

MATT COLLINS
Central City Consolidated Mining Co.
1508 Ridge Rd.
Nederland, CO 80466
(303)570-6269

VIA EMAIL

October 25, 2019

Mr. Jared Ebert
Division of Reclamation, Mining and Safety
1313 Sherman St., Room 215
Denver, CO 80203

RE: M1990-041, Inspection 9/16/19, Corrective actions

Dear Mr. Ebert,

In regards to the Problem noted on your Inspection Report of 9/16/19 (affected area boundary markers are missing), Central City Consolidated Mining Co. hereby submits the following corrective action information:

Central City Consolidated Mining Co., via its contractor Black Fox Mining LLC has placed markers at the appropriate boundary corners of the Bates-Hunter mine permit area. These markers are 5-foot long rebar bolts embedded at least 1-foot into the earth and flagged with orange ribbon, or 60d nails with pink whiskers (see photos). The placement of these markers is provided in the attached, highlighted permit map.

We hope this action is sufficient to mitigate the problem. If the Division has additional concerns, please do not hesitate to contact us.

Sincerely,

Matt Collins, P.E.

Cc: Darrell Otten

Enc: Permit Boundary Map - Highlighted

Mr. Jared Ebert
Division of Reclamation, Mining and Safety
M1990-041: Corrective Actions – Permit Boundary

10/25/2019
Page 1 of 2

Photo 1 - Boundary Marker #2



Photo 2 - Boundary Marker #3



Photo 3 - Boundary Marker #5



Photo 4 - Boundary Marker #1



Photo 5 - Boundary Marker #4



Photo 6 - Boundary Marker #6



Photo 7 - Boundary Marker #8




Photo 8 - Boundary Marker #9



Photo 9 - Boundary Marker #7



10/25/2019 - DEMS M1990-041 PERMIT BOUNDARY

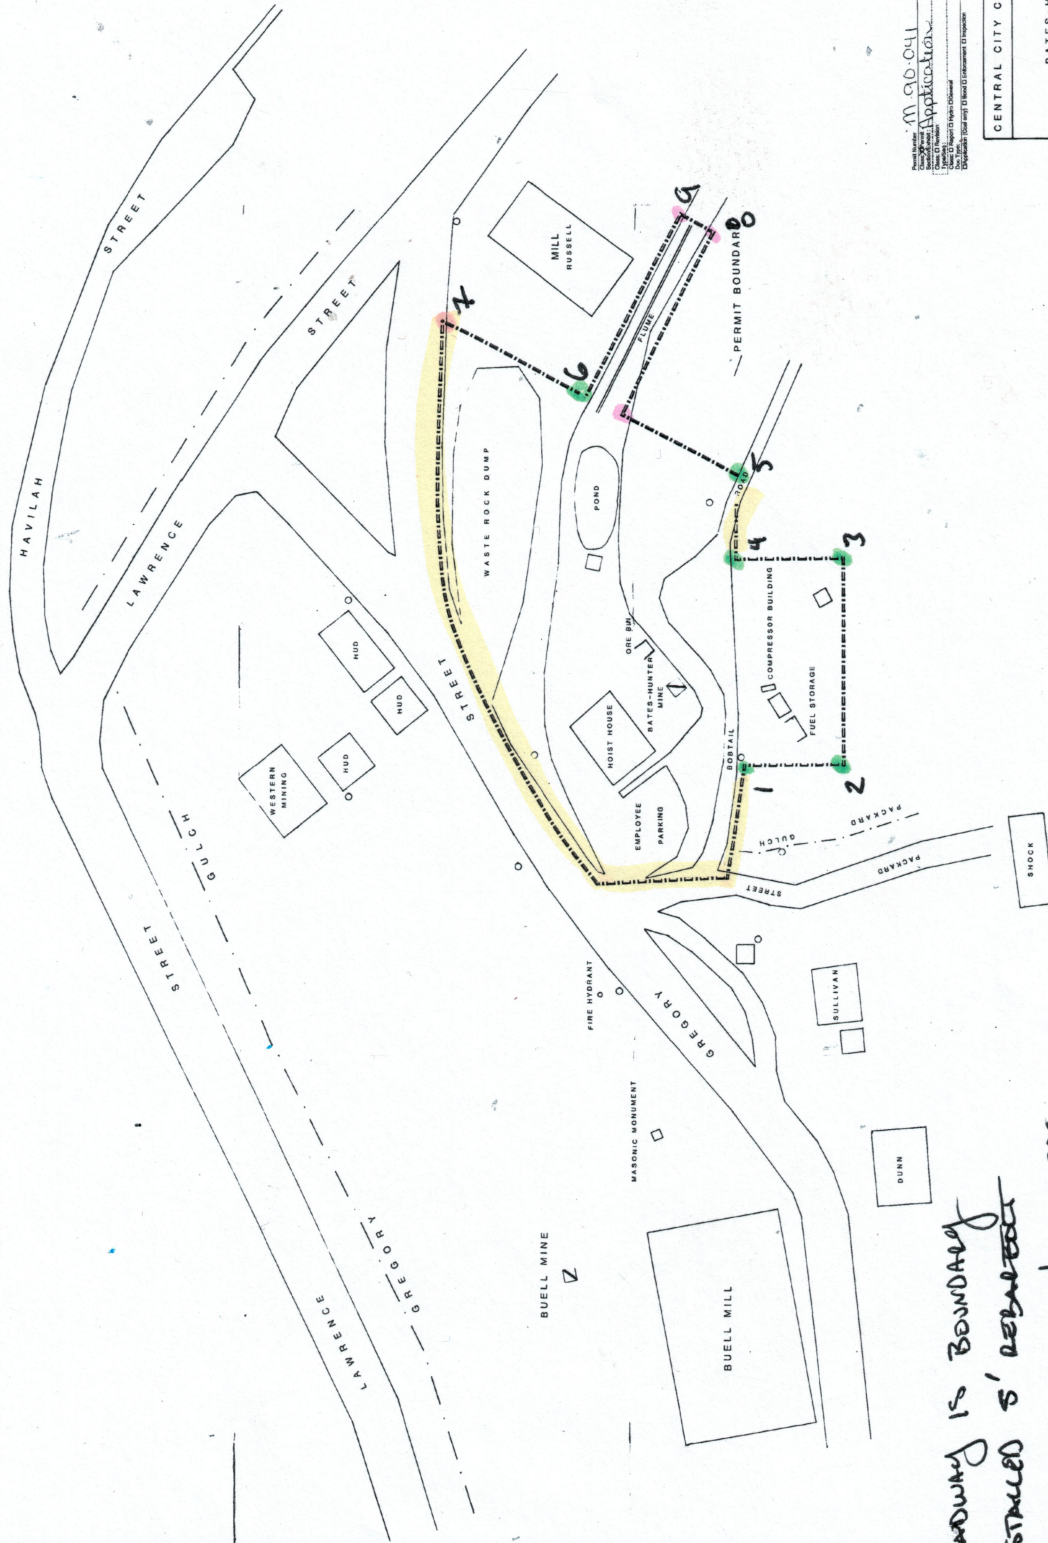

- Boundary is Boundary
- Installed 5' setback
- Installed 5' setback with utility lines

RECEIVED
MARCH 1990
REC-11101111111111111111

Map No. 041
Application
Bates-Hunter Mine
General Facilities Map
Scale: 1" = 25'

CENTRAL CITY CONSOLIDATED MINING	
BATES-HUNTER MINE GENERAL FACILITIES MAP	
135 R73W SECTION 12 SILPIN COUNTY, COLORADO	
1" = 25'	MARCH, 1990
SCHURMAN	

○ POWER POLES