



NOTES:
ALL BUILDING STRUCTURES HAVE BEEN REMOVED
WEED MANAGEMENT INCLUDES MOWING AND SPOT WEED SPRAYING

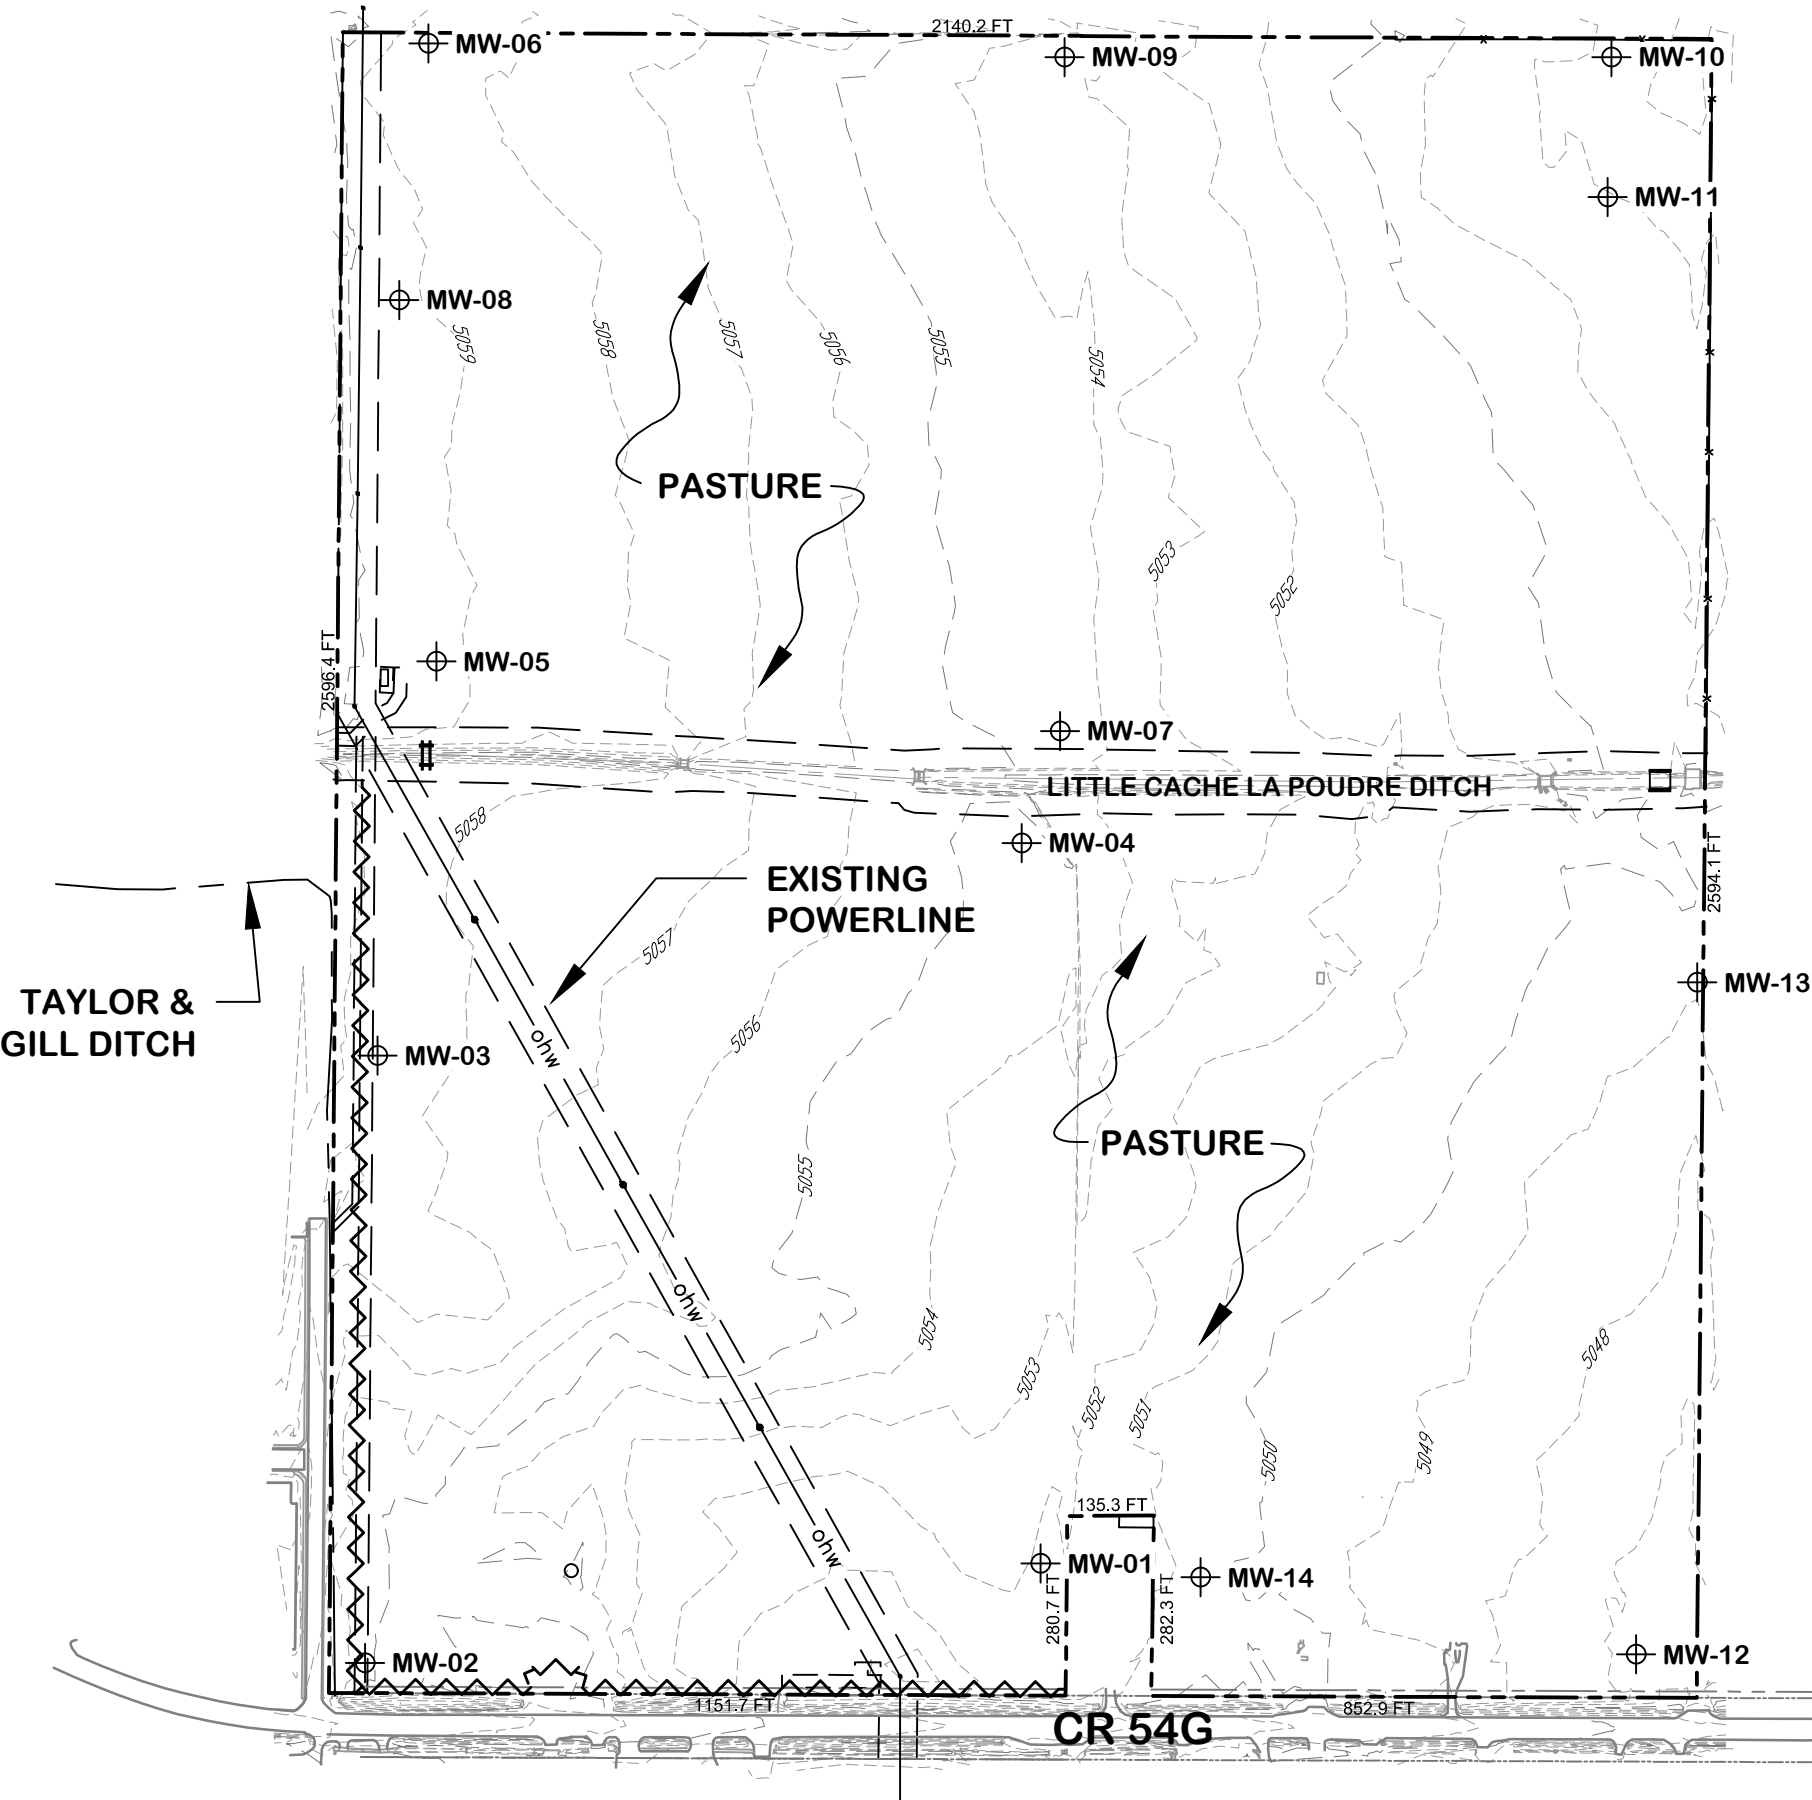

LEGEND

- PROJECT BOUNDARY
- EXISTING EASEMENT LINE
- 6' NO-CLIMB FENCE
- MW-01 MONITORING WELL

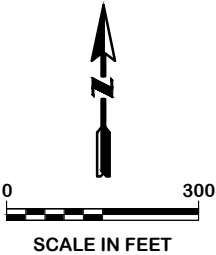

PROJECT:360100TASK:003DATE:1/27/20DRWN BY:TT

PREPARED BY:TELESTOSOLUTIONS INCORPORATED

KNOX PIT M2017-036
2020 ANNUAL REPORT MAP

PREPARED FOR:

LOVELAND
READY-MIX
CONCRETE