

SCALE
H: 1"=500'




Anderson Consulting Engineers, Inc.
 Civil & Water Resources - Environmental
 712 Wilson Way, Suite 204, Fort Collins, CO 80523
 Phone (303) 226-0224 • Fax (303) 226-0222

DON KEHN CONSTRUCTION TIMOTHY PIT
DEVELOPMENT, UTILITY EASEMENTS, AND SETBACKS
W/ MINING PHASE MAP

Project No.	CEC-001
Date	11/12/2015
Engineer	SP/AS
Estimate	SP/AS
Revision	

FIGURE 2.1

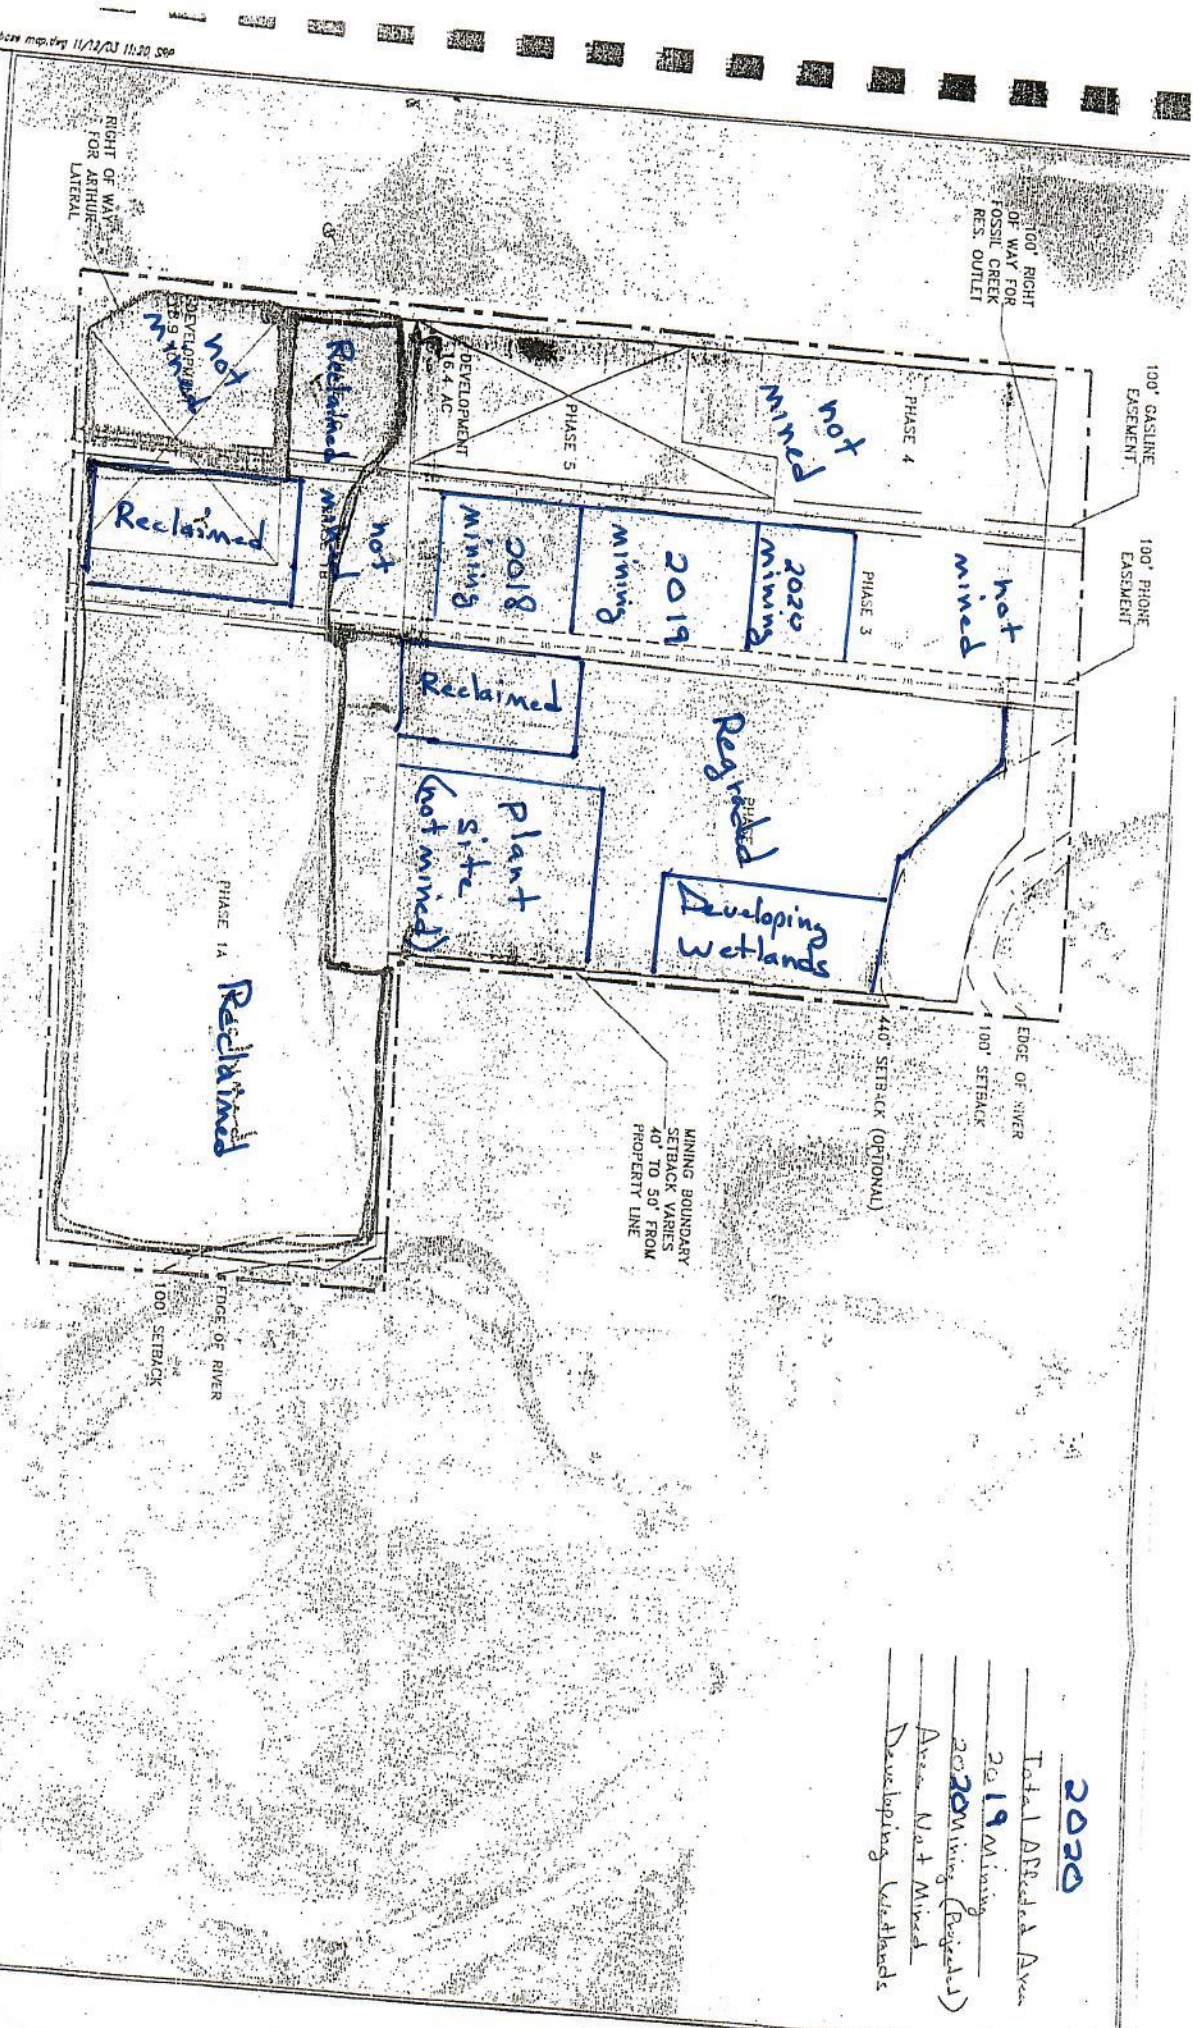

2022

Total Affected Area

2019 Mining

20 Mining (Projected)

Yes Not Mixed

Developing Islands