

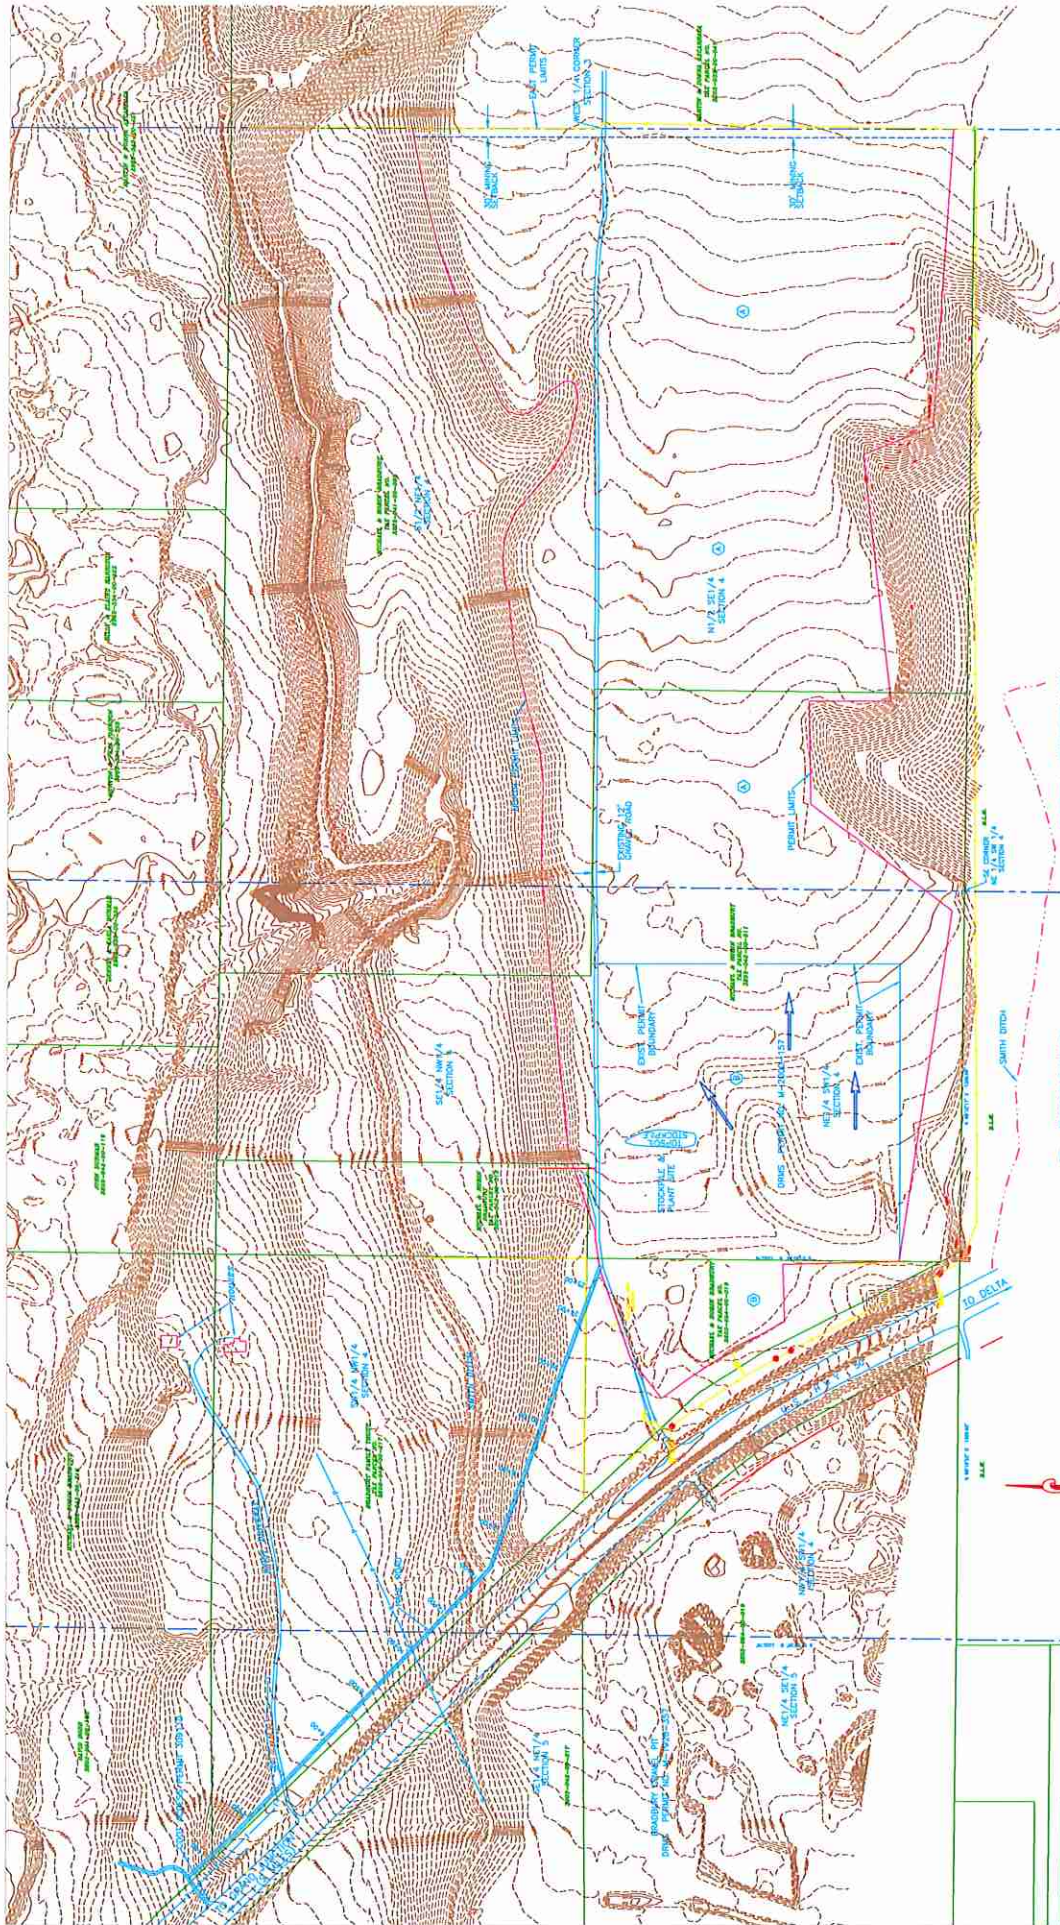


EXHIBIT C
PRE-MINING AND MINING PLAN



SOIL TYPE - UPLAND STONY LOAM

VEGETATION TYPES

① - SALTBUSH, SHADOGS, ROMAN REEDGRASS, AND GALLEA (GRASS)

② - MUDROOT, KODIA, AND CHICKENWIRE

EAST BRADBURY PIT 2020 ANNUAL REPORT M-2010-016

* No Mining to Date

EAST BRADBURY PIT
SITE PLAN & ANALYSIS MAP
Grand Junction Pipe & Supply Co.
P.O. Box 1848
Grand Junction, Co. 81502