


THE WALSENBURG SAND AND GRAVEL CO.
SAND ARROYO PIT - M-1978-283
MAP EXHIBIT - C- EXISTING CONDITIONS

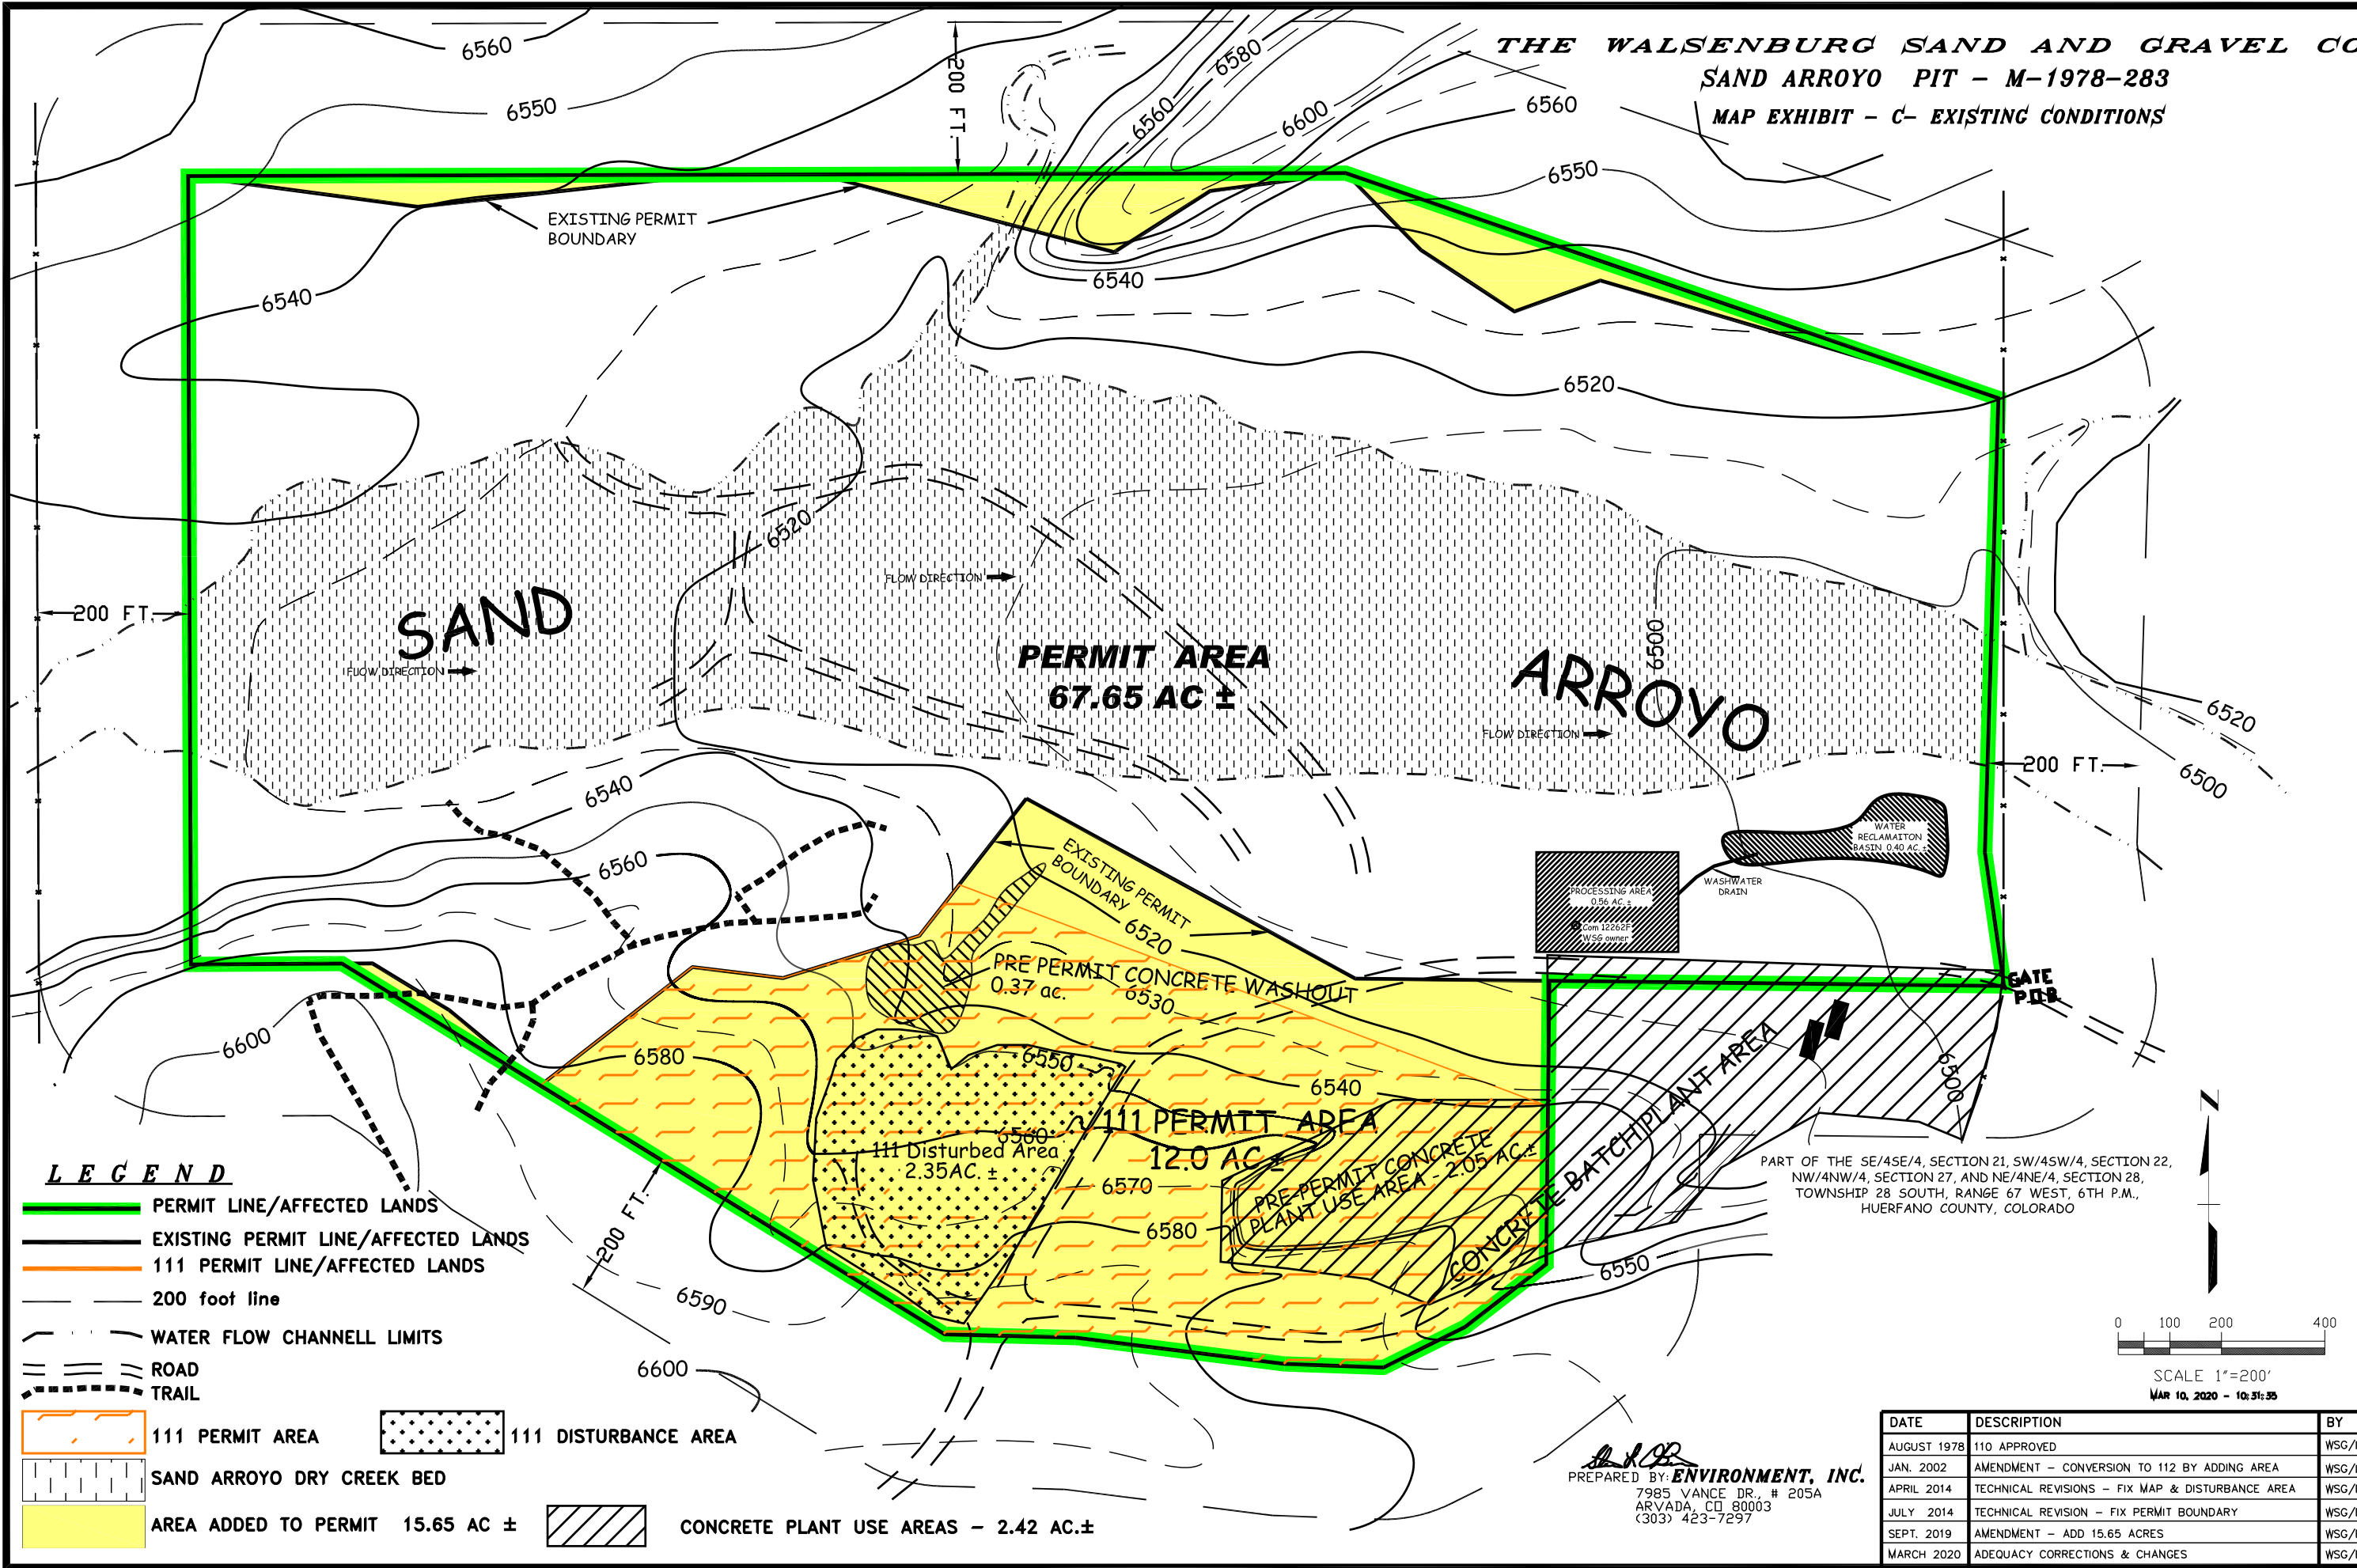


LEGEND

- PERMIT LINE/AFFECTED LANDS
- EXISTING PERMIT LINE/AFFECTED LANDS
- 111 PERMIT LINE/AFFECTED LANDS
- 200 foot line
- WATER FLOW CHANNEL LIMITS
- ROAD
- TRAIL
- 111 PERMIT AREA
- 111 DISTURBANCE AREA
- SAND ARROYO DRY CREEK BED
- AREA ADDED TO PERMIT 15.65 AC ±
- CONCRETE PLANT USE AREAS - 2.42 AC.±

PREPARED BY: ENVIRONMENT, INC.
7985 VANCE DR., # 205A
ARVADA, CO 80003
(303) 423-7297

DATE	DESCRIPTION	BY
AUGUST 1978	110 APPROVED	WSG/LVB
JAN. 2002	AMENDMENT - CONVERSION TO 112 BY ADDING AREA	WSG/LVB
APRIL 2014	TECHNICAL REVISIONS - FIX MAP & DISTURBANCE AREA	WSG/ENV.
JULY 2014	TECHNICAL REVISION - FIX PERMIT BOUNDARY	WSG/ENV.
SEPT. 2019	AMENDMENT - ADD 15.65 ACRES	WSG/ENV.
MARCH 2020	ADEQUACY CORRECTIONS & CHANGES	WSG/ENV.

THE WALSENBURG SAND AND GRAVEL CO.
SAND ARROYO PIT - M-1978-283
MAP EXHIBIT - C-1- MINING PLAN MAP

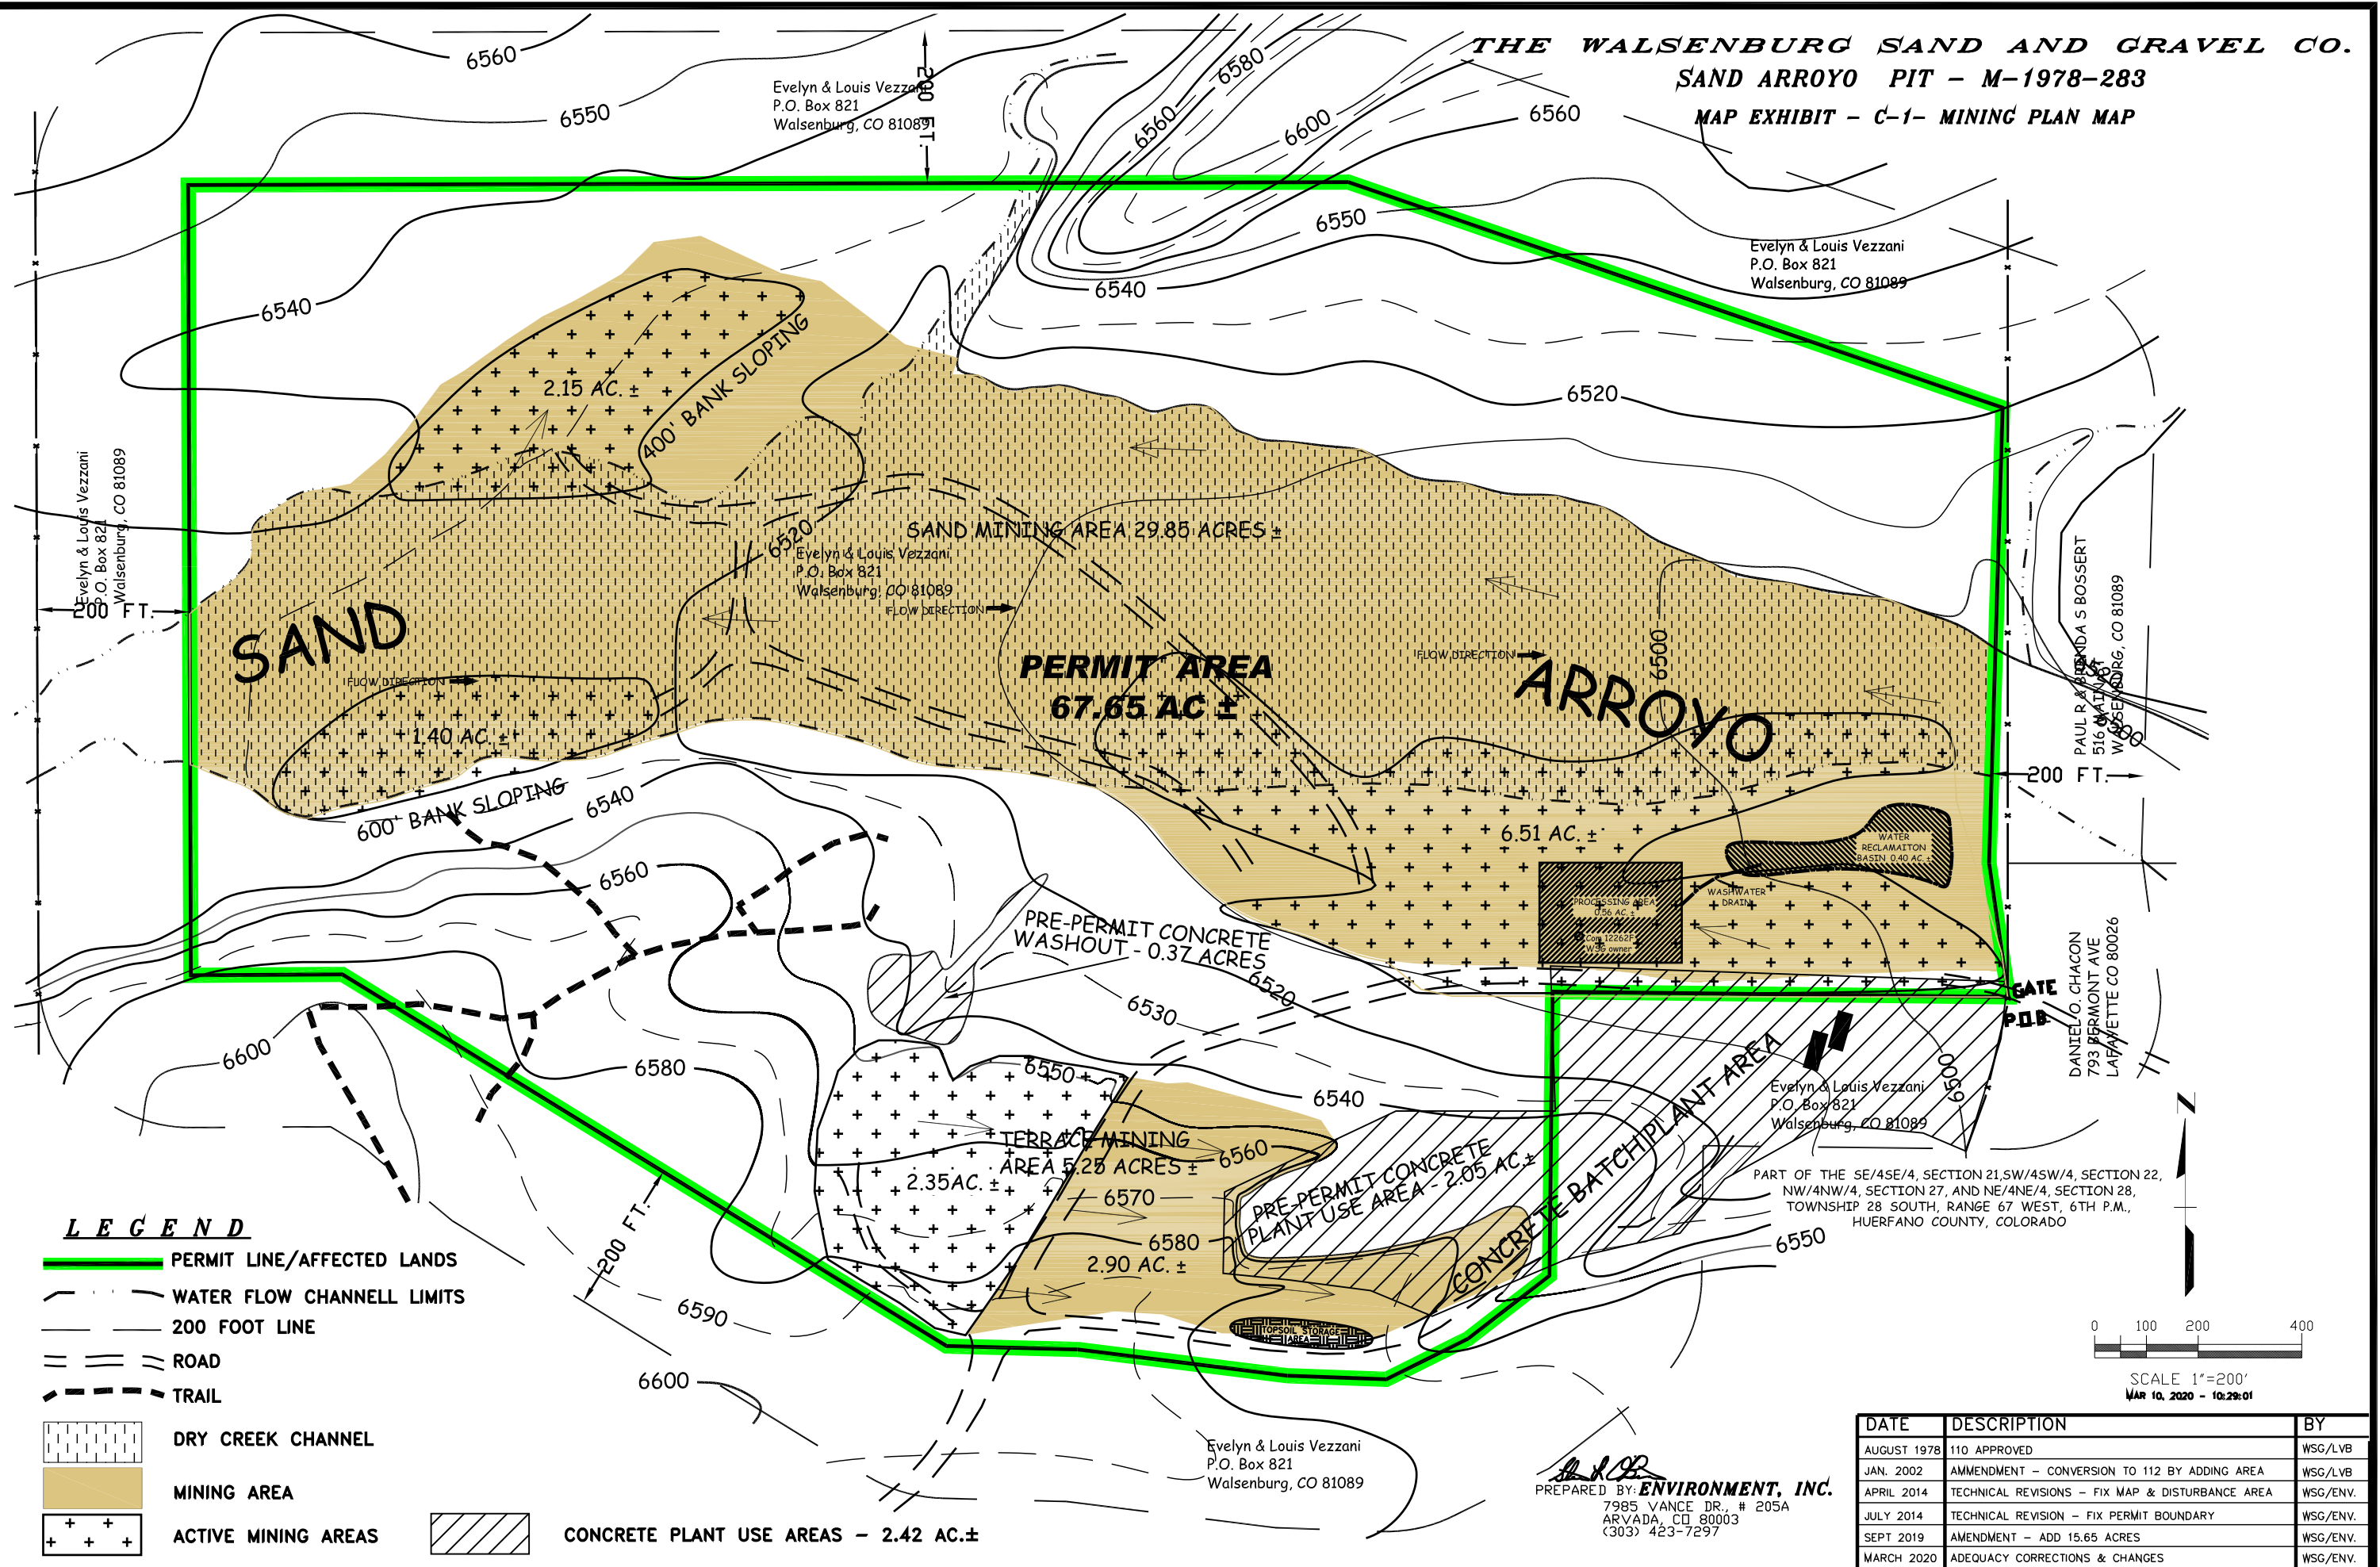

LEGEND

- PERMIT LINE/AFFECTED LANDS
- WATER FLOW CHANNELL LIMITS
- 200 FOOT LINE
- ROAD
- TRAIL
- DRY CREEK CHANNEL
- MINING AREA
- ACTIVE MINING AREAS
- CONCRETE PLANT USE AREAS - 2.42 AC.±

0 100 200 400
 SCALE 1"=200'
 MAR 10, 2020 - 10:29:01

PREPARED BY: **ENVIRONMENT, INC.**
 7985 VANCE DR., # 205A
 ARVADA, CO 80003
 (303) 423-7297

DATE	DESCRIPTION	BY
AUGUST 1978	110 APPROVED	WSG/LVB
JAN. 2002	AMMENDMENT - CONVERSION TO 112 BY ADDING AREA	WSG/LVB
APRIL 2014	TECHNICAL REVISIONS - FIX MAP & DISTURBANCE AREA	WSG/ENV.
JULY 2014	TECHNICAL REVISION - FIX PERMIT BOUNDARY	WSG/ENV.
SEPT 2019	AMMENDMENT - ADD 15.65 ACRES	WSG/ENV.
MARCH 2020	ADEQUACY CORRECTIONS & CHANGES	WSG/ENV.