


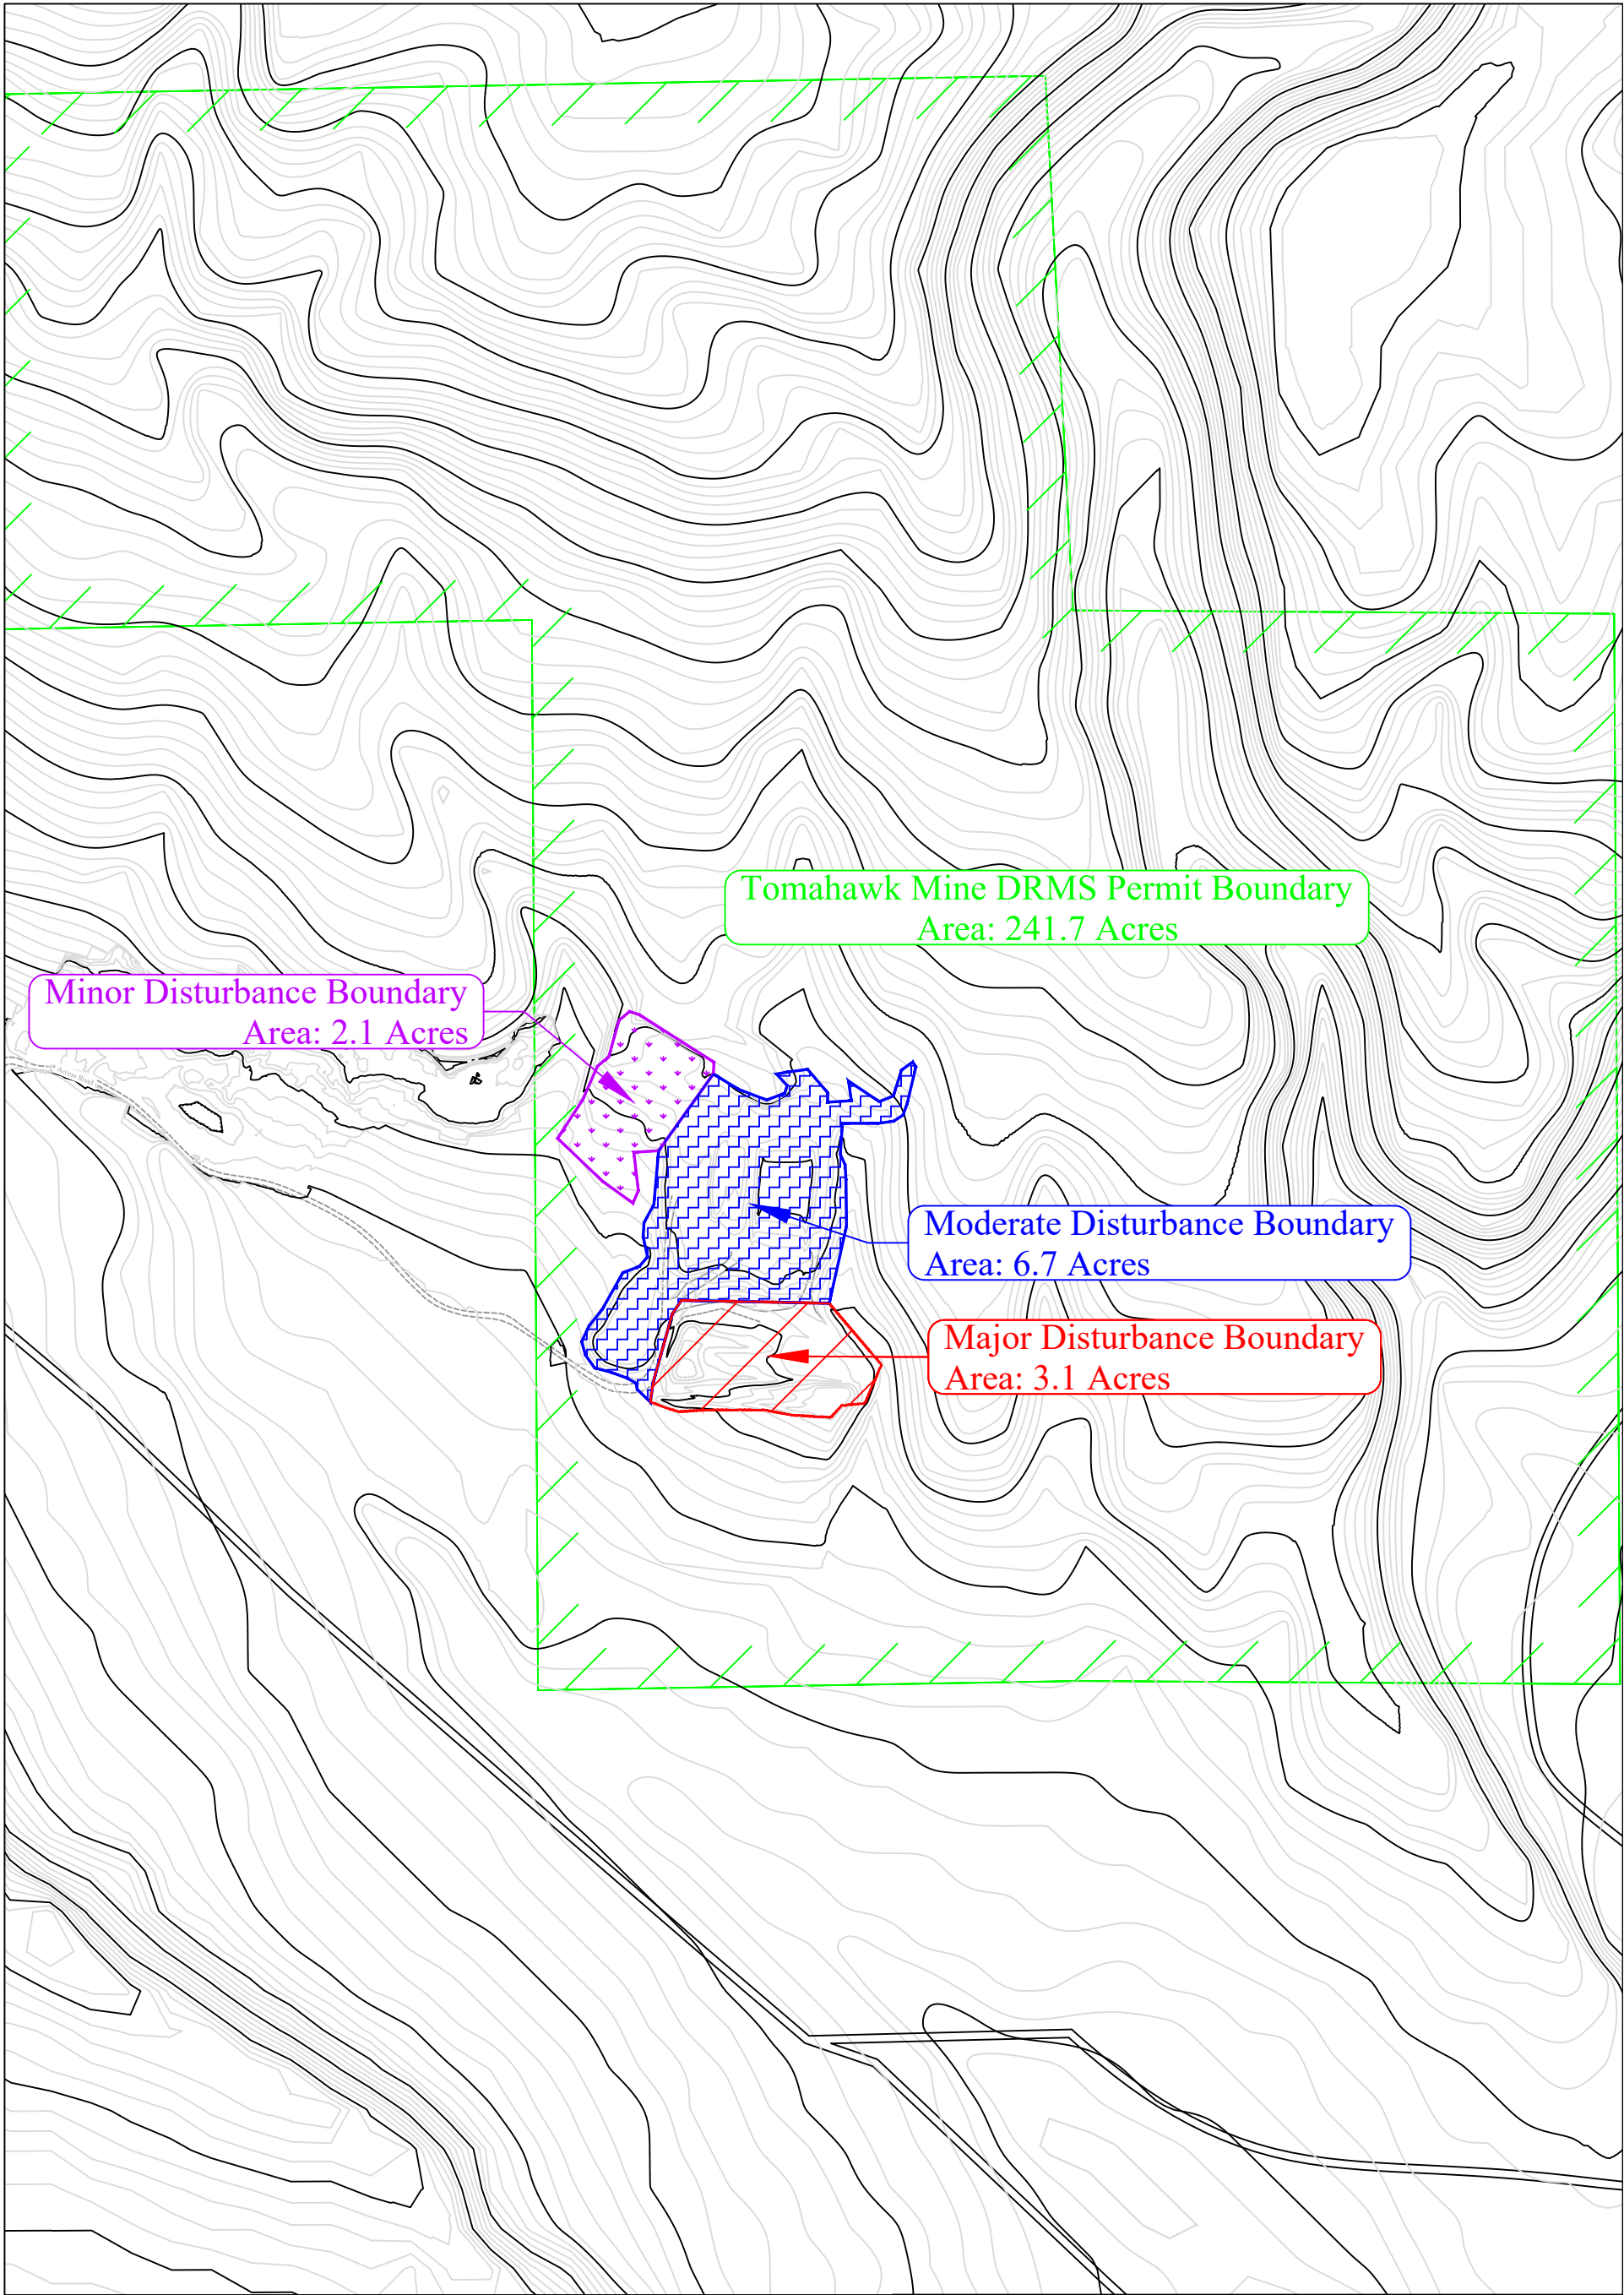

CONFIDENTIAL THIS DRAWING IS THE PROPERTY OF GENERAL SHALE BRICK, INC. AND SHALL NOT BE COPIED OR REPRODUCED IN WHOLE OR IN PART OR DISCLOSED TO ANY THIRD PARTY OR USED IN ANY WAY WITHOUT THE WRITTEN CONSENT OF GENERAL SHALE BRICK INC. DRAWING FILE NAME Tomahawk2020A.dwg	General Shale Brick, Inc.		1845 W. Dartmouth Ave Denver, Colorado 80110 Phone (303) 783-3000		
	DRAWING TITLE				
	Tomahawk Mine 2019-2020 DRMS Annual Report Site Map				
	CONTOUR INTERVAL:	DRAWING NUMBER:	REVISION:	SHT. 1 OF 1	
	5'	DRAWN BY: Jason E. McBraw	DATE:	April 21, 2020	
	APPROVAL BY:	SCALE:	1" = 400'		