




EXHIBIT E: RECLAMATION PLAN MAP
BORROW SITE FOR
BENNETT CROSSING
PARCEL 1



NOTE:
1. ENTIRE PERMIT BOUNDARY WILL HAVE 6-8 INCHES
OF TOPSOIL RESPREAD AND PERMANENT SEEDING.

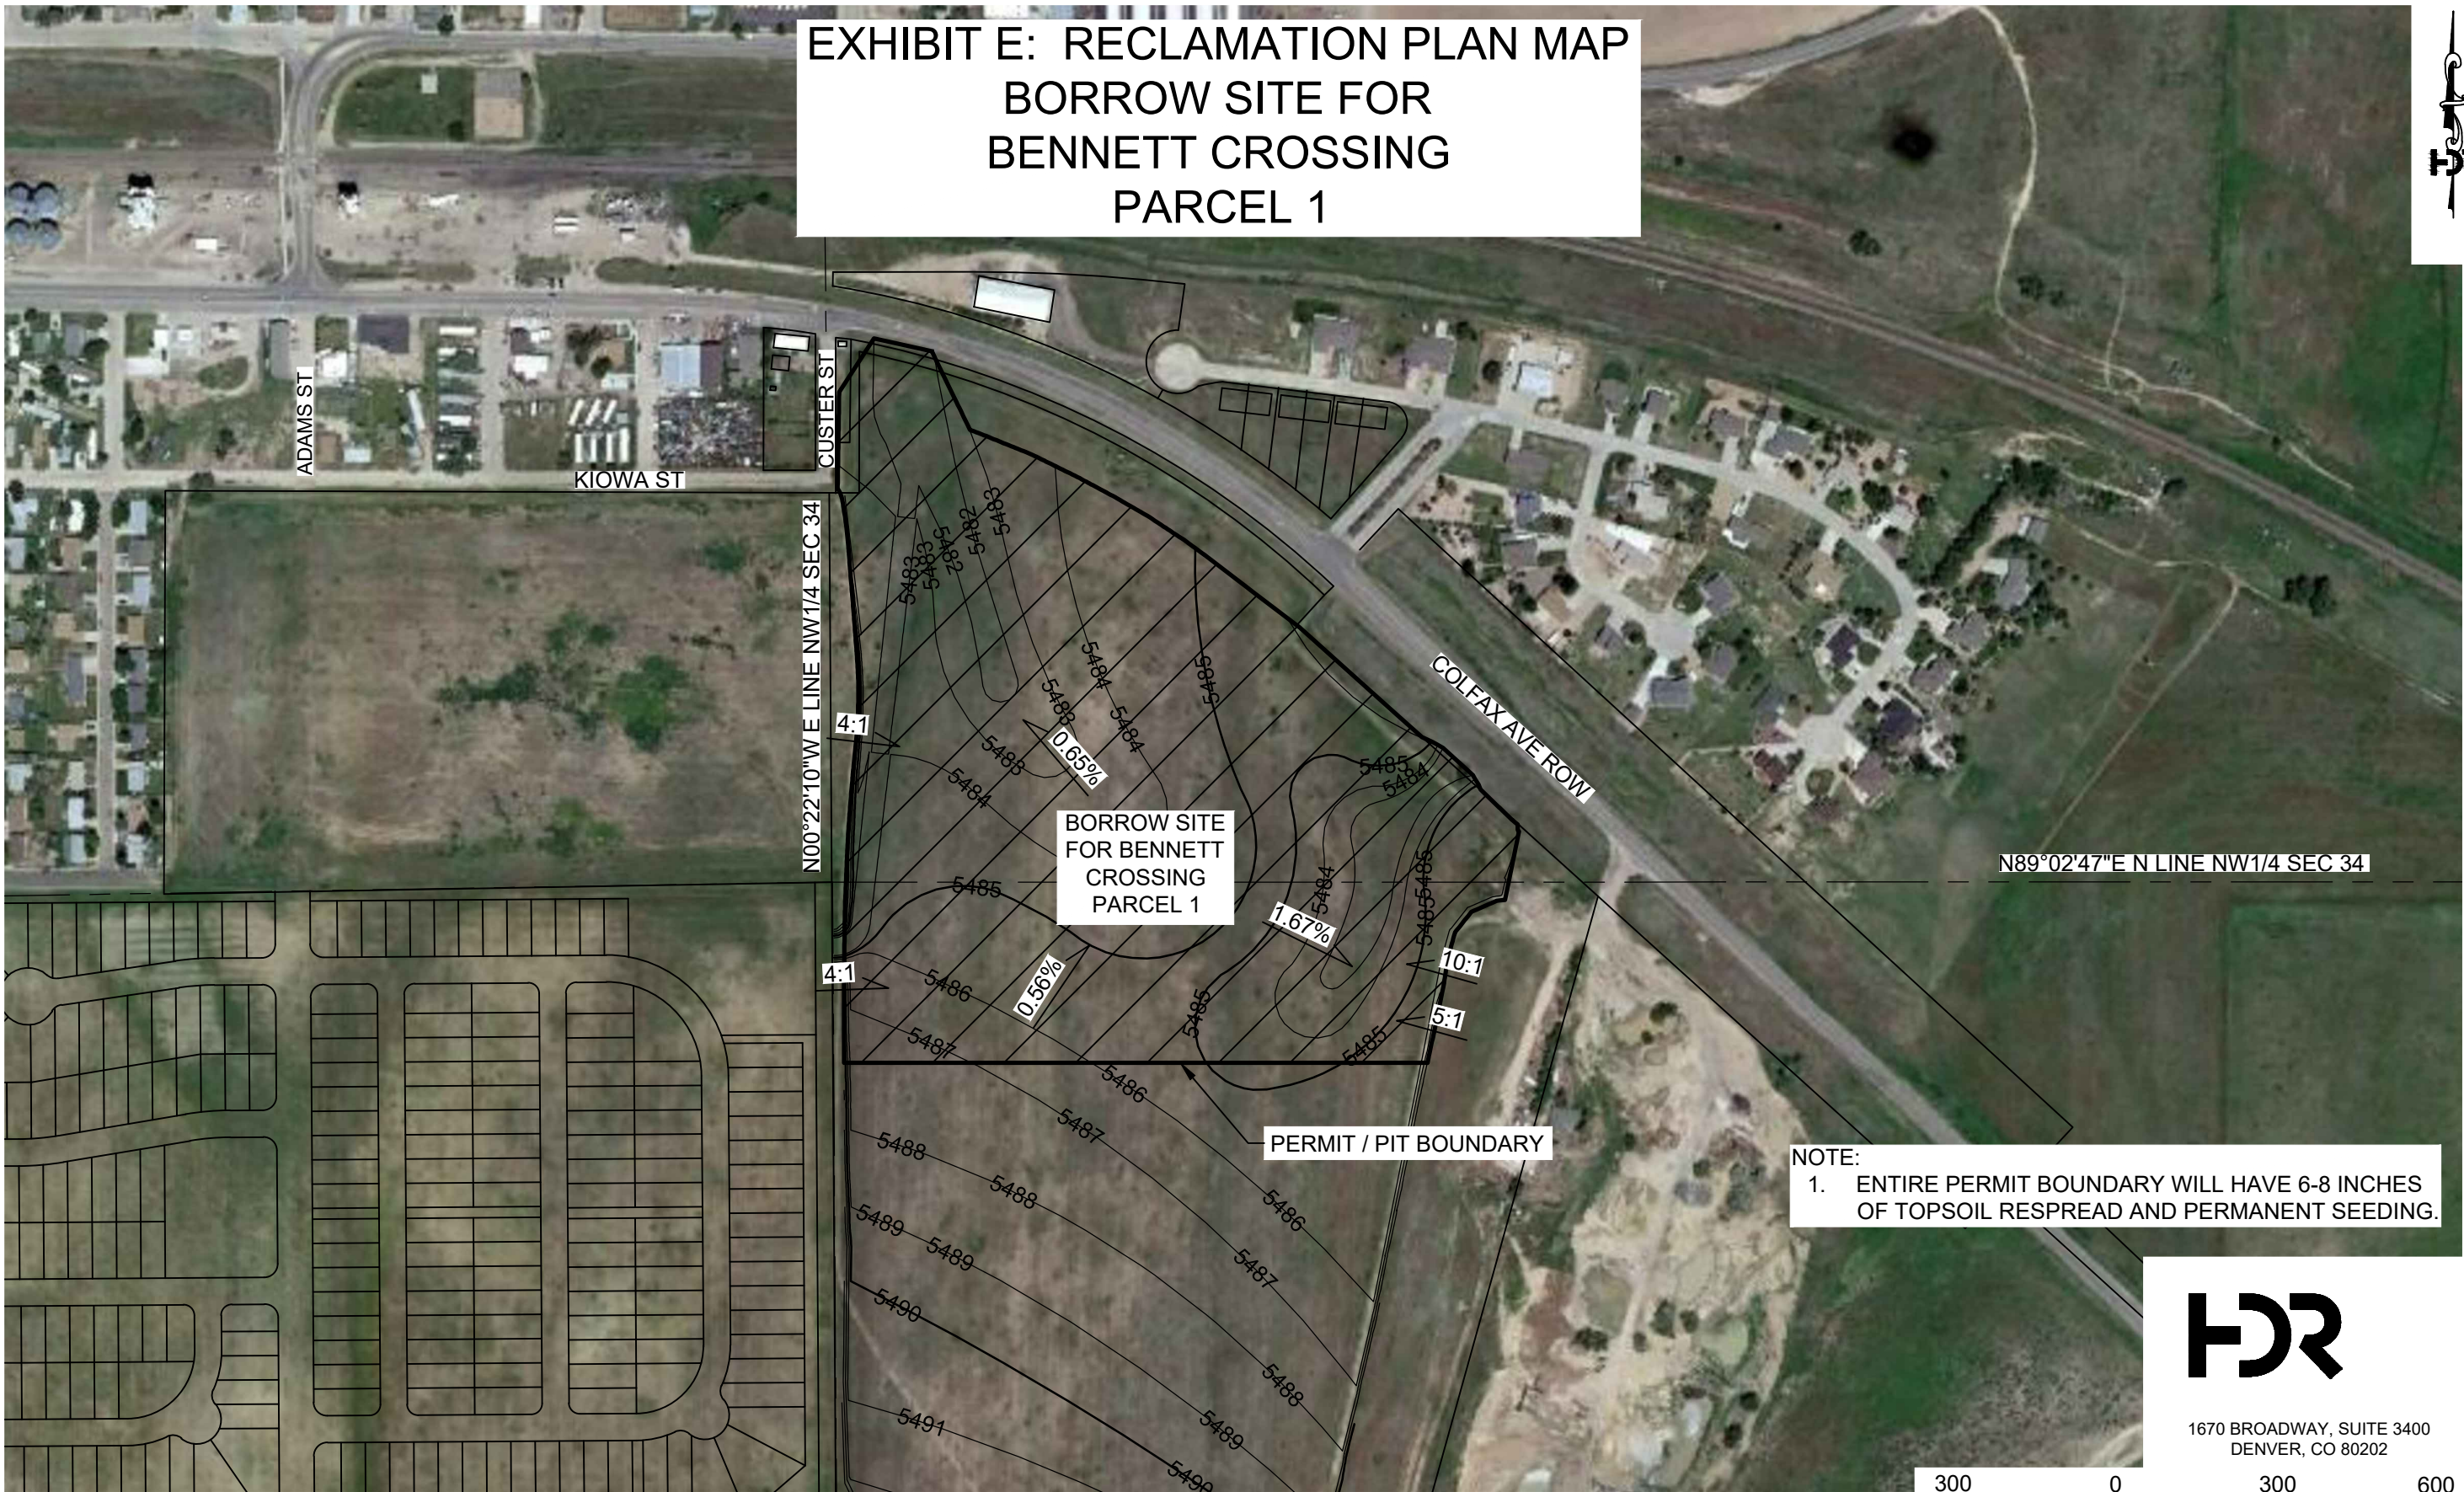

1670 BROADWAY, SUITE 3400
DENVER, CO 80202

