




EXHIBIT E: RECLAMATION PLAN MAP  
BORROW SITE FOR  
BENNETT CROSSING  
PARCEL 2



NOTE:  
1. ENTIRE PERMIT BOUNDARY WILL HAVE 6-8 INCHES  
OF TOPSOIL RESPREAD AND PERMANENT SEEDING.

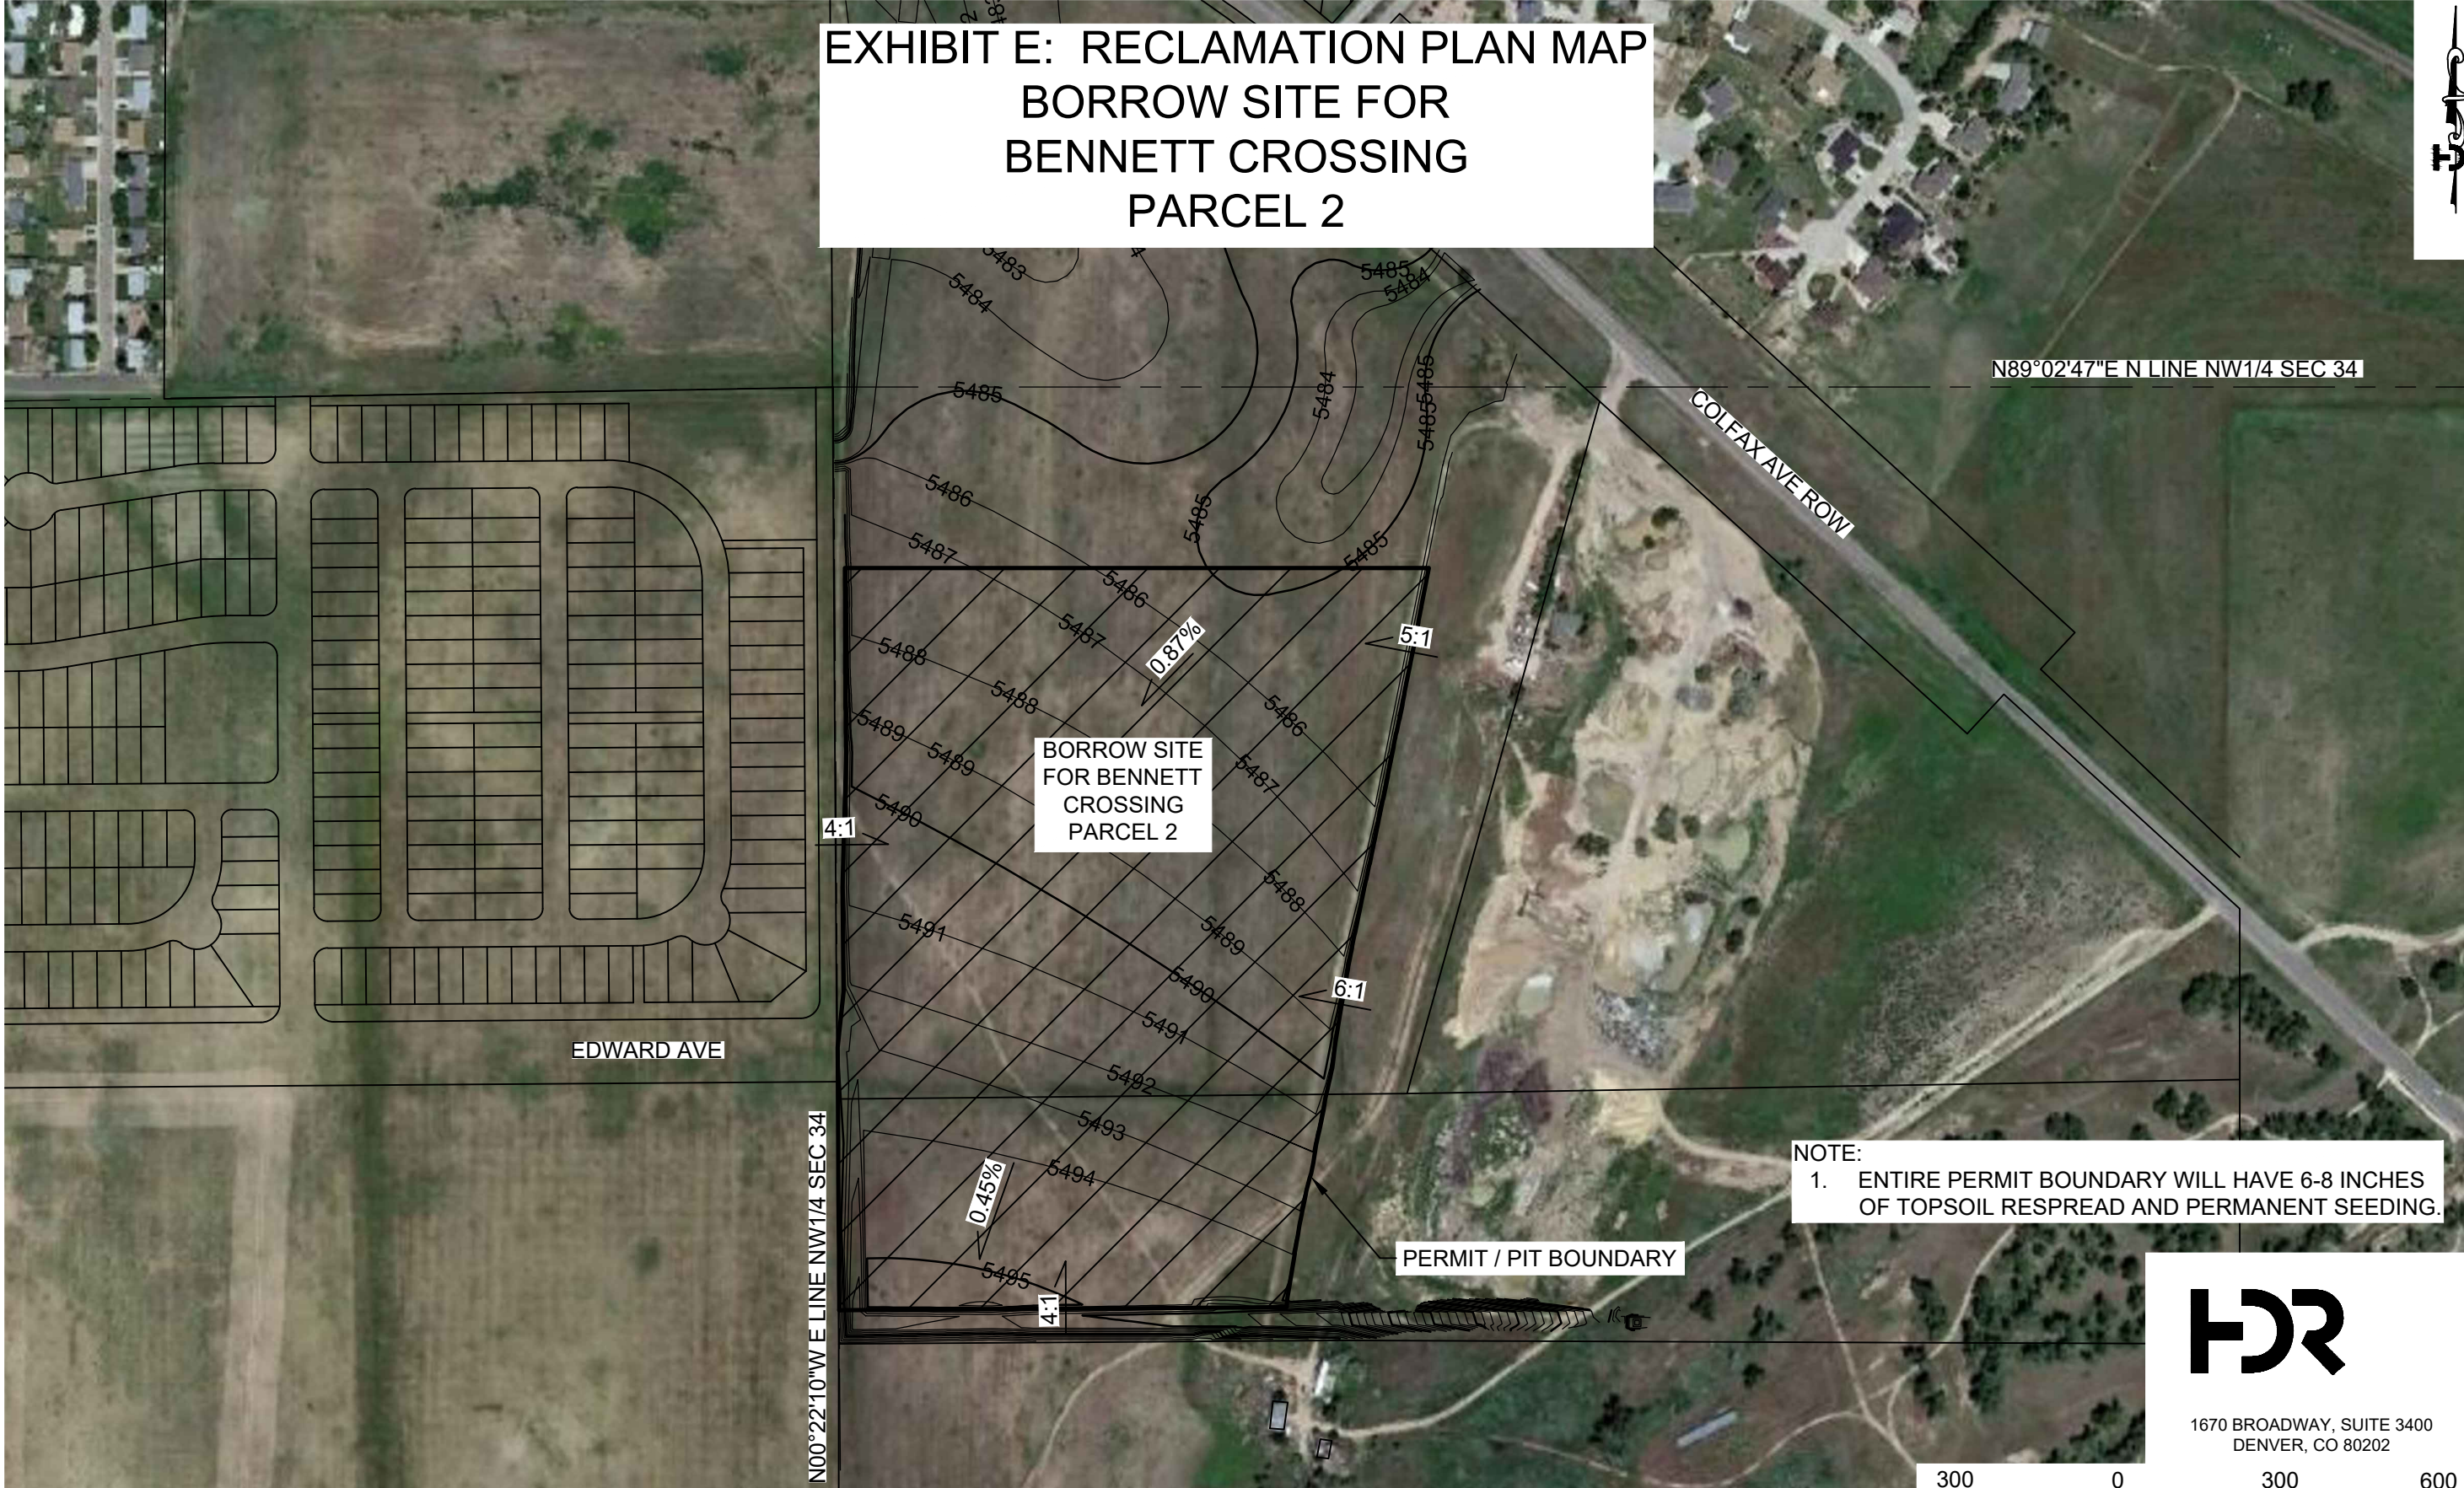

1670 BROADWAY, SUITE 3400  
DENVER, CO 80202

