


McATEE CONSTRUCTION CO.

BOLLISH PIT #2 - M-2007-013

PART OF THE SW\4SW\4 & NW\4SW\4, SECTION 30, T-9-N,
R-52-W, 6TH P.M., LOGAN COUNTY, COLORADO

ANNUAL REPORT MAP 2020

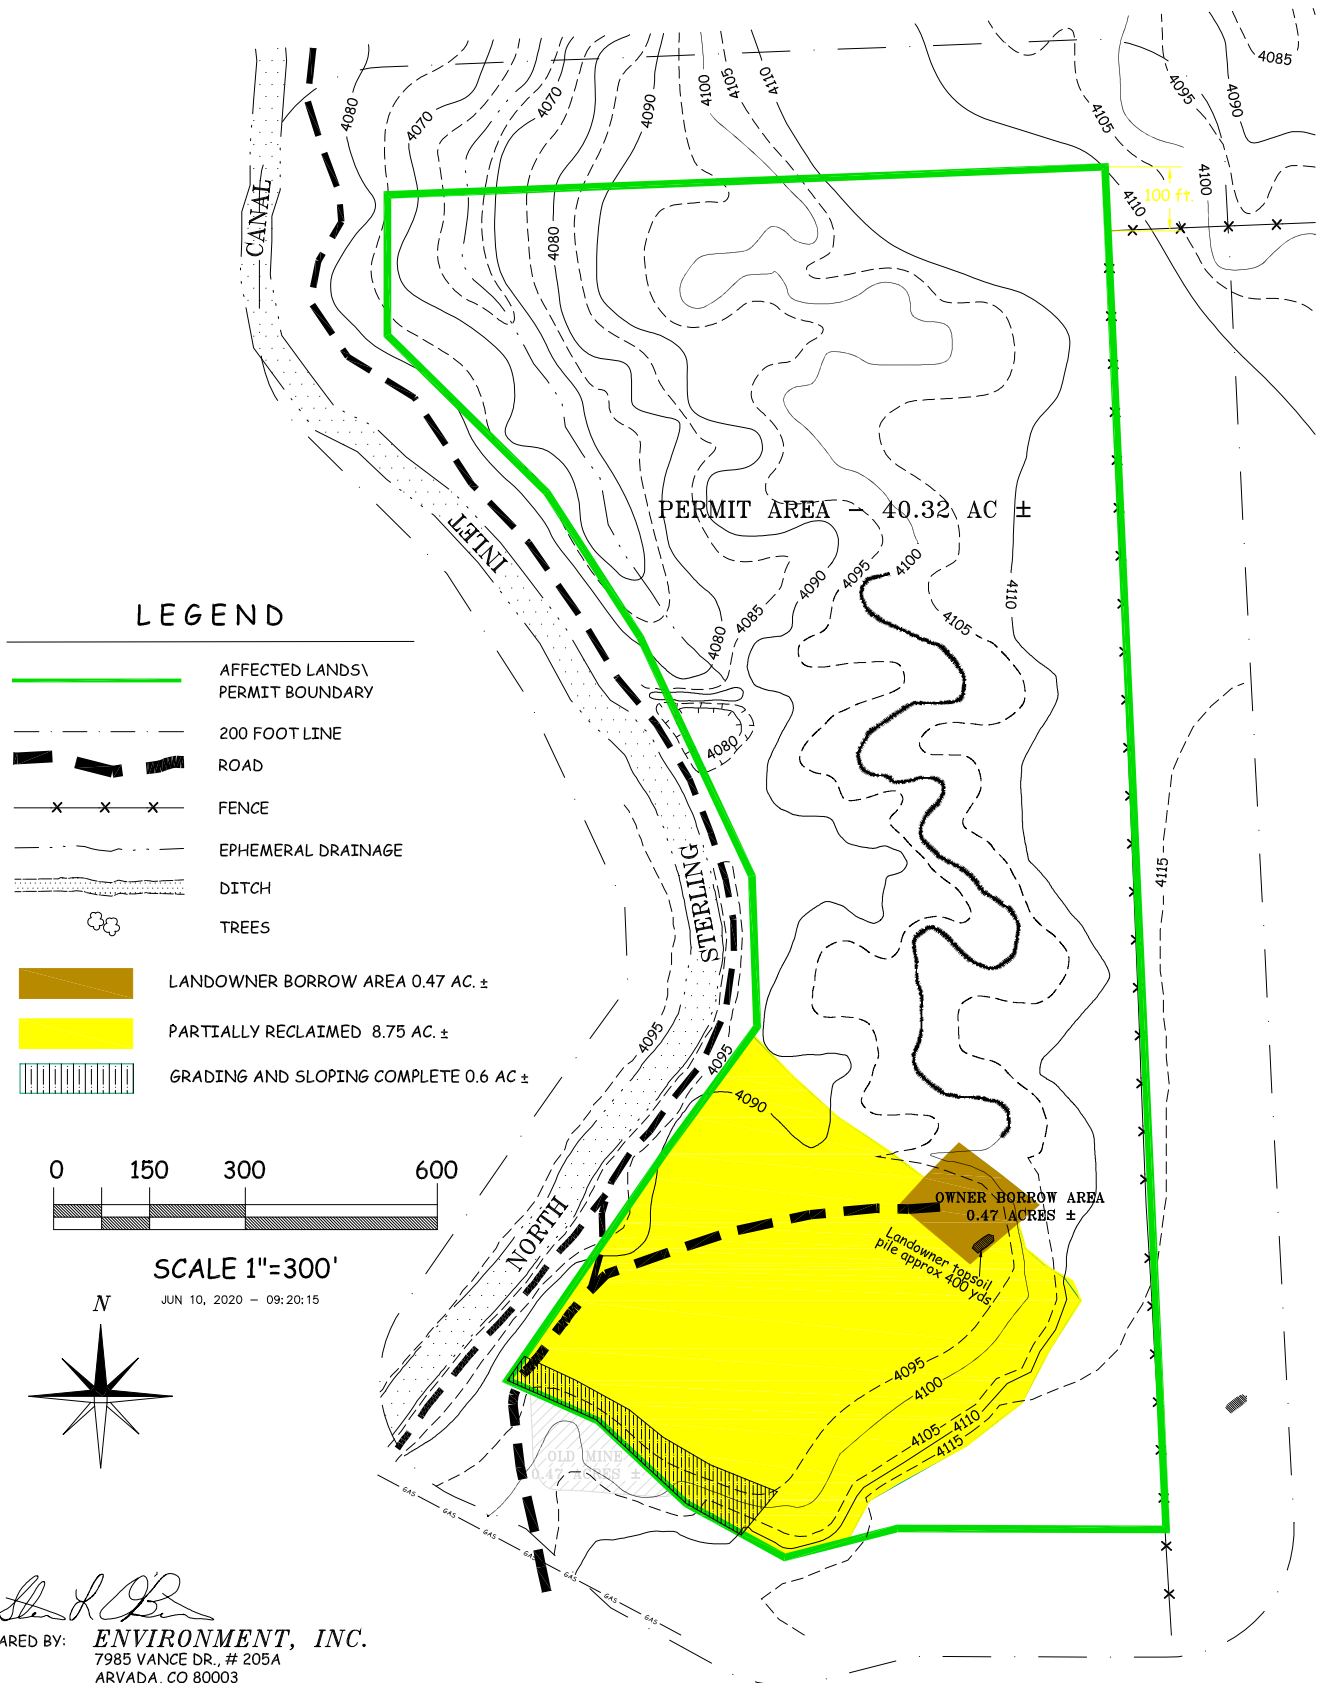

PREPARED BY: *ENVIRONMENT, INC.*
7985 VANCE DR., # 205A
ARVADA, CO 80003
(303) 423-7297