


ANNUAL REPORT NOTES:

- 63.0 Number Of Acres Currently Affected
- 7.0 Number Of Acres Newly Affected This Period
- 5.0 Number Of Acres Reclaimed This Period
- 6.0 Estimated New Acreage To Be Affected Next Period
- 7.0 Estimated Acres To Be Reclaimed Next Period

MAP LEGEND

- EXISTING EDGE OF PAVEMENT
- EXISTING ANADARKO PIPELINES
- EXISTING OIL & GAS WELL HEAD
- EXISTING UTILITY POLE
- EXISTING BURIED TELEPHONE LINE
- EXISTING BURIED GAS LINE
- EXISTING BARBED WIRE FENCE
- EXISTING EDGE OF GRAVEL ROAD
- EXISTING RIVER
- EXISTING DRAINAGE DITCH
- EXISTING PROPERTY BOUNDARY
- EXISTING ADJOINING PARCEL BOUNDARY
- EXISTING SECTION LINE
- EXISTING RIGHT OF WAY LINE
- EXISTING RIP RAP SPUR DIKE/WEIR STRUCTURES (CDOT)
- PROPOSED PERMIT BOUNDARY
- PROPOSED MINING LIMIT AND AFFECTED AREA BOUNDARY
- PROPOSED MINING CELL BOUNDARY
- PROPOSED DIRECTION OF MINING
- SERVICE ROADS (GRAVEL)
- MONITOR WELL
- ABANDONED O&G WELL
- Mining of Cell Complete
- NORTH

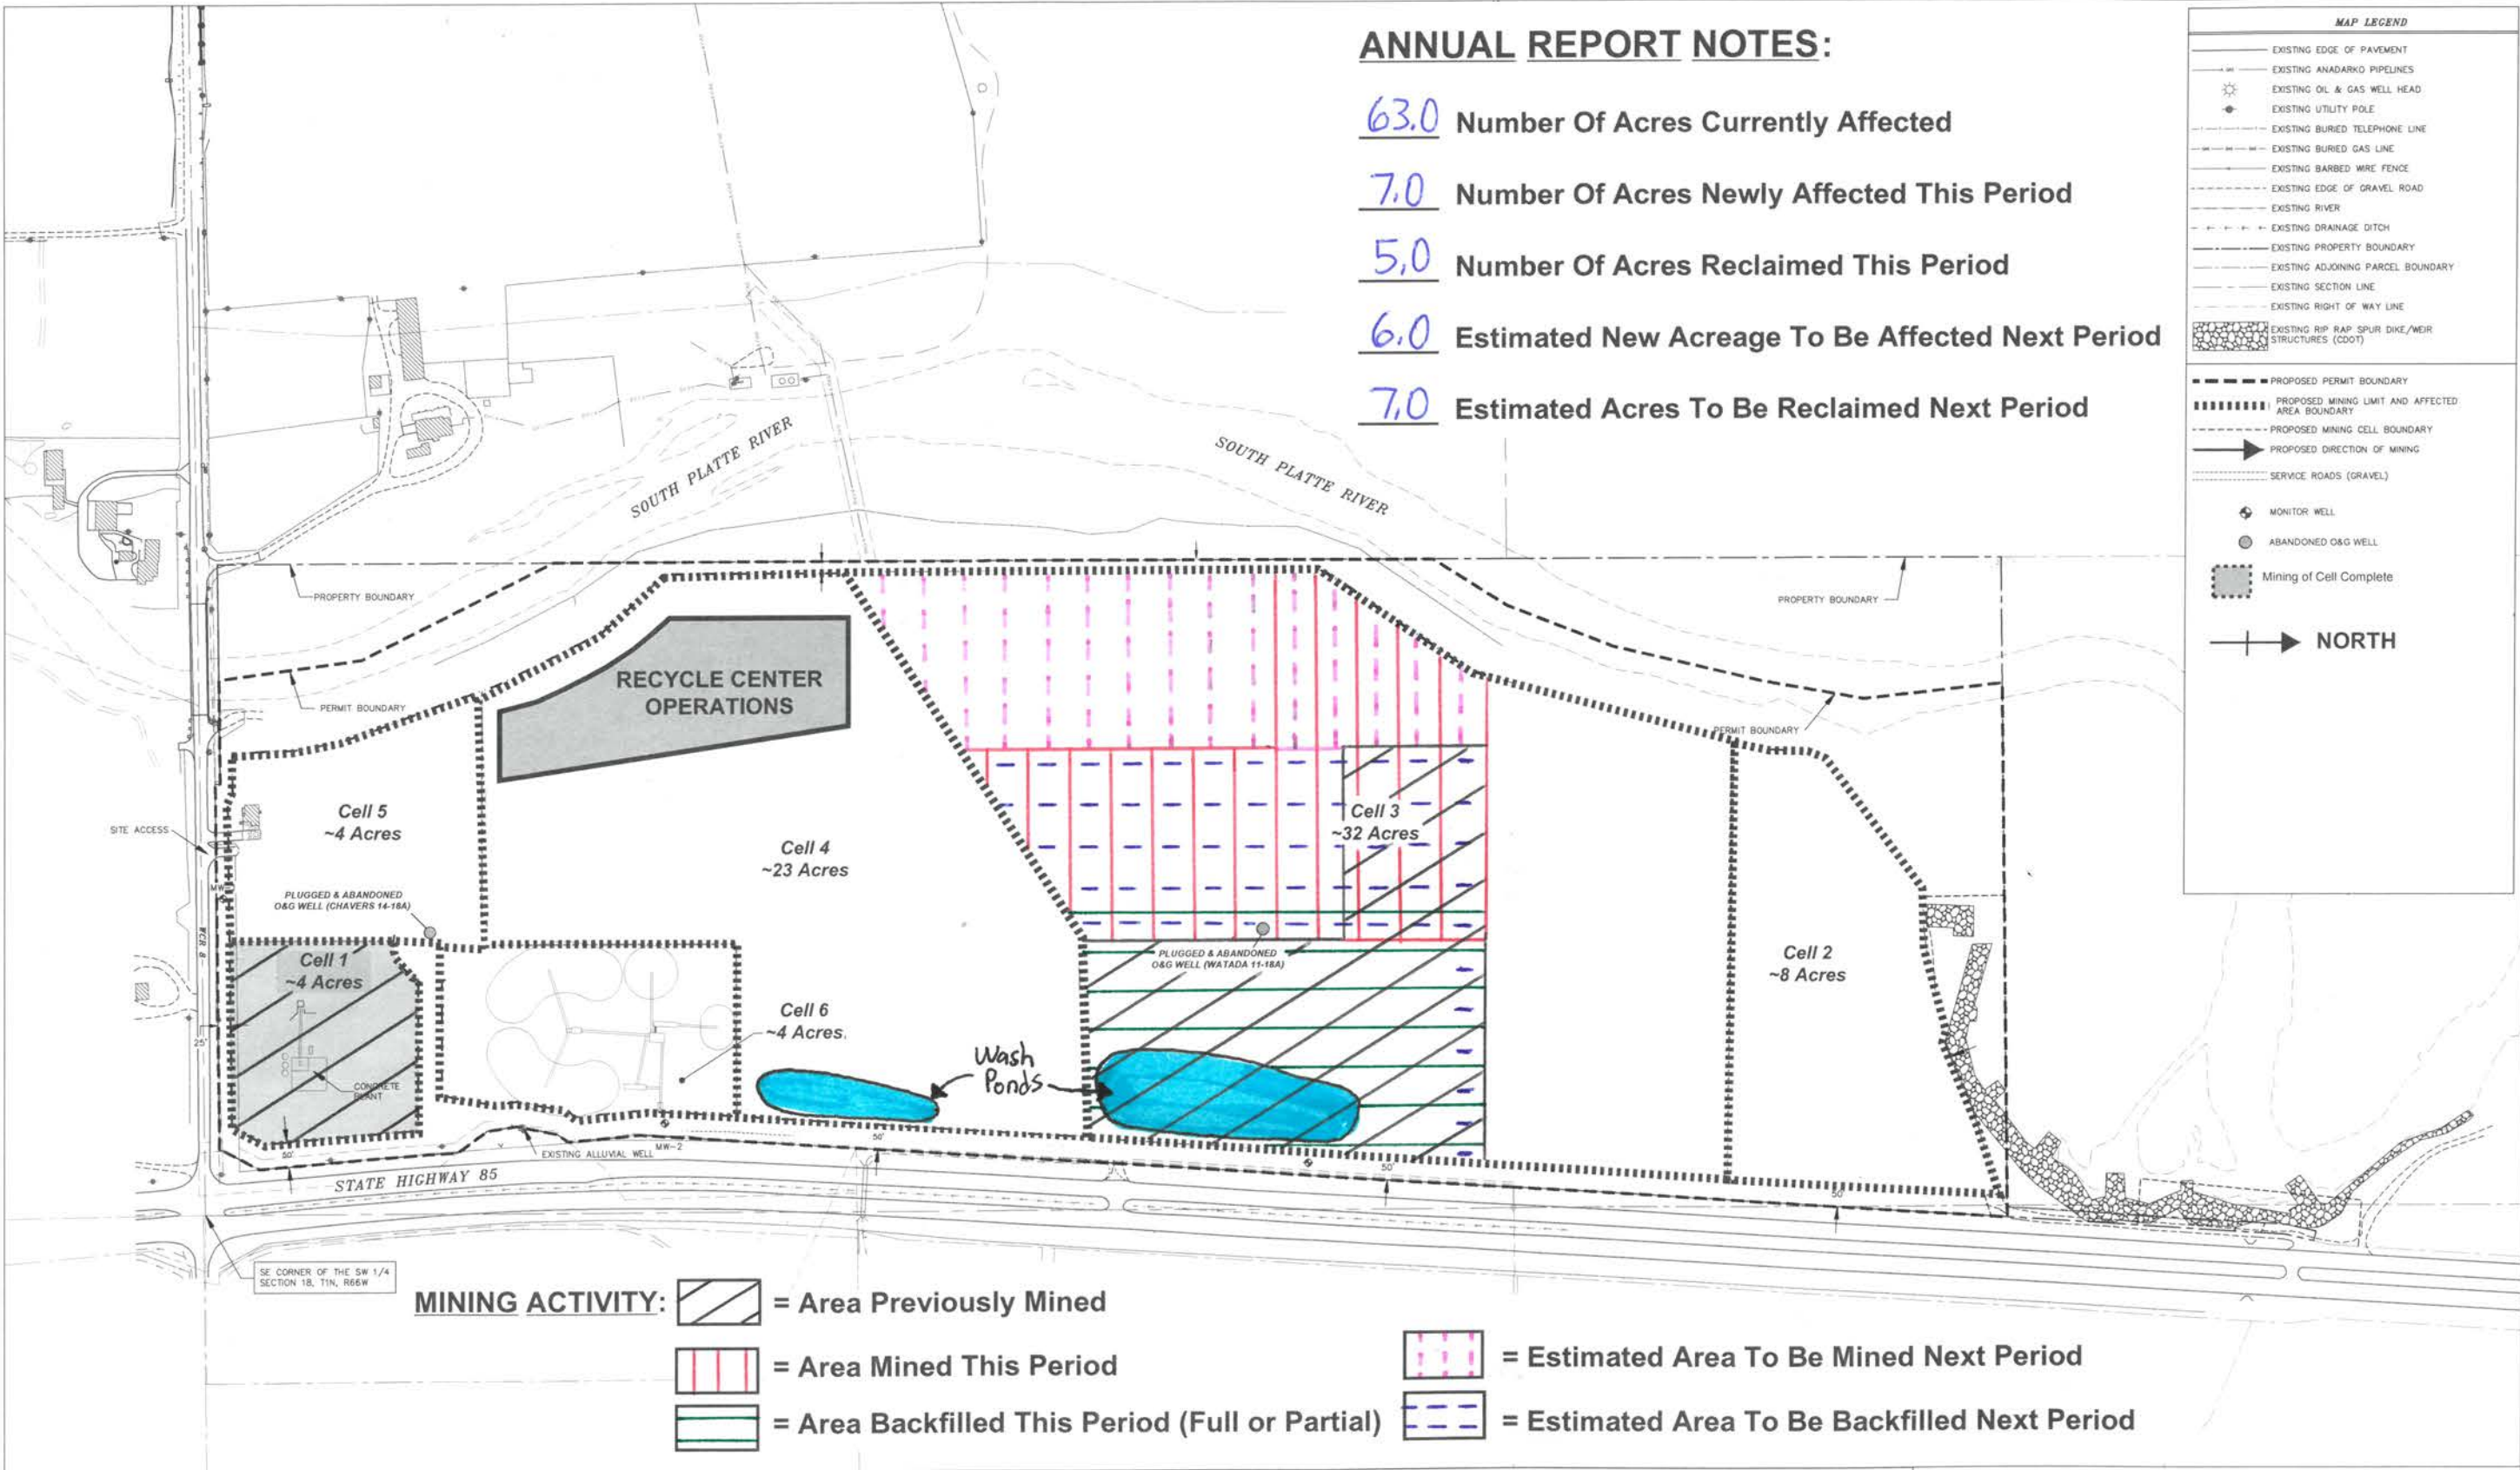

MINING ACTIVITY:

- [Diagonal lines] = Area Previously Mined
- [Red vertical lines] = Area Mined This Period
- [Blue horizontal lines] = Area Backfilled This Period (Full or Partial)
- [Red dashed vertical lines] = Estimated Area To Be Mined Next Period
- [Blue dashed horizontal lines] = Estimated Area To Be Backfilled Next Period

REVISIONS				Asphalt Specialties Co., Inc. 10100 Dallas Street Henderson, CO Phone: 303-289-8555 Fax: 303-289-7707	CHAVERS MINING RESOURCE REGULAR 112 PERMIT M-2015-030 FORT LUPTON, CO ASPHALT SPECIALTIES CO., INC.	2019 - 2020 ANNUAL REPORT PLAN MAP			
REV	DESCRIPTION	DATE	APPROVED			SCALE 1" = 330' (approx.)	DWG NO.	REV	
						DRAWN BY: GRG	CHECKED BY: DK	DATE: 7/2/2020	SHEET: 1 OF 1