


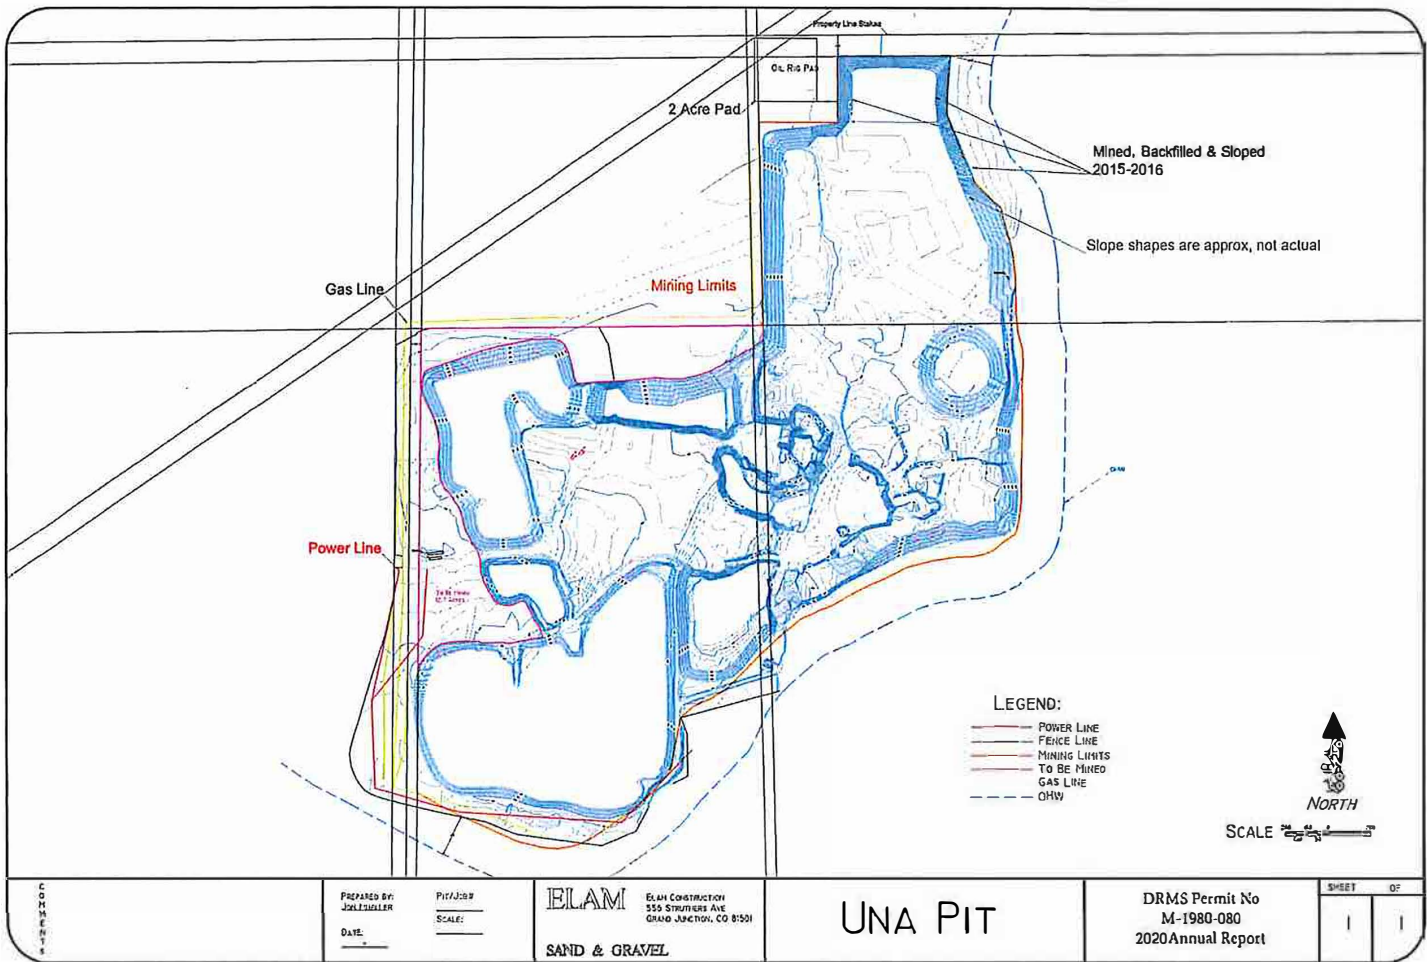

COMMENTS

PREPARED BY:
JULIE MILLER

PROJECT#
SCALE:

ELAM

ELAM CONSTRUCTION
550 STRIMERS AVE
GRAND JUNCTION, CO 81501

SAND & GRAVEL

UNA PIT

DRMS Permit No
M-1980-080
2020 Annual Report

SHEET 1 OF 1