


B-B' Cross Section

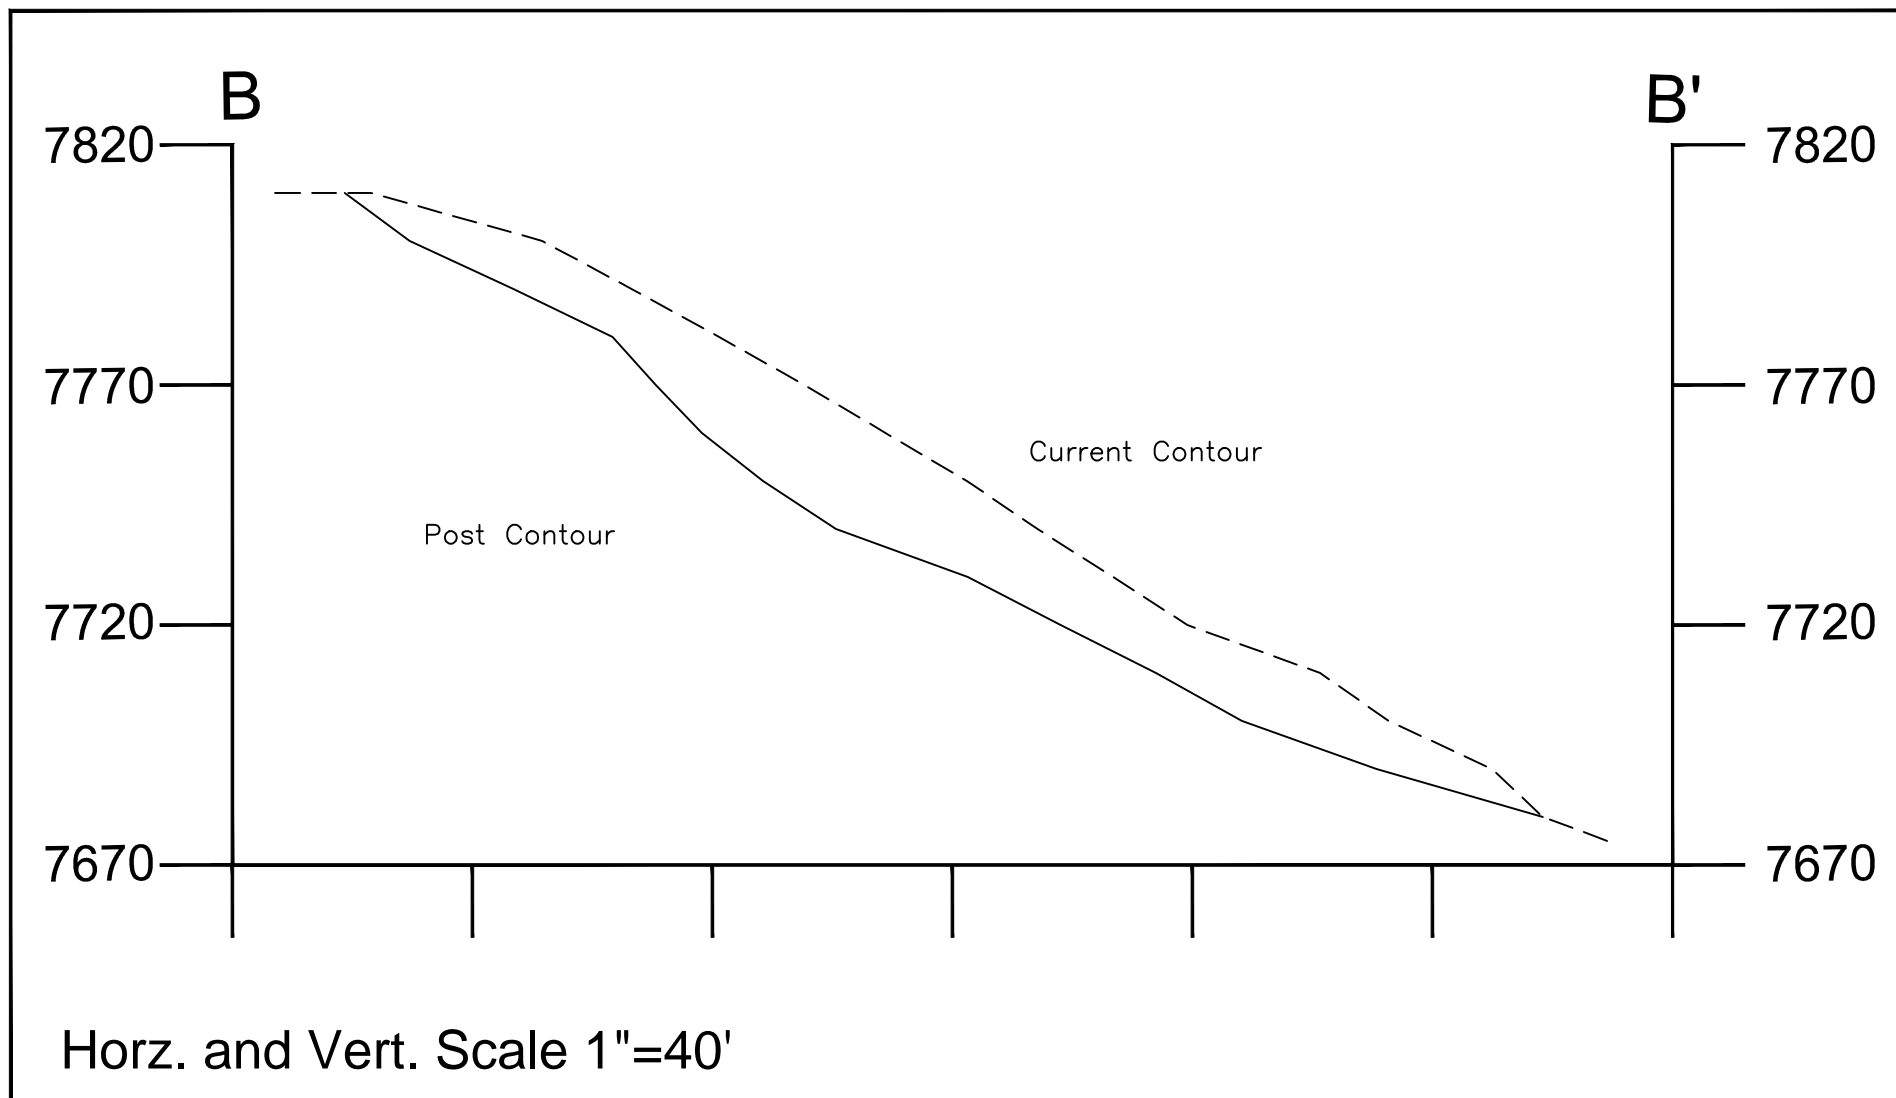

**New Elk Mine RDA
Borrow Area
Pre and Post Contour**

DESIGNED BY: *
DRAWN BY: NM

DATE: 7/22/2020

Figure 10c