

6 Top Soil
6 Rock

11' Sand-Small Rock
Erosion Control


07/28/2020

MINING PLAN

7 Top Soil
17' Small Rock - Sand

5' Top Soil
12' Sand-Small Rock
Erosion Control

14' Draw
10' Sand-Rock
SEDIMENT BASINS WILL BE
CONSTRUCTED IN ALL NATURAL
DRAINING LOCATIONS WATER
WILL BE ALLOWED TO FLOW
OVER BASINS AND INTO SILT
FENCE LOCATED DOWN STREAM
SIDE OF RUNOFF

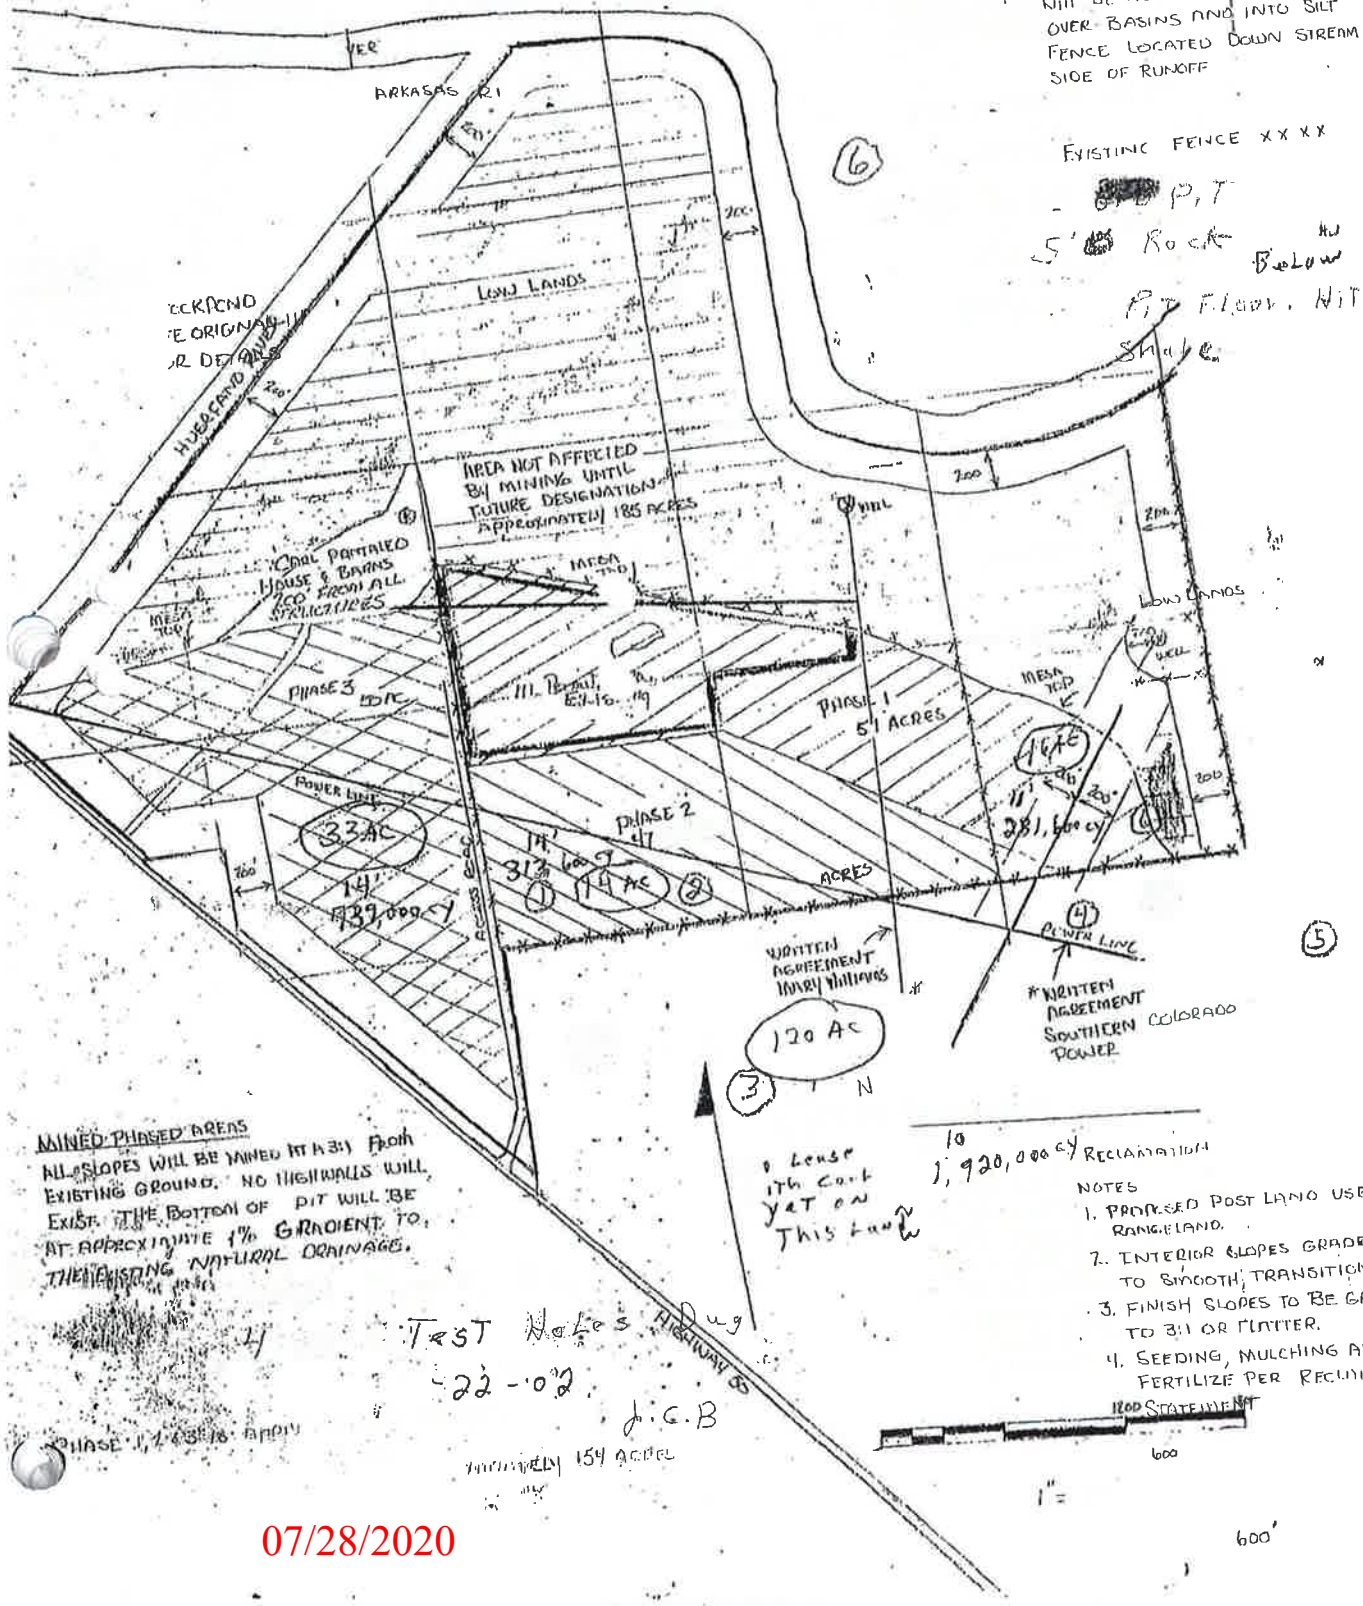

MINED PHASED AREAS
ALL SLOPES WILL BE MINED AT A 3:1 FROM
EXISTING GROUND. NO HIGHWALLS WILL
EXIST. THE BOTTOM OF PIT WILL BE
AT APPROXIMATE 1% GRADIENT TO
THE EXISTING NATURAL DRAINAGE.

- NOTES
1. PROPOSED POST LAND USE RANGELAND.
 2. INTERIOR SLOPES GRADED TO SMOOTH TRANSITION.
 3. FINISH SLOPES TO BE GRADE TO 3:1 OR FLATTER.
 4. SEEDING, MULCHING AND FERTILIZE PER RECLAMATION STATEMENT

07/28/2020