


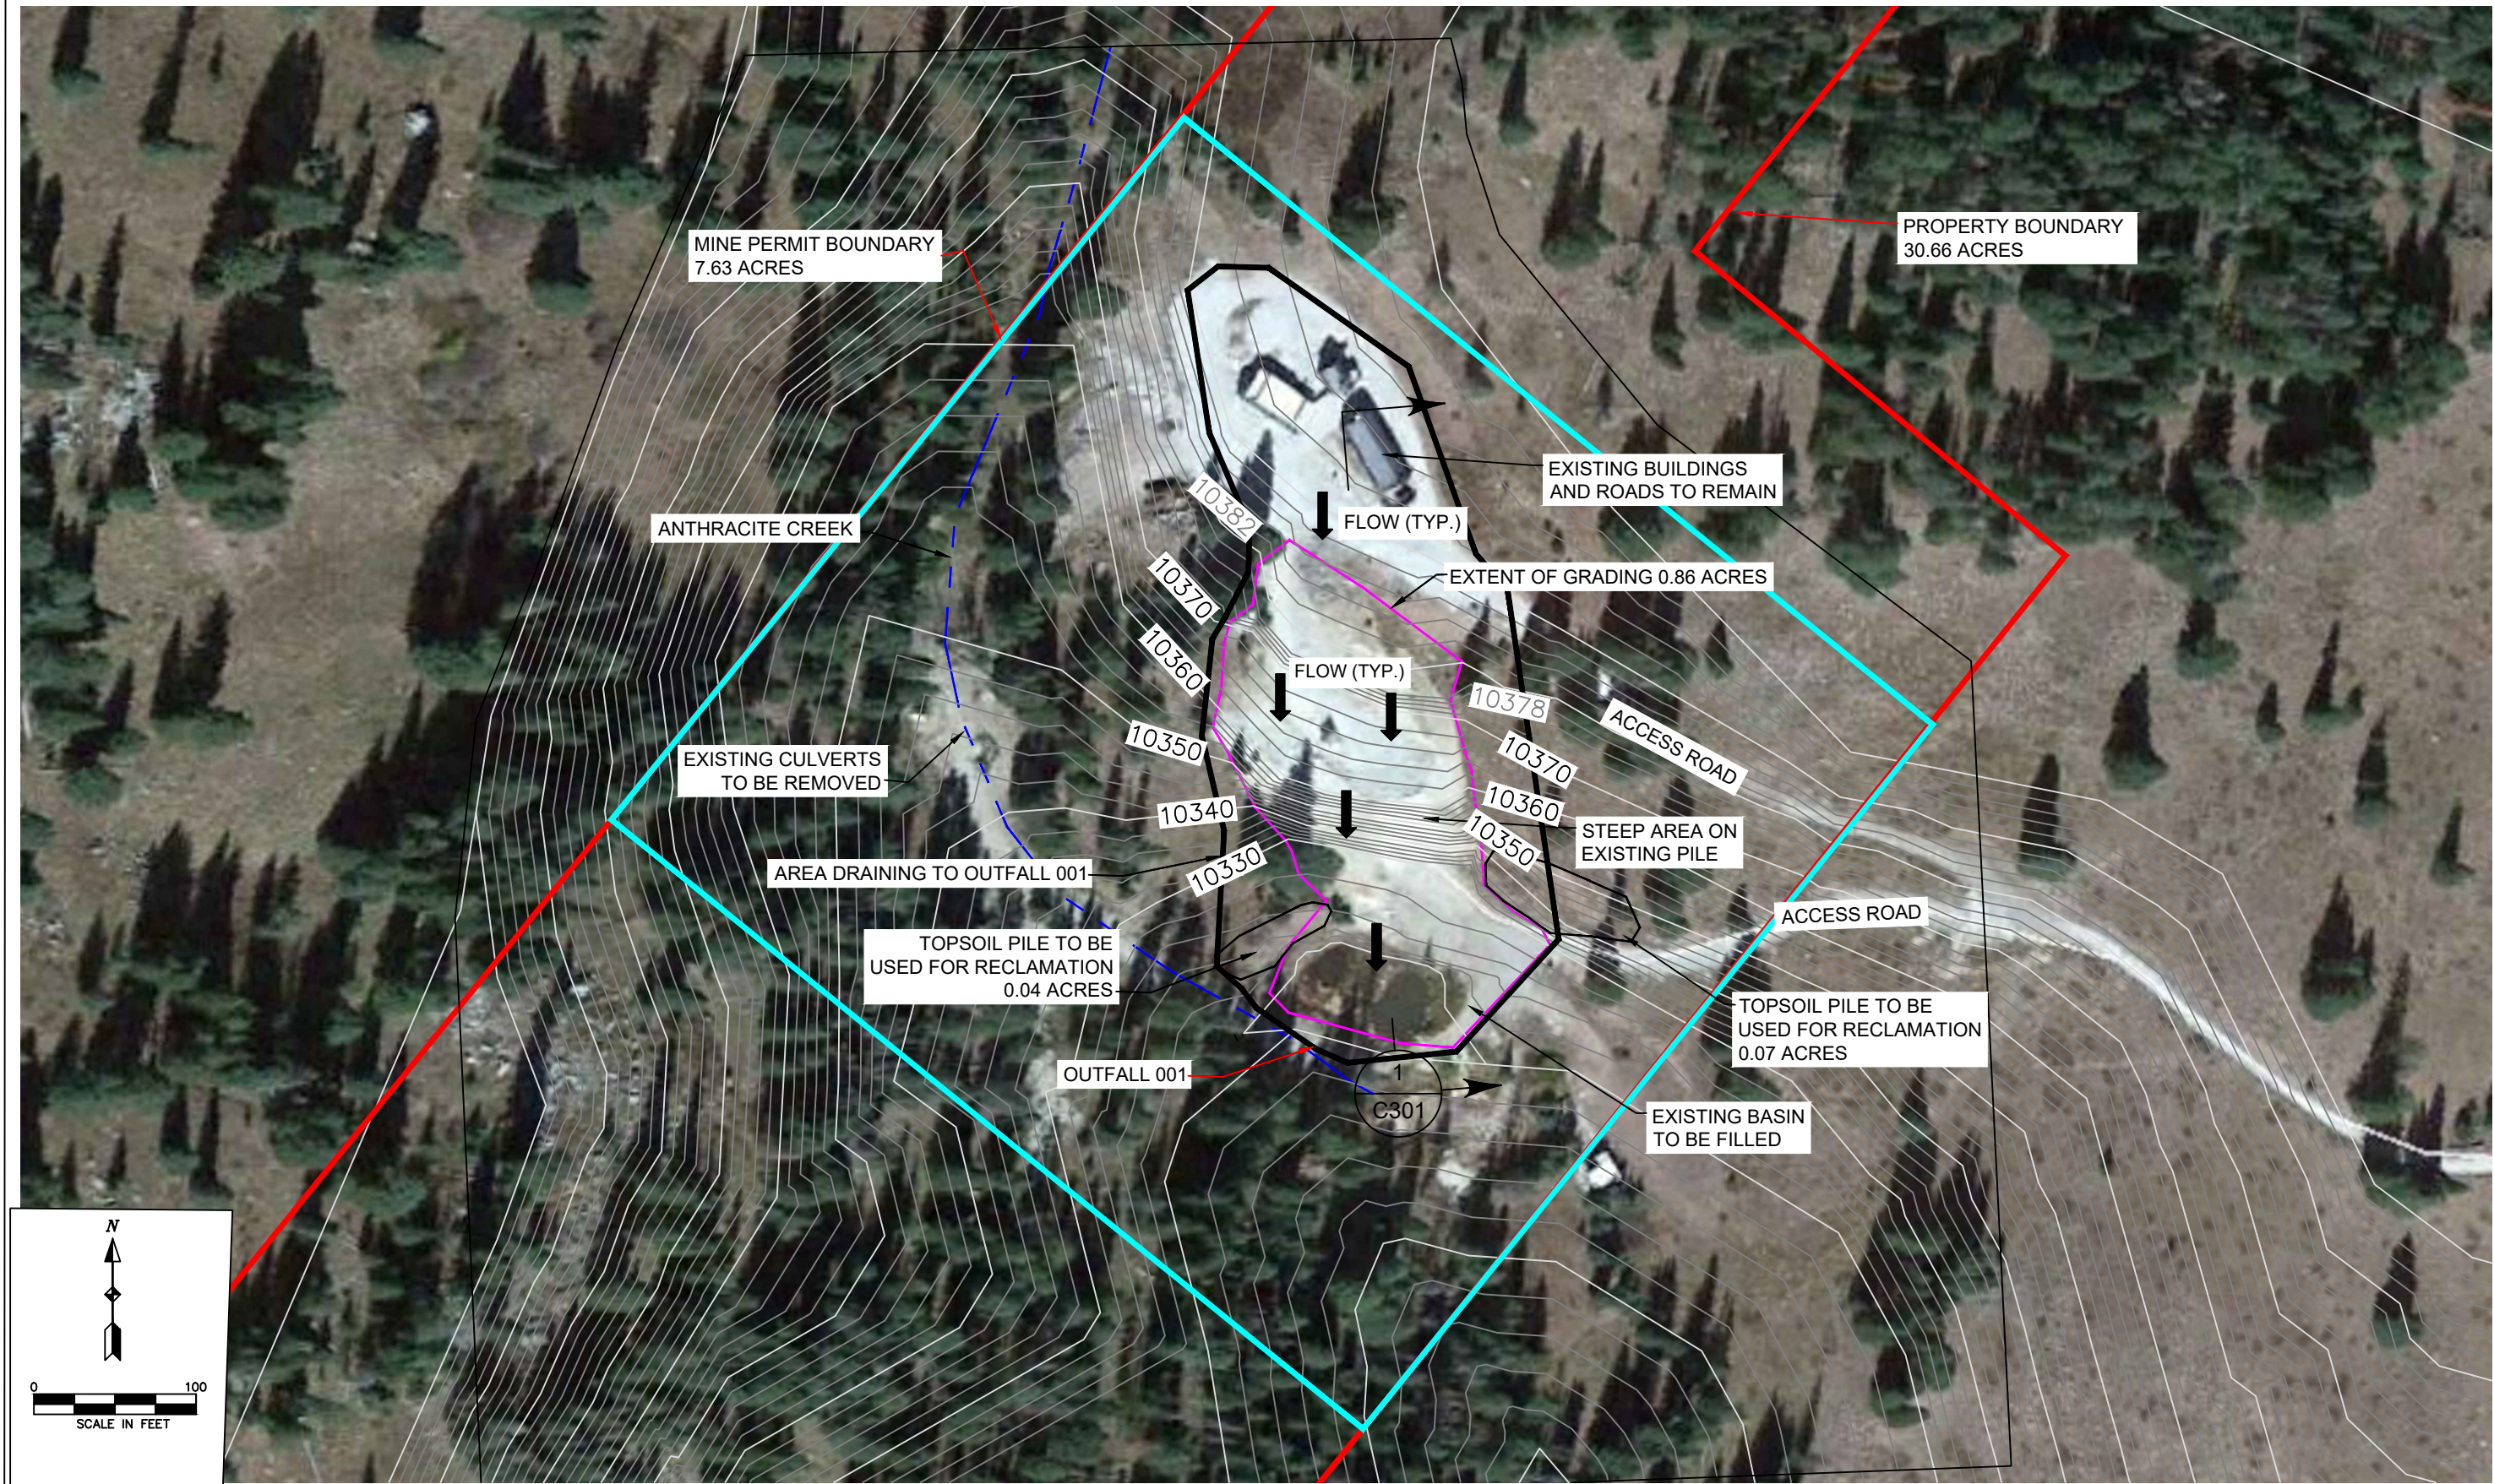

NO.	REVISION DESCRIPTION	DATE	DESIGN	CADD	CHECK	REVIEW
1	FOR REVIEW	11/6/2018	JLJ	JLJ	HBH	HBH
2						
3						
4						
5						

PREPARED FOR:

BOULLION KING MINE
MR. ARTHUR CORONA
CRESTED BUTTE, COLORADO

PREPARED BY:

EME SOLUTIONS, INC.
15248 W. ELLSWORTH DR.
GOLDEN, CO 80401
PHONE: 303-905-3635
CONTACT: JOHN JANKOUSKY

PREPARED BY:

REGULATORY PERMITS MANAGEMENT INC.
25049 E. ALDER DR.
AURORA, CO 80016
PHONE: 303-854-7499
CONTACT: H. BRUCE HUMPHRIES

PROJECT			
BOULLION KING MINE			
TITLE			
MINE RECLAMATION PLAN - EXISTING CONDITIONS			
PROJECT NUMBER	REVISION	DRAWING	
BOUL	A	NUMBER	C102B