


LEGEND

	AFFECTED LANDS/ PERMIT LINE		POST 1981 LAKE AREA - 12.68 AC.±
	OVERHEAD ELECTRIC LINES		FUTURE MINING AREA 0.95 AC.±
	CHAINLINK FENCE		PLANT SITE - 17.36 AC.±
	WIRE FENCE		DISTURBED PRE 1973 - 10.93 ac.±
	GRAVEL ROAD		PRE 1973 CONCRETE WASHOUT AREA - 0.37 ac.±
	LAKE EDGE		
	BUILDINGS		
	WATER WELL		

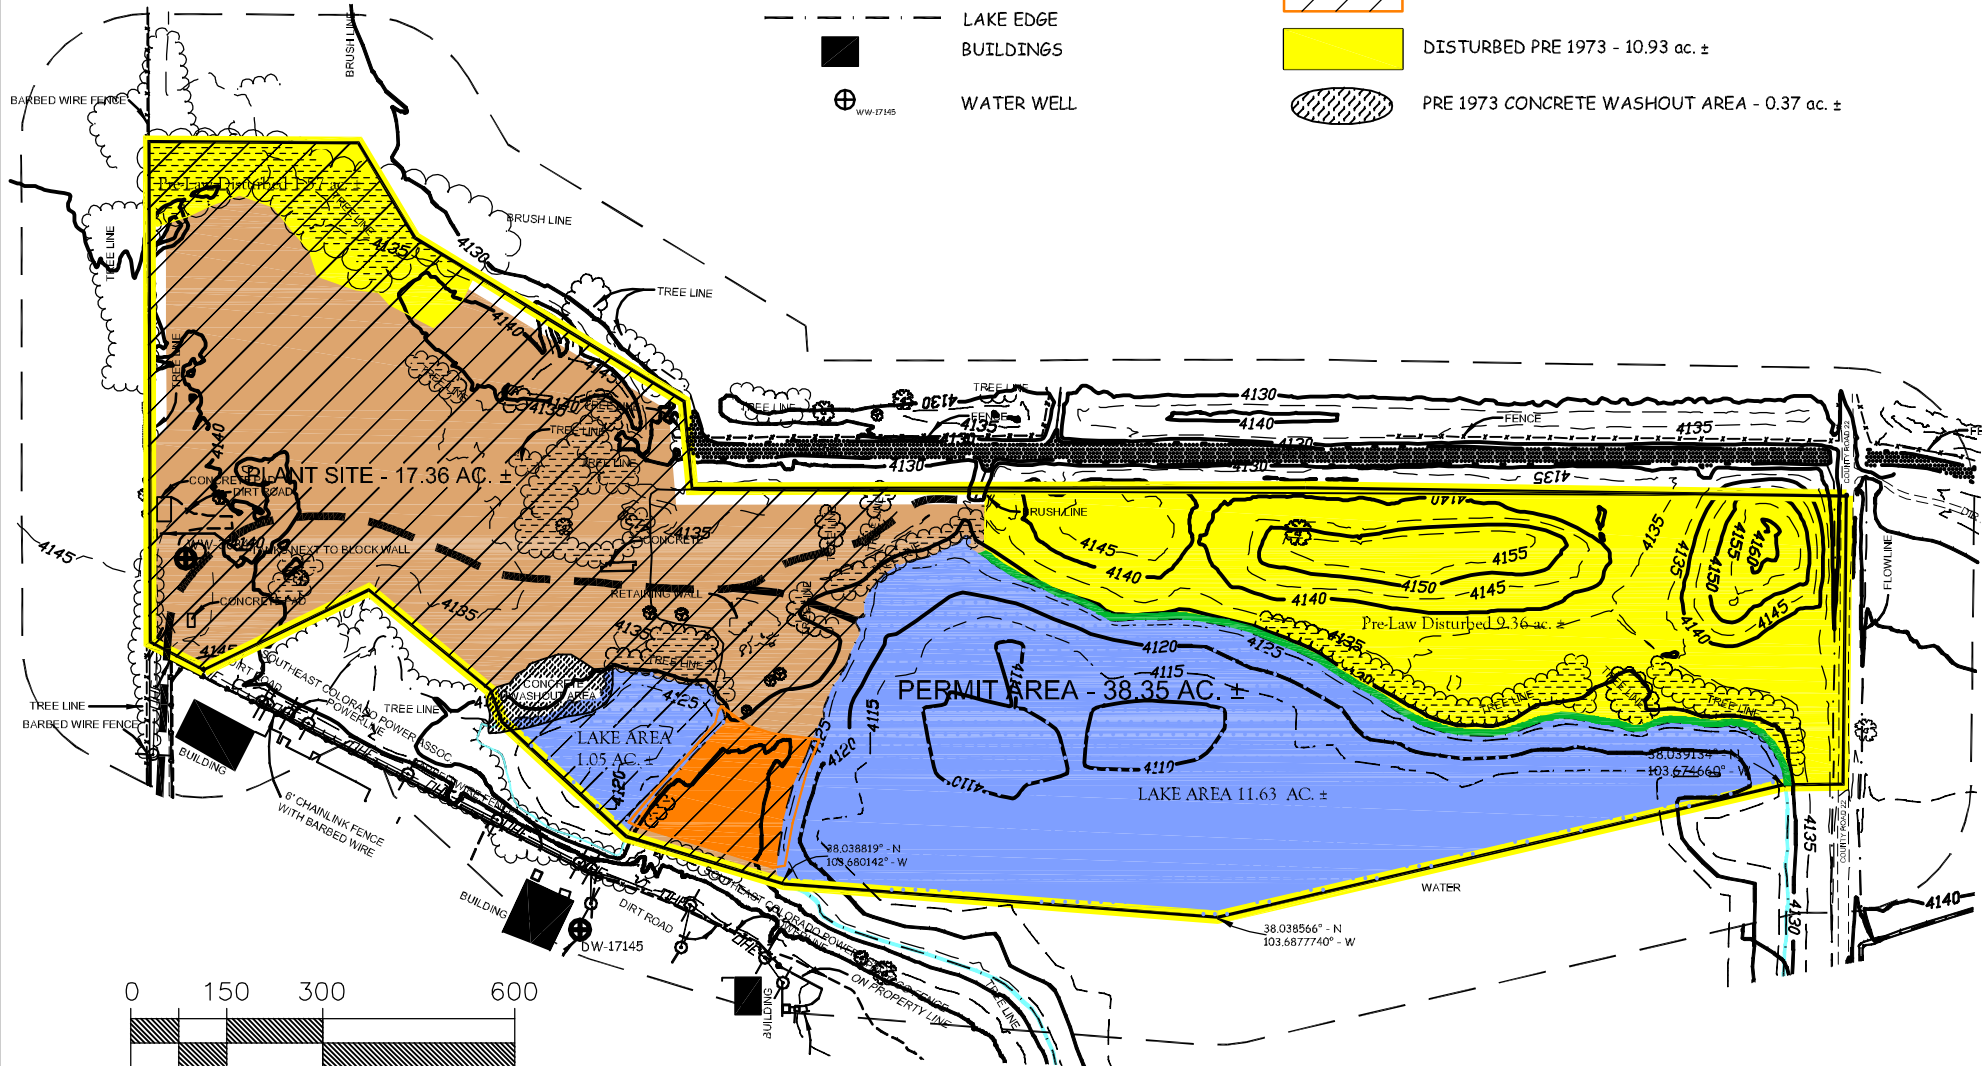

2020-ANNUAL REPORT MAP

Prepared by: **ENVIRONMENT, INC.**
7505 VANCE DR. # 205A
ARVADA, CO 80003
303.452-7297
Environment-inc@outdra.net

Part of the SW $\frac{1}{4}$ SE $\frac{1}{4}$ of Section 16 and Parts of the NE $\frac{1}{4}$ NE $\frac{1}{4}$ & NW $\frac{1}{4}$ NE $\frac{1}{4}$ of Section 21, T-23-S, R-56-W, of the 6th P.M., County of Otero, State of Colorado

22 WEST PIT
A 112 PERMIT

DEEP CUT LLC.
20330 County Road CC | Rocky Ford, Colorado 81067
Phone: (719) 469-5455