


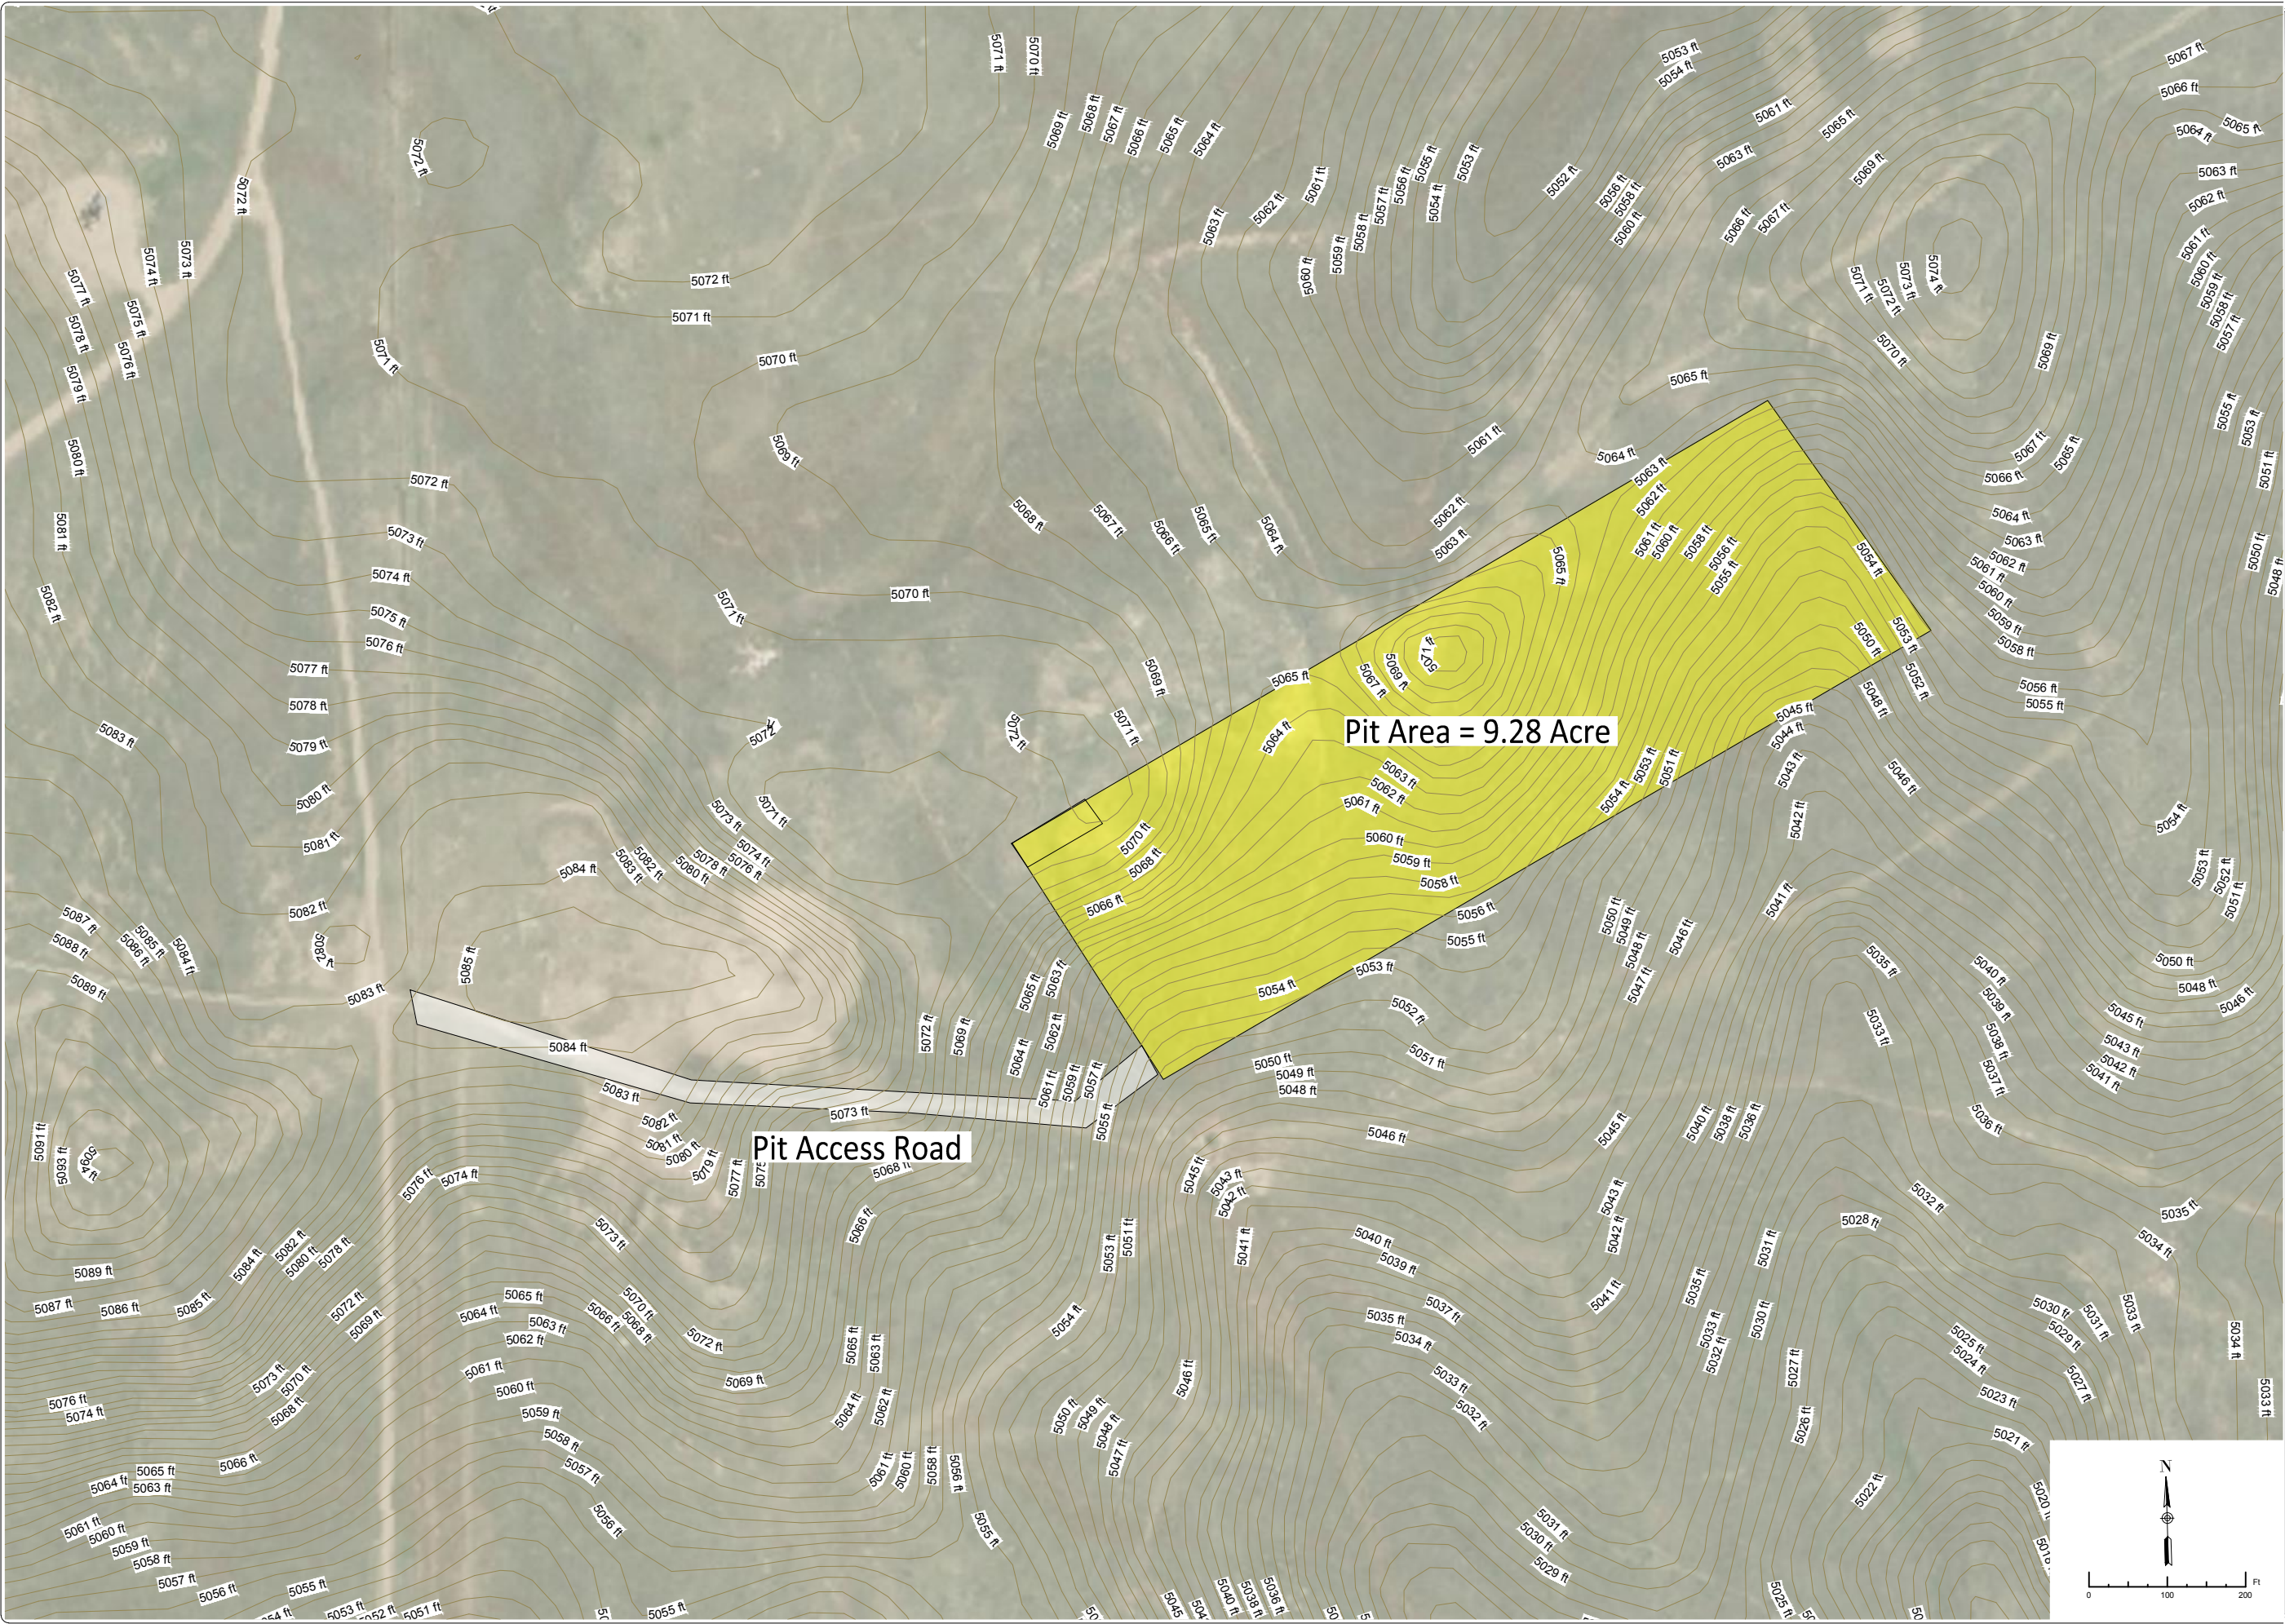

PROJECT NAME:

BRONCO PLAINS  
WIND

PROJECT LOCATION:

CHEYENNE, COLORADO

N39.03°, W103.05°  
C083-CF

CLIENT:

BLATTNER ENERGY

LEGEND:

SECTION 6  
TOWNSHIP 12 SOUTH  
RANGE 50 WEST  
NORTHWEST QUARTER SECTION  
  
1' CONTOURS BASED ON USGS 10M DATA

|              |                                     |
|--------------|-------------------------------------|
| PIN          | 306706100002                        |
| PHOTO        | <a href="#">Property Photo Link</a> |
| Owner        | BLED SOE CHRISTOPHER                |
| Owner 2      | PATRICIA ANN                        |
| Mailing      |                                     |
| Mailing Cont | 3374 COUNTY ROAD D                  |
| City         | FLAGLER                             |
| State        | CO                                  |
| Zipcode      | 808158900                           |
| Site Addr    | CO RD GG                            |

CONTRACTOR:

**BLATTNER**  
**ENERGY**

392 COUNTY ROAD 50  
AVON, MN 56310  
© 2019 Blattner Energy, Inc

CONFIDENTIAL

THIS DRAWING IS THE PROPERTY OF BLATTNER ENERGY, INC. AND IS TRANSMITTED IN CONFIDENCE. THE REPRODUCTION, USE, OR DISCLOSURE, IN WHOLE OR IN PART, OF THE DESIGN CONTAINED HEREIN IS PROHIBITED WITHOUT WRITTEN CONSENT OF BLATTNER ENERGY, INC.

SHEET TITLE:

PIT PERMIT MAP

SUBMITTAL:

|              |          |
|--------------|----------|
| CIVIL        | ----     |
| INSTALLATION | ----     |
| DRAWN BY     | JC       |
| DATE:        | 8/7/2019 |
| SHEET:       | C-1      |
| REV:         | 0        |