
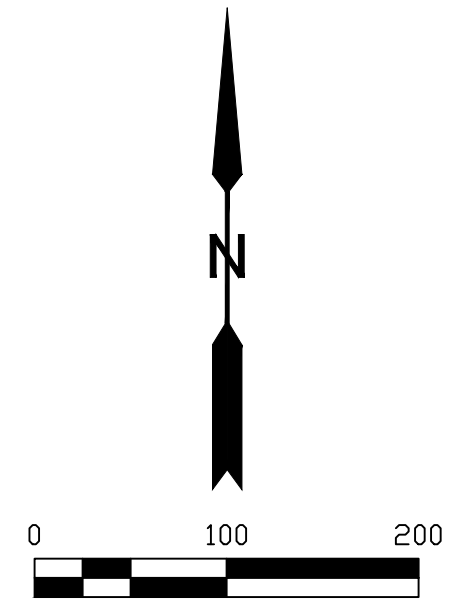
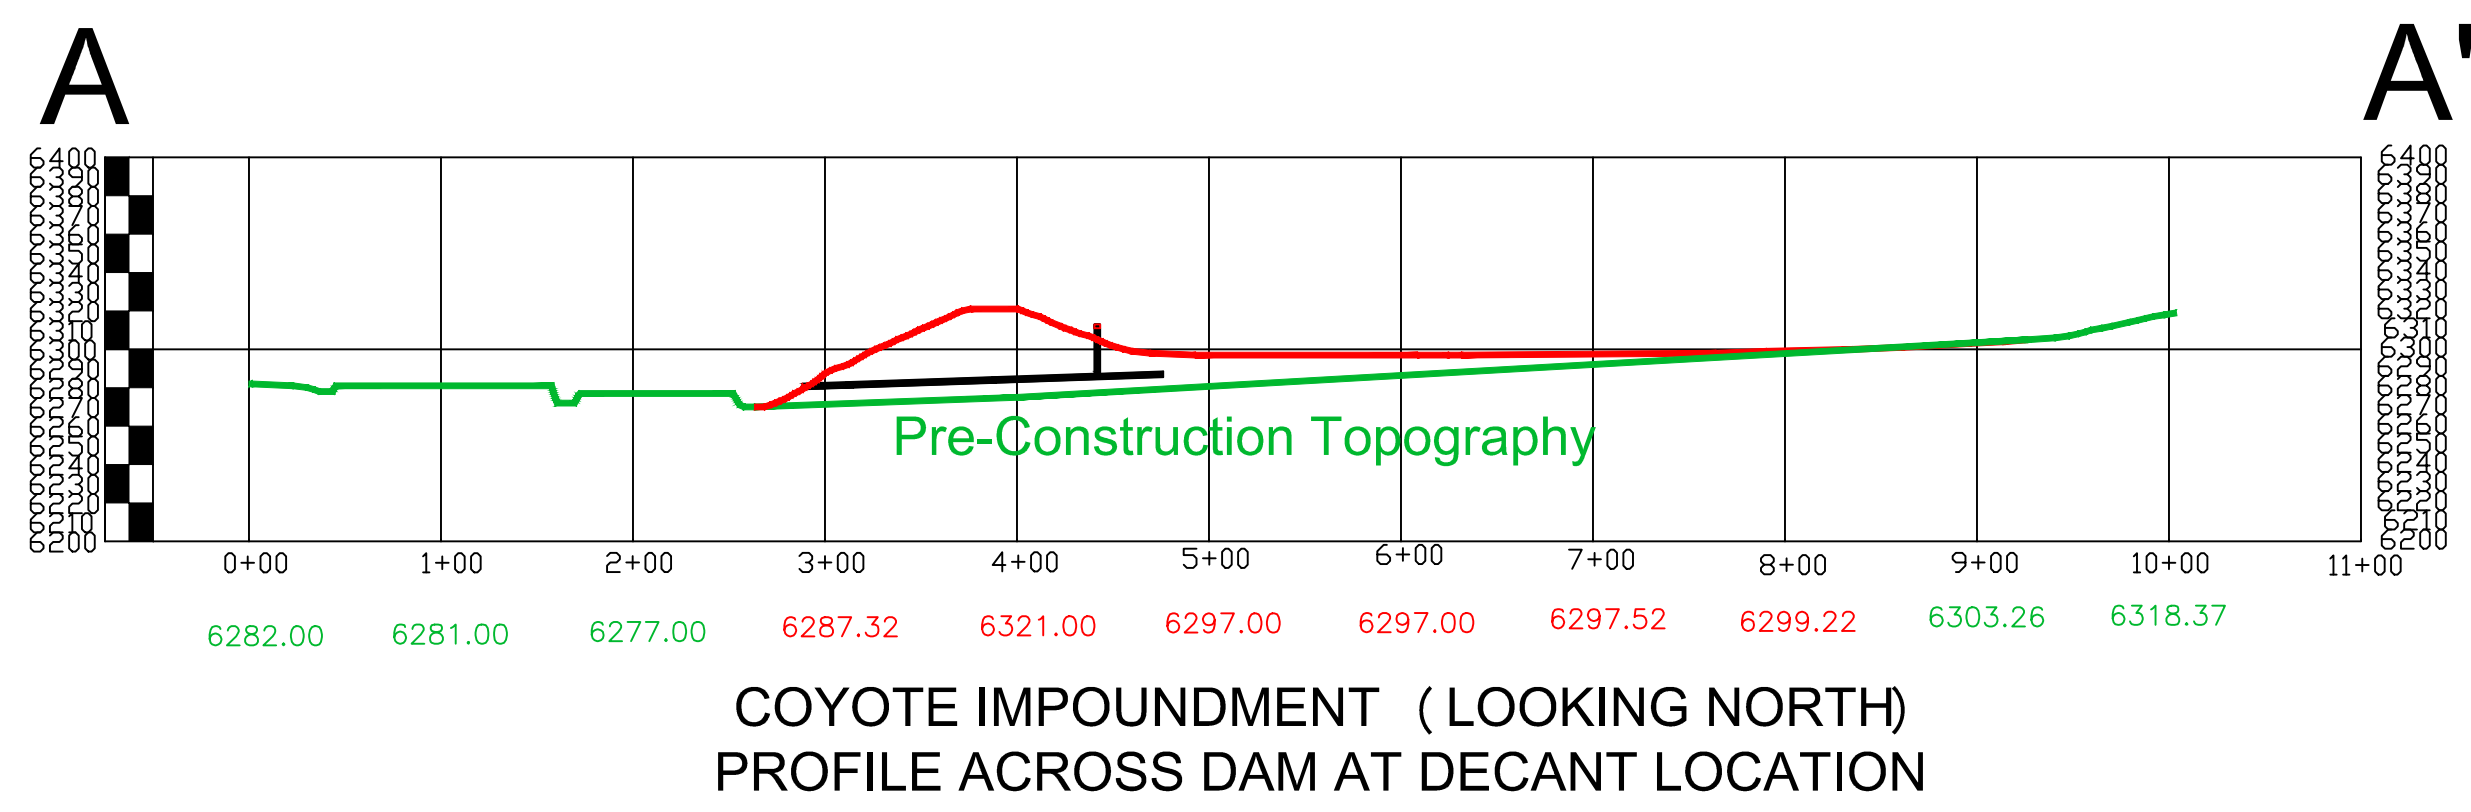
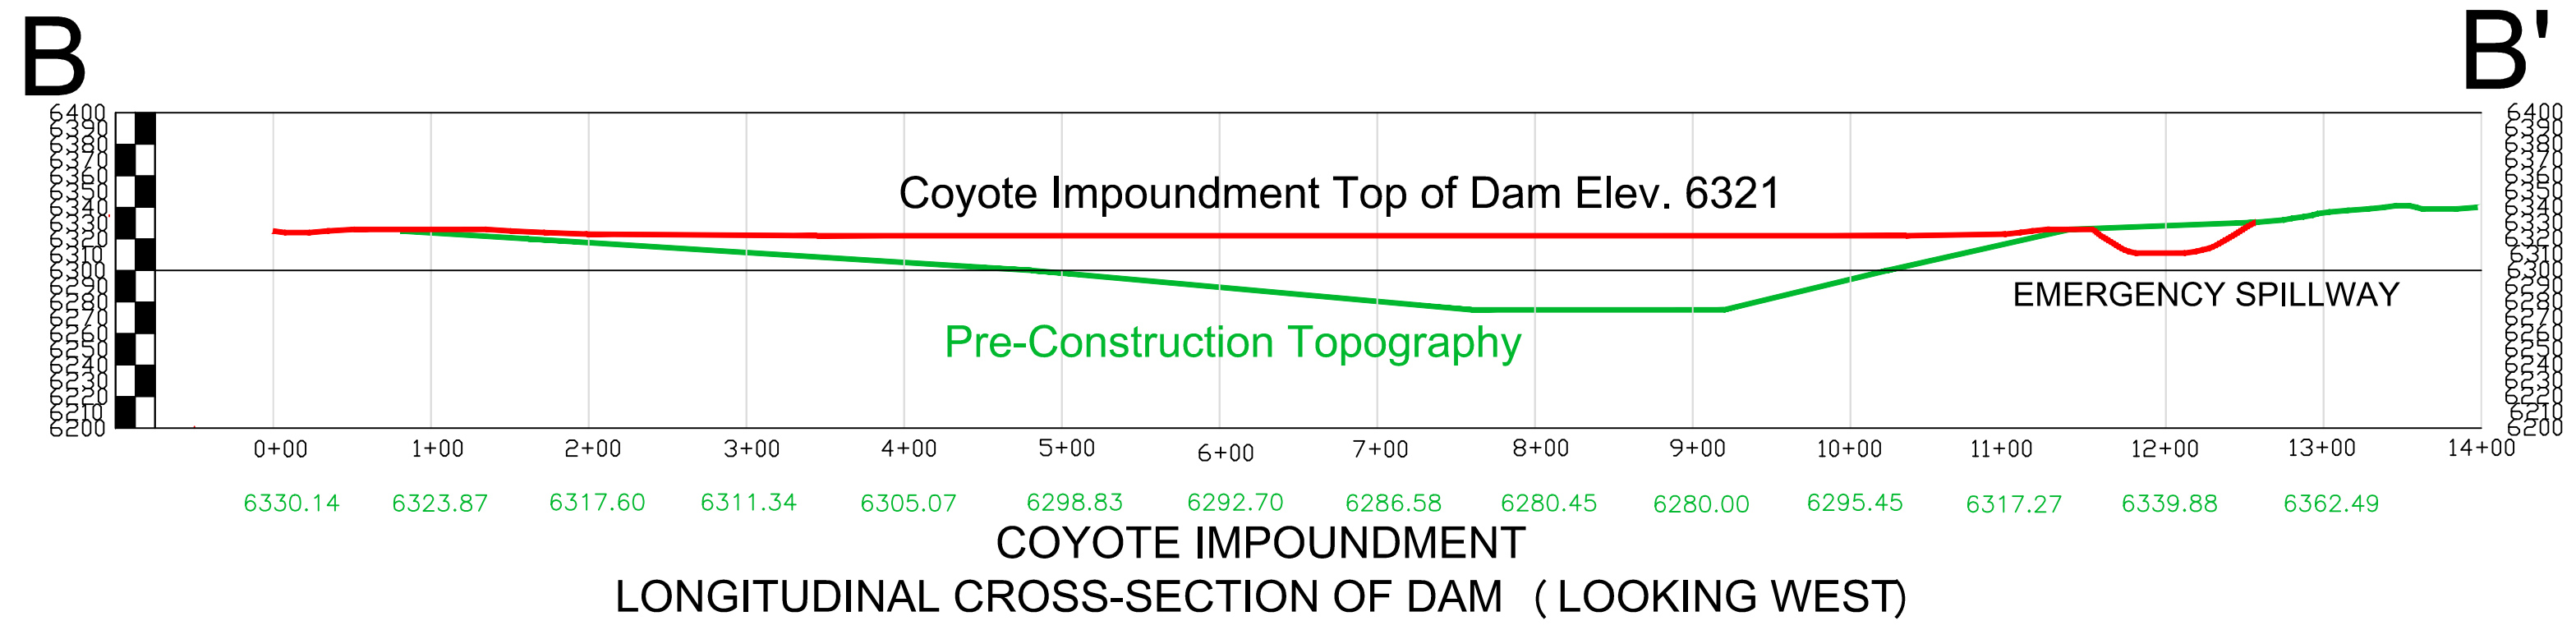
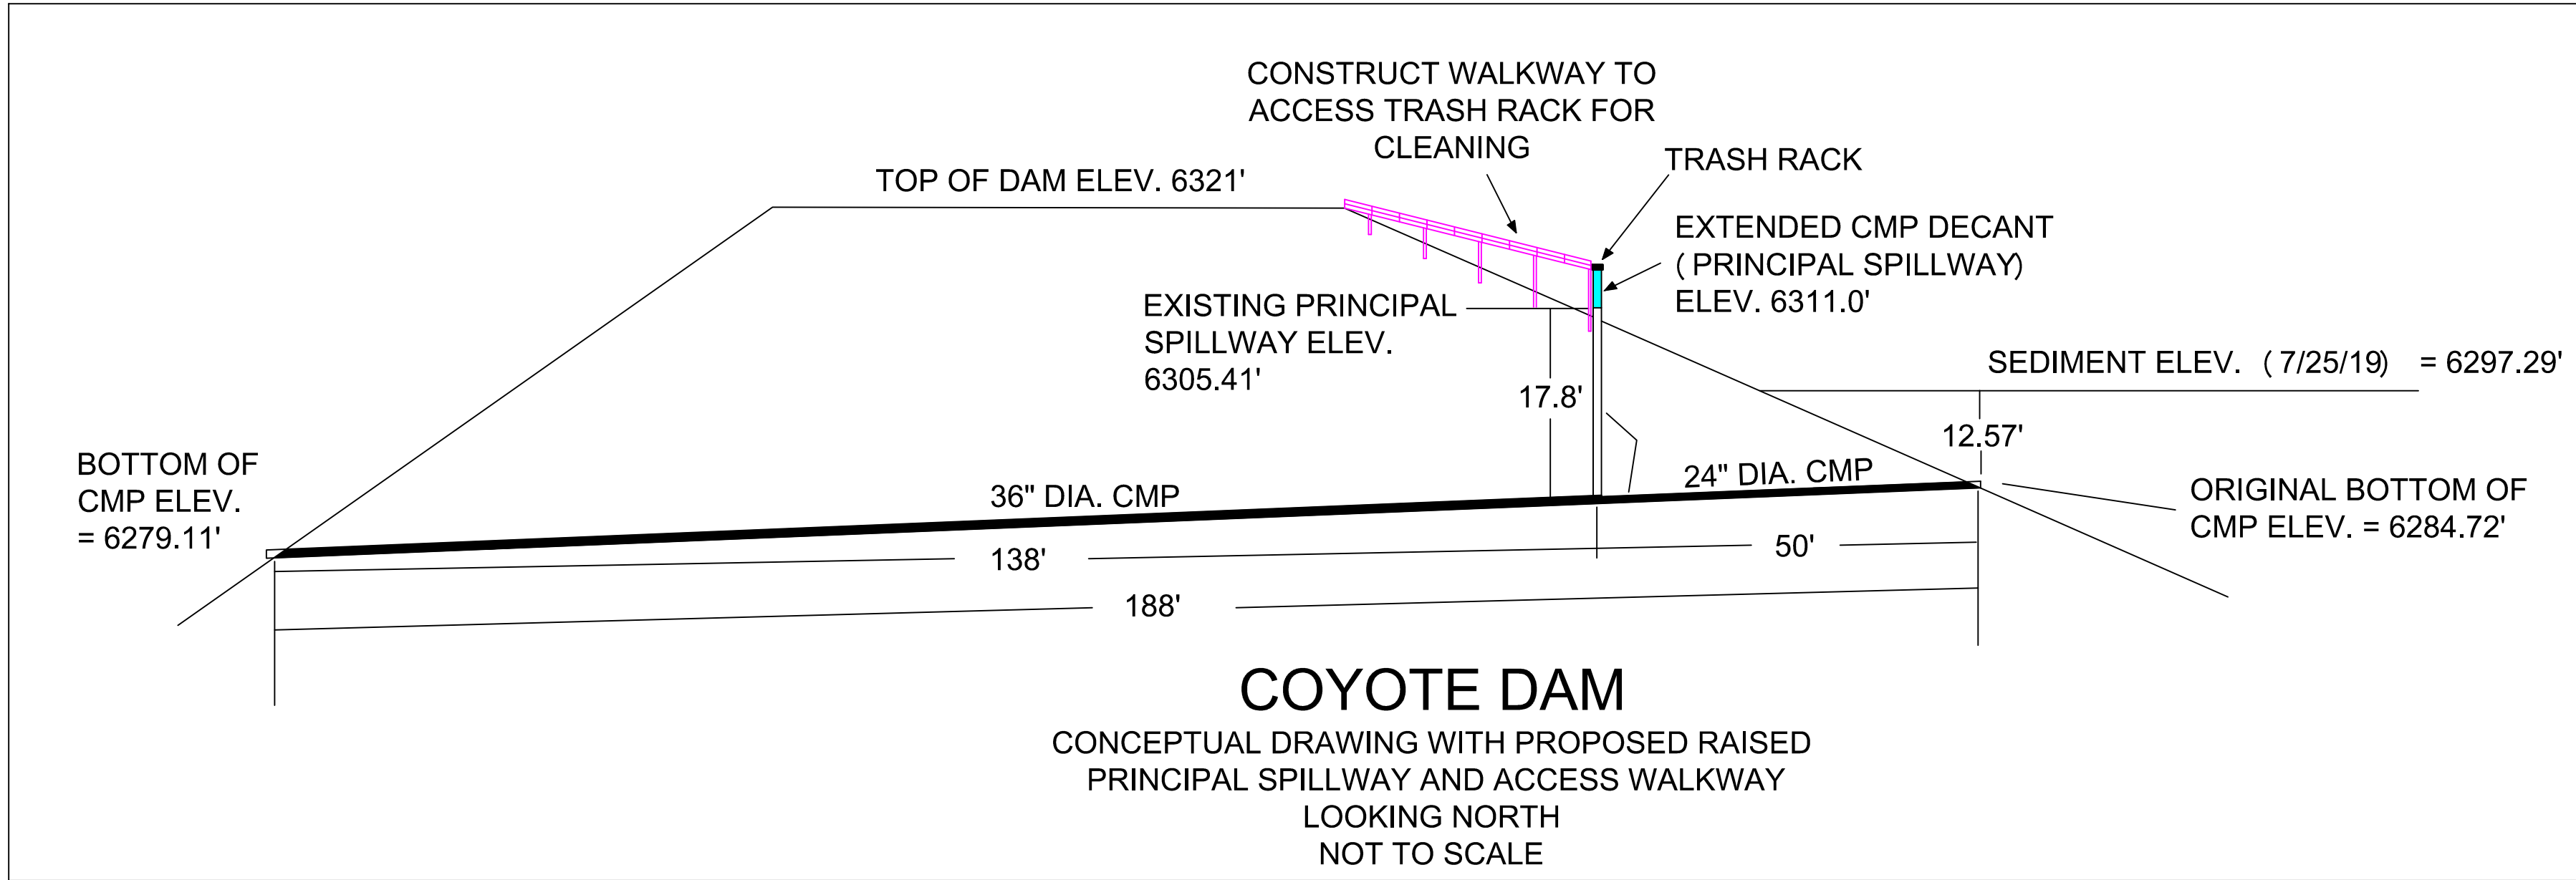
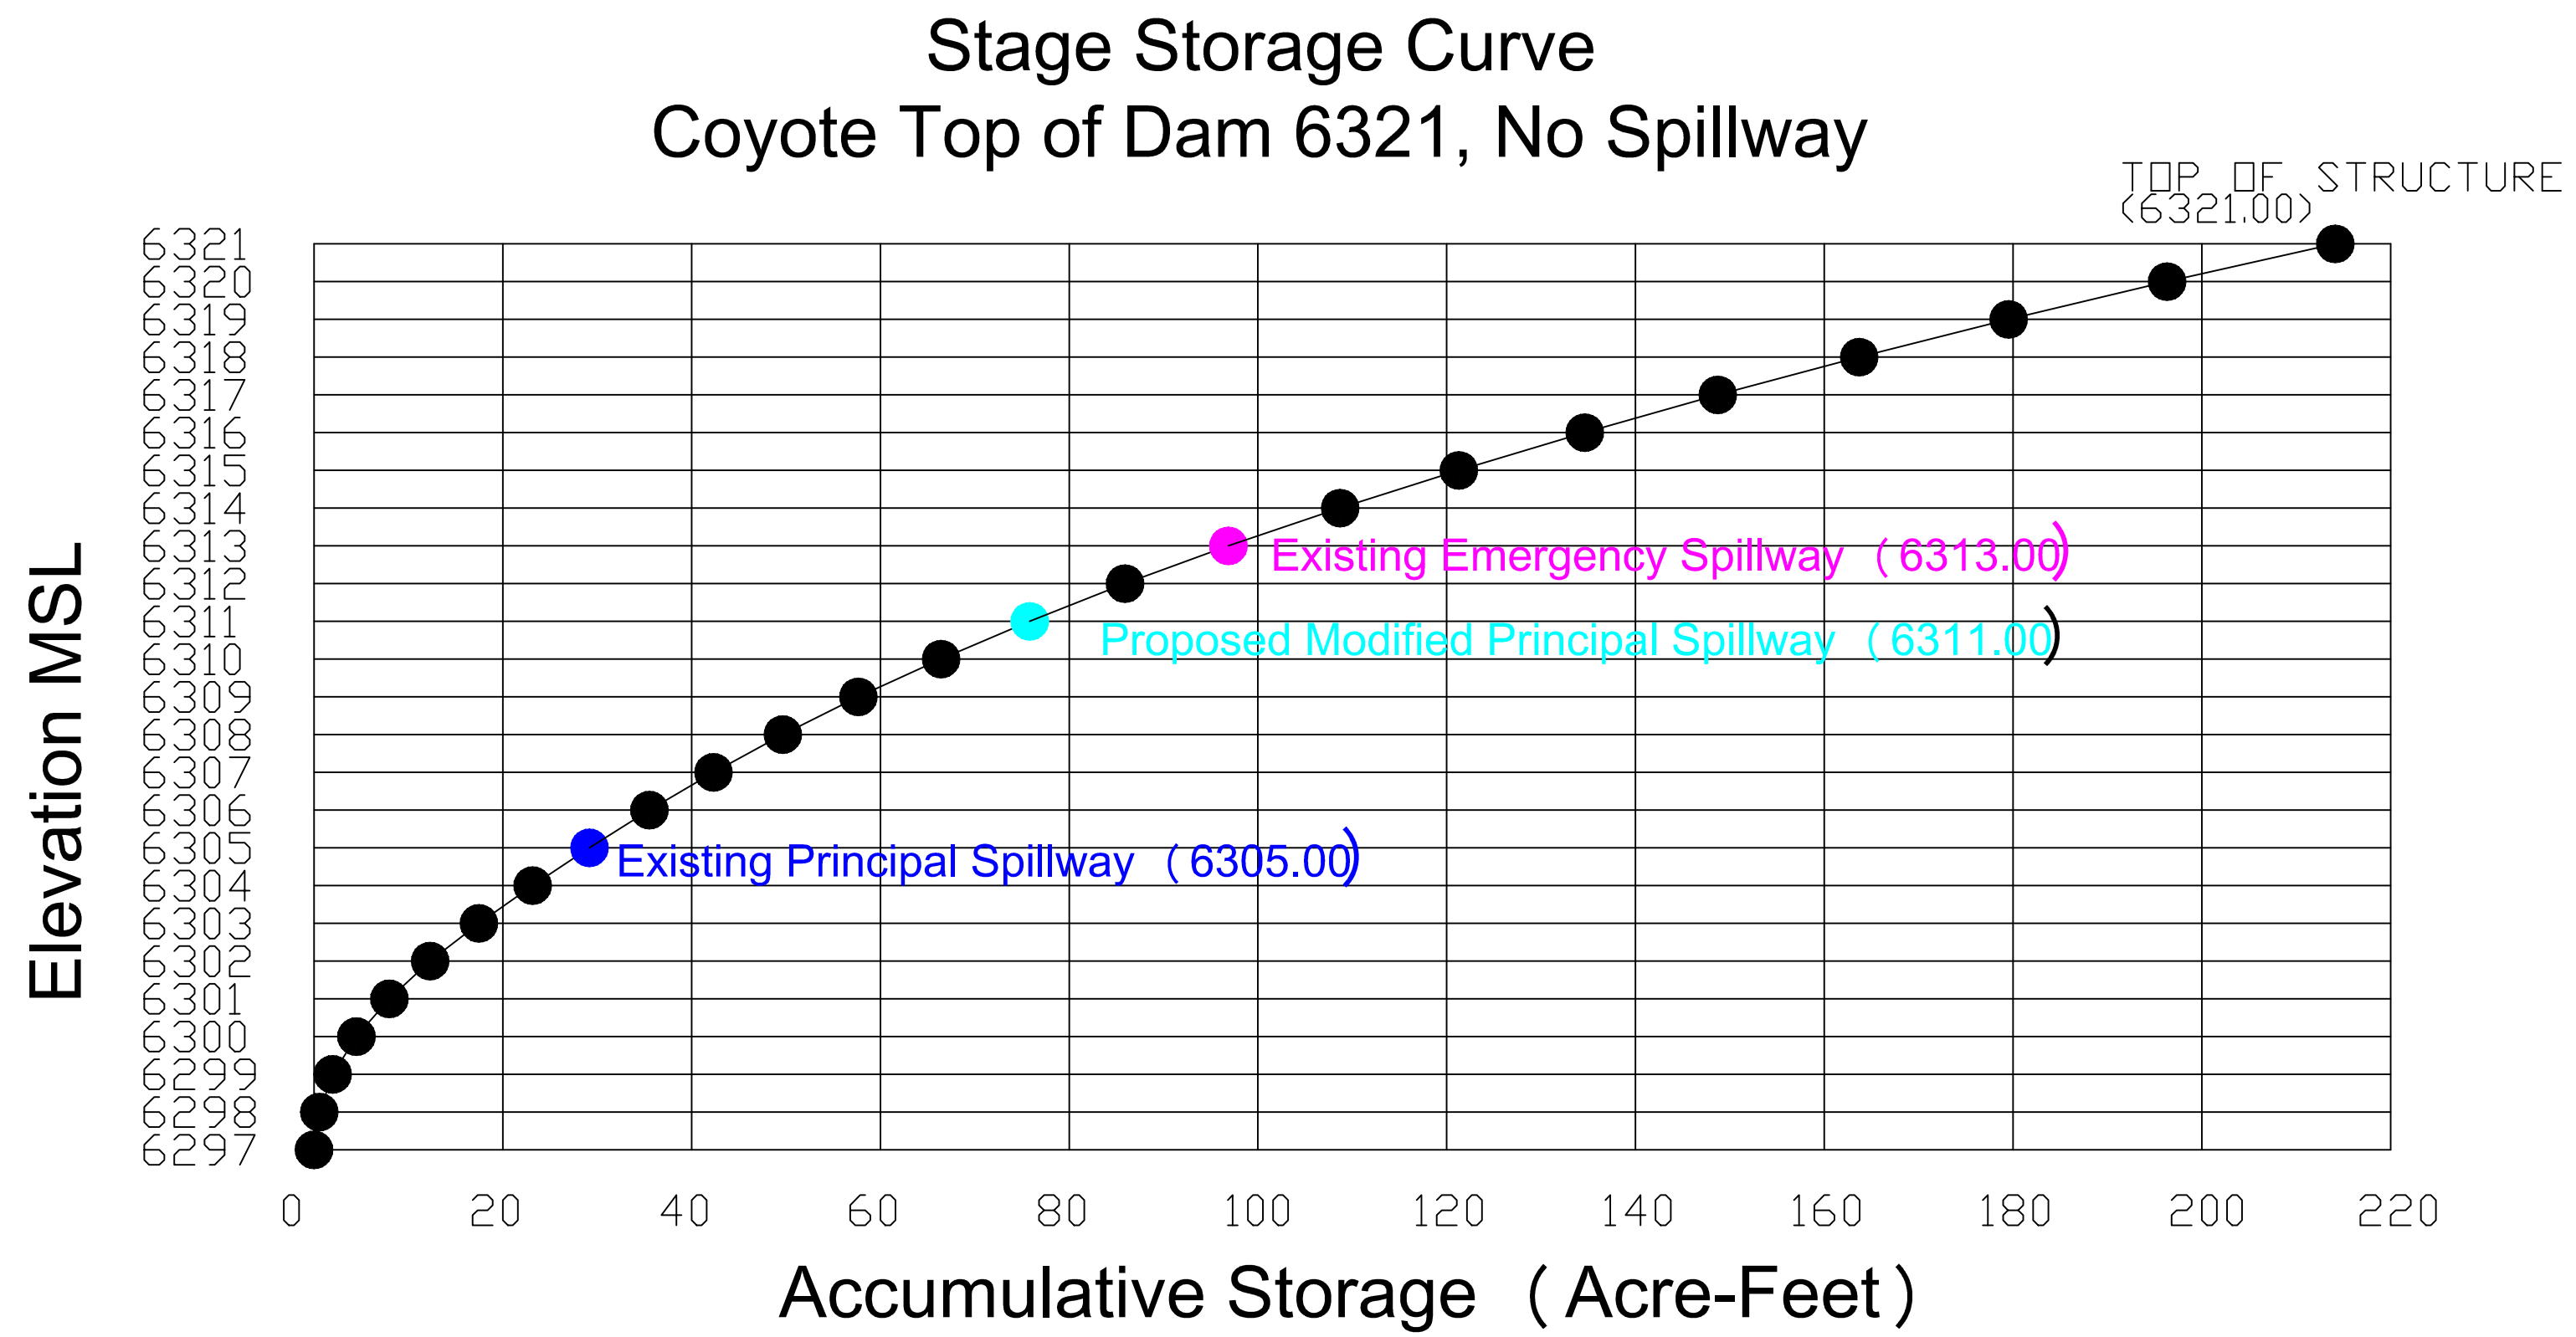


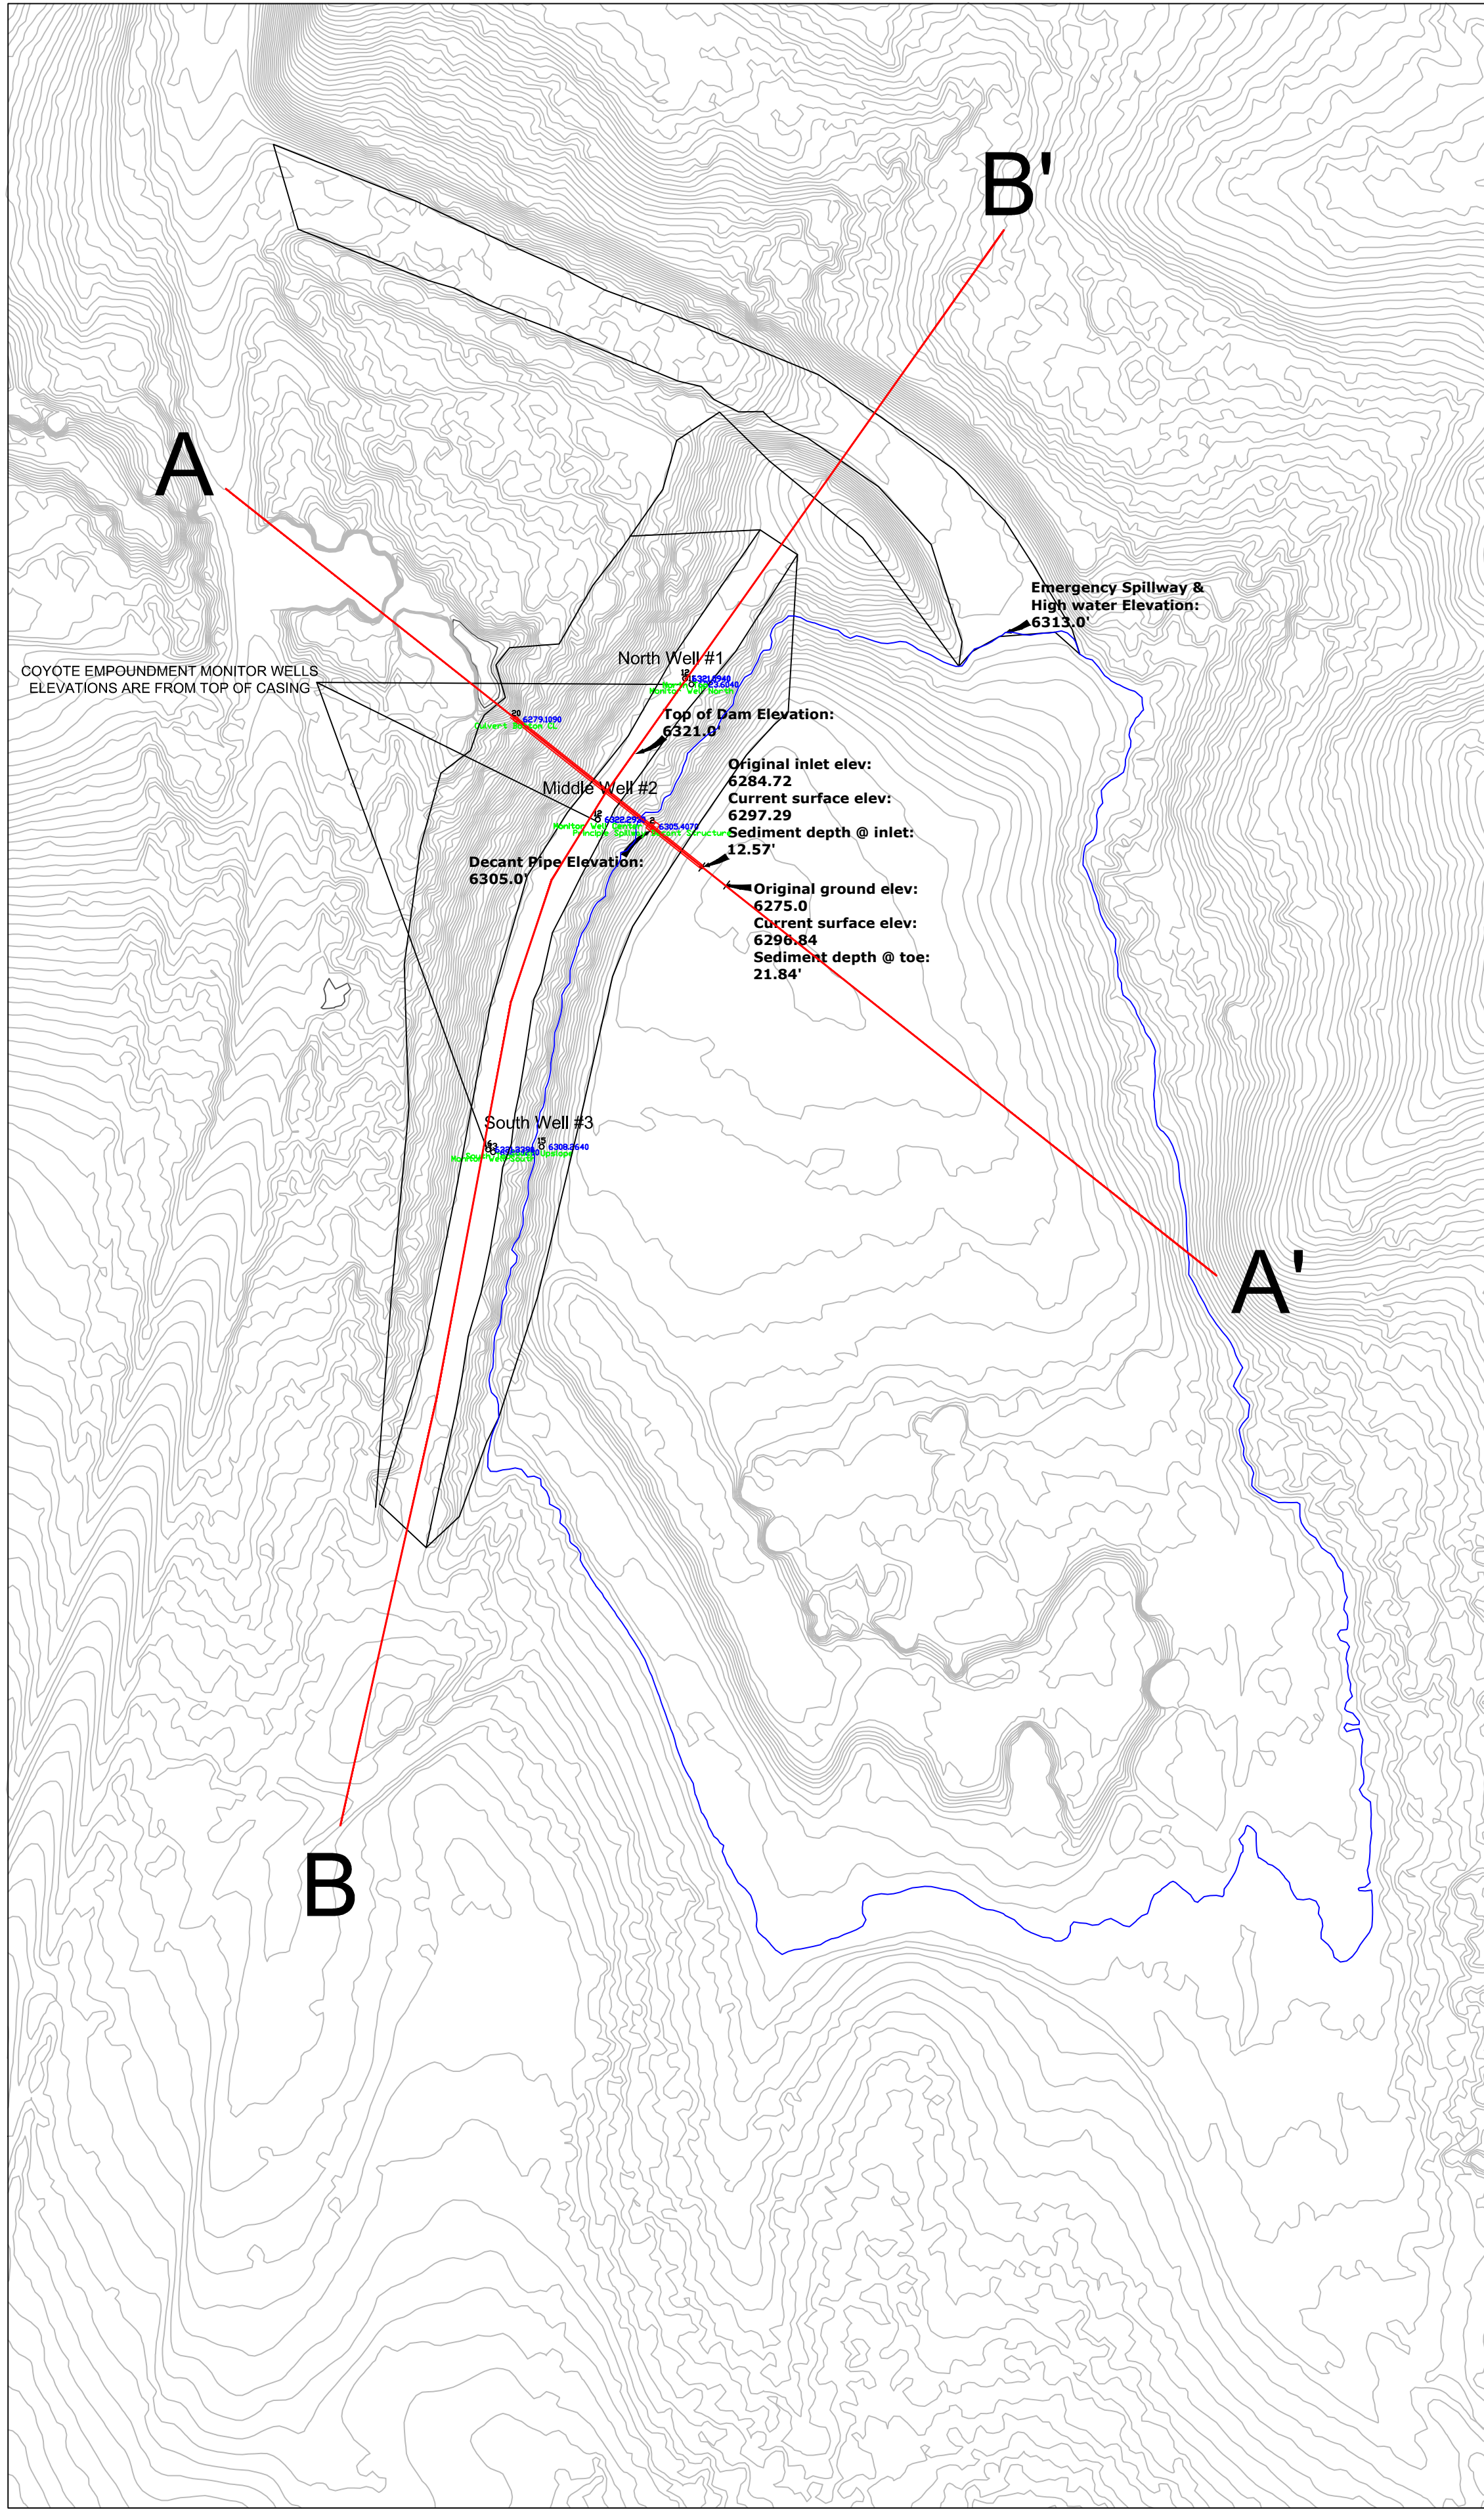

TRAPPER MINING INC.	
TRAPPER MINE	CRAIG, CO
COYOTE IMPOUNDMENT PRINCIPAL SPILLWAY MODIFICATION	
SCALE: 1" = 100' DESIGNED BY: WTC DRAWN BY: WTC DATE: 09/02/2020	Sheet 1 of 1