

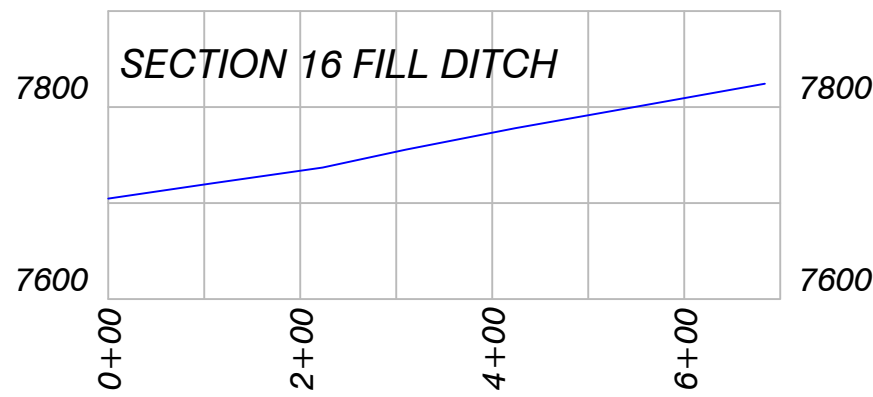
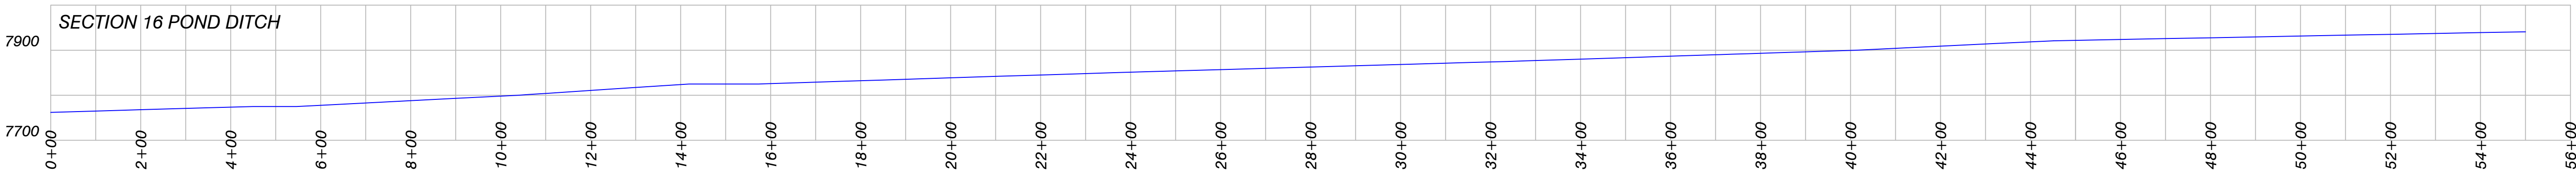
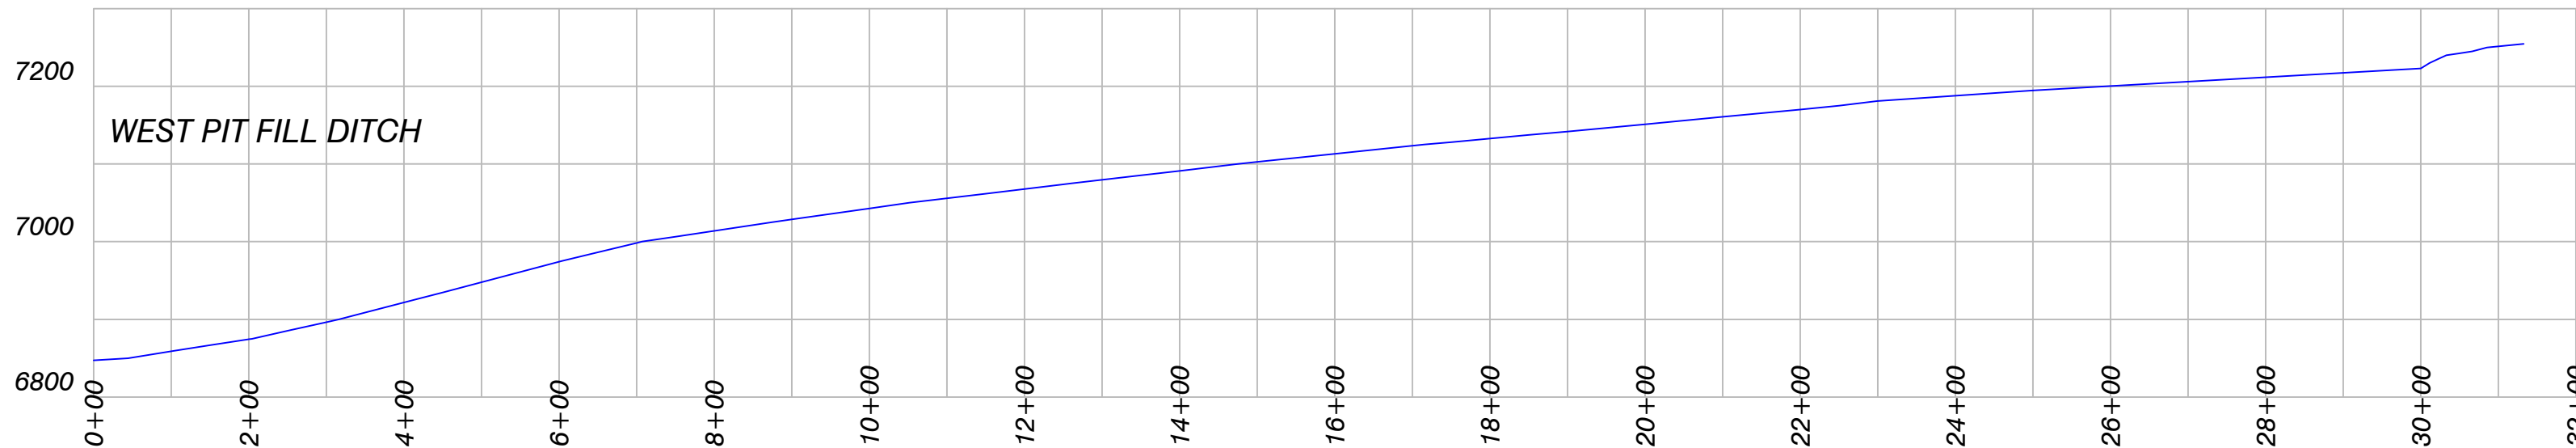
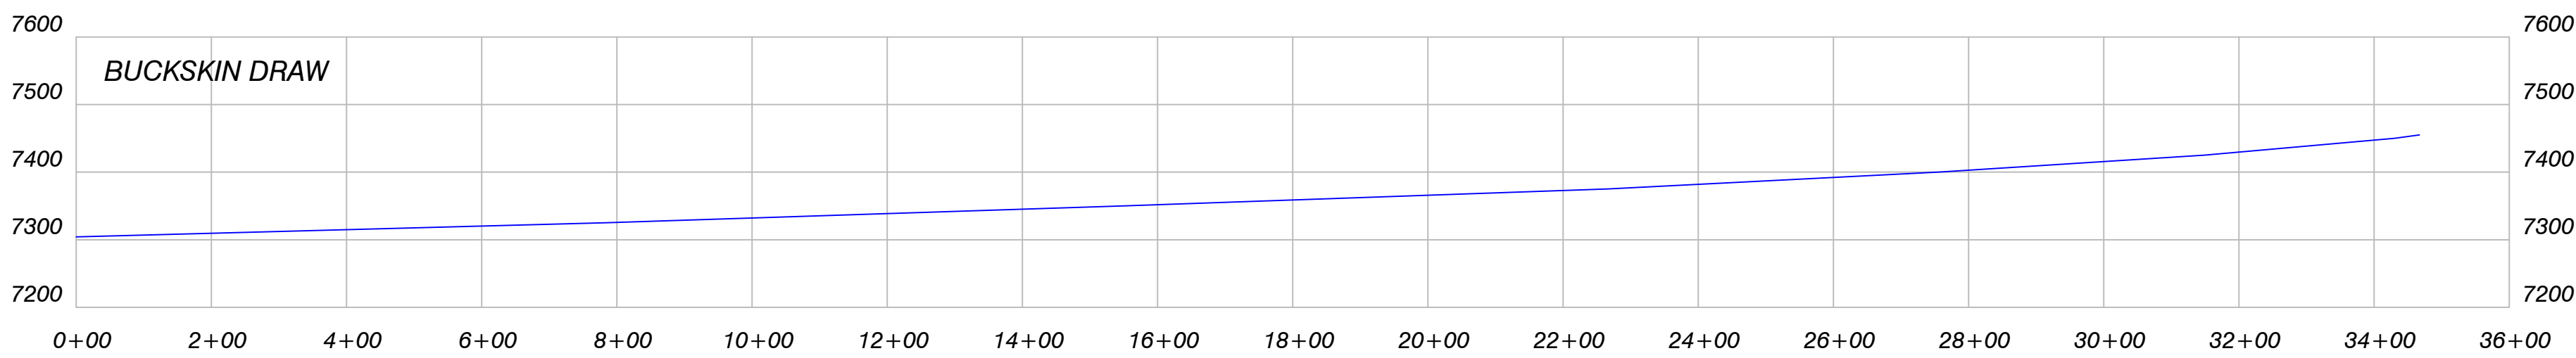
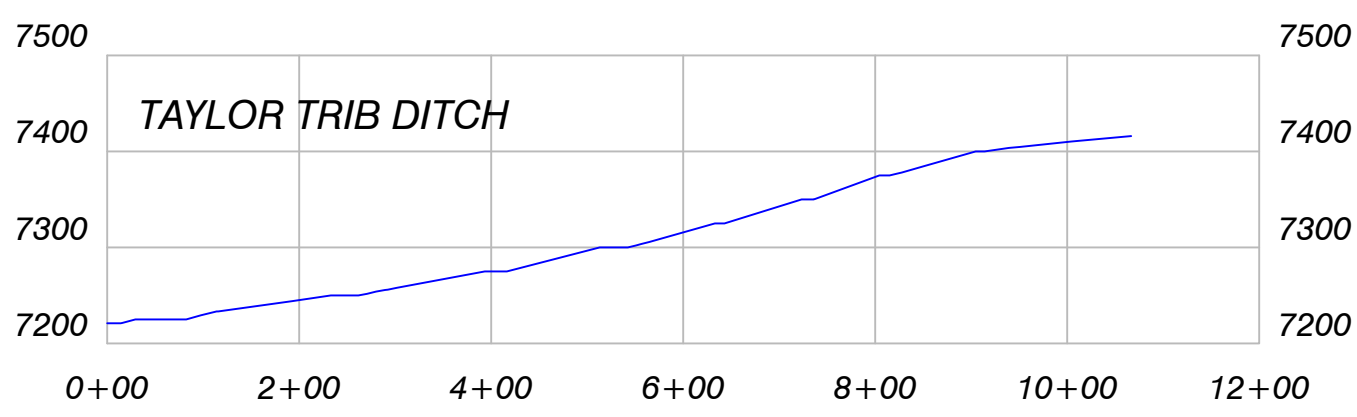
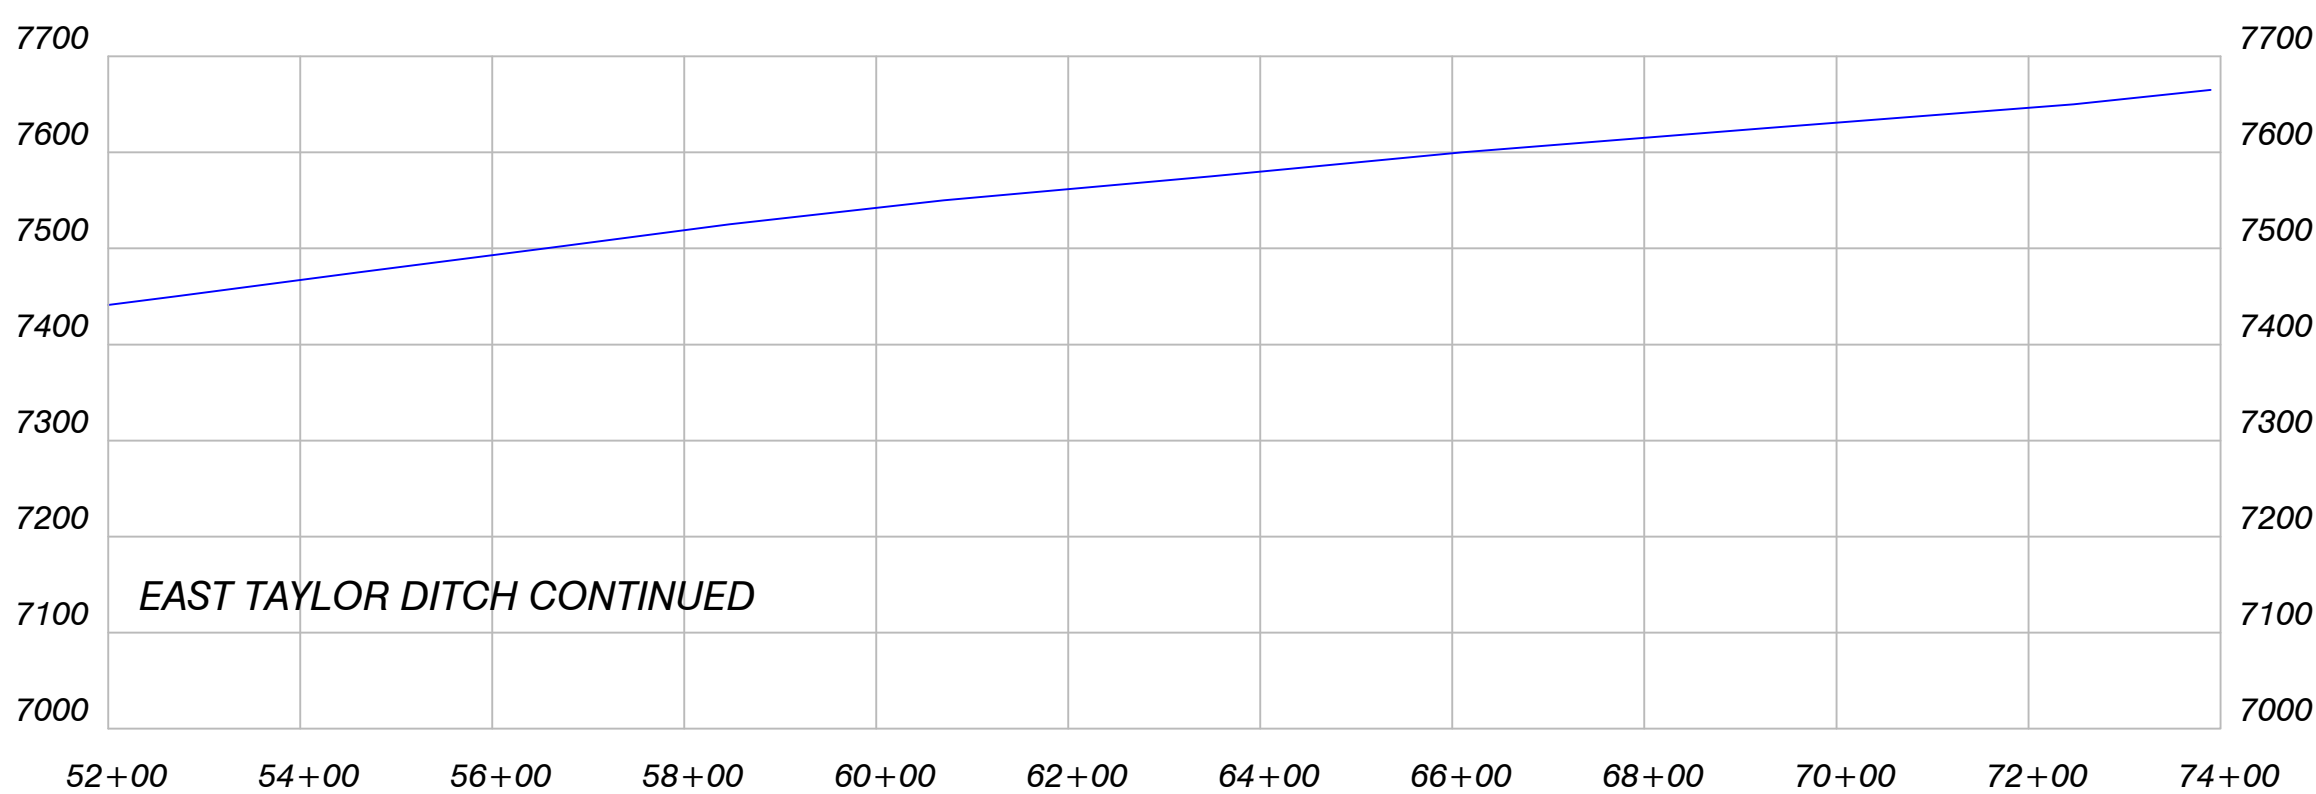
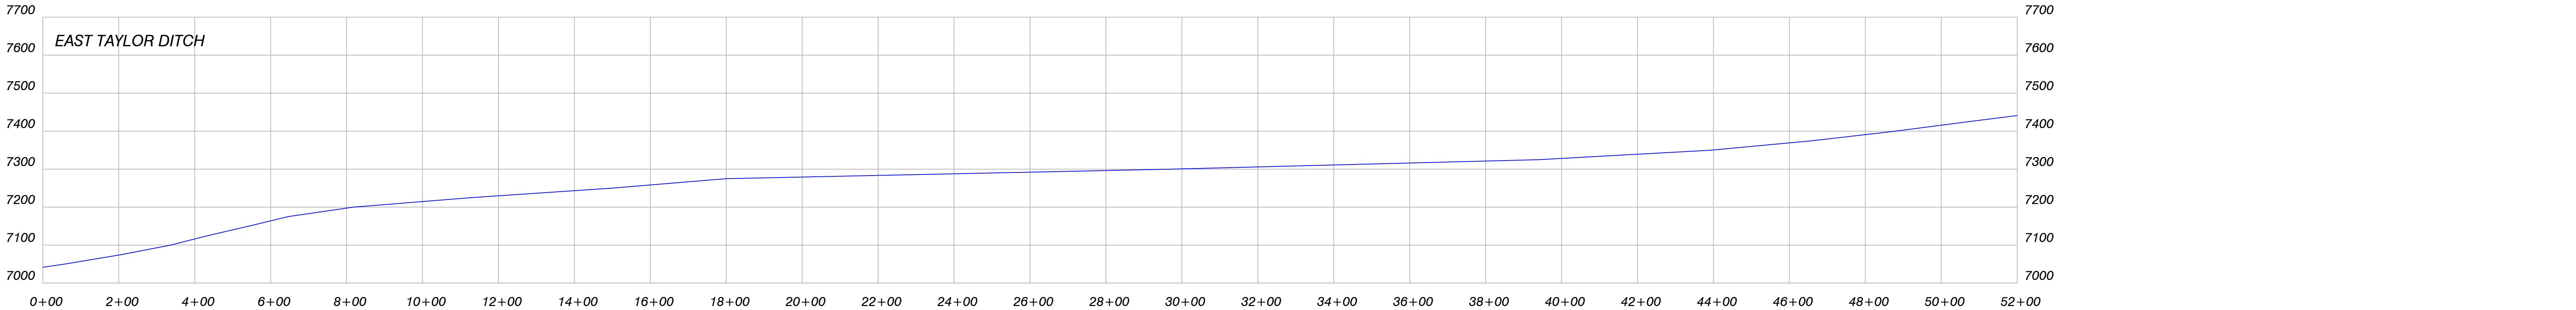
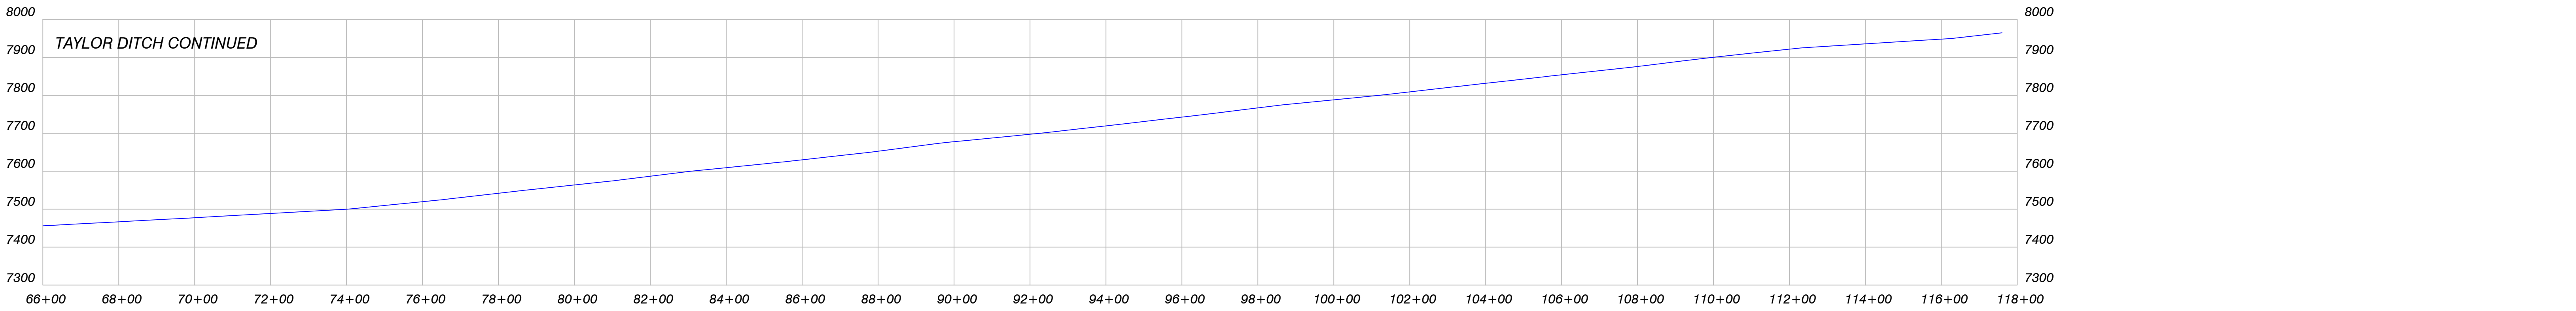


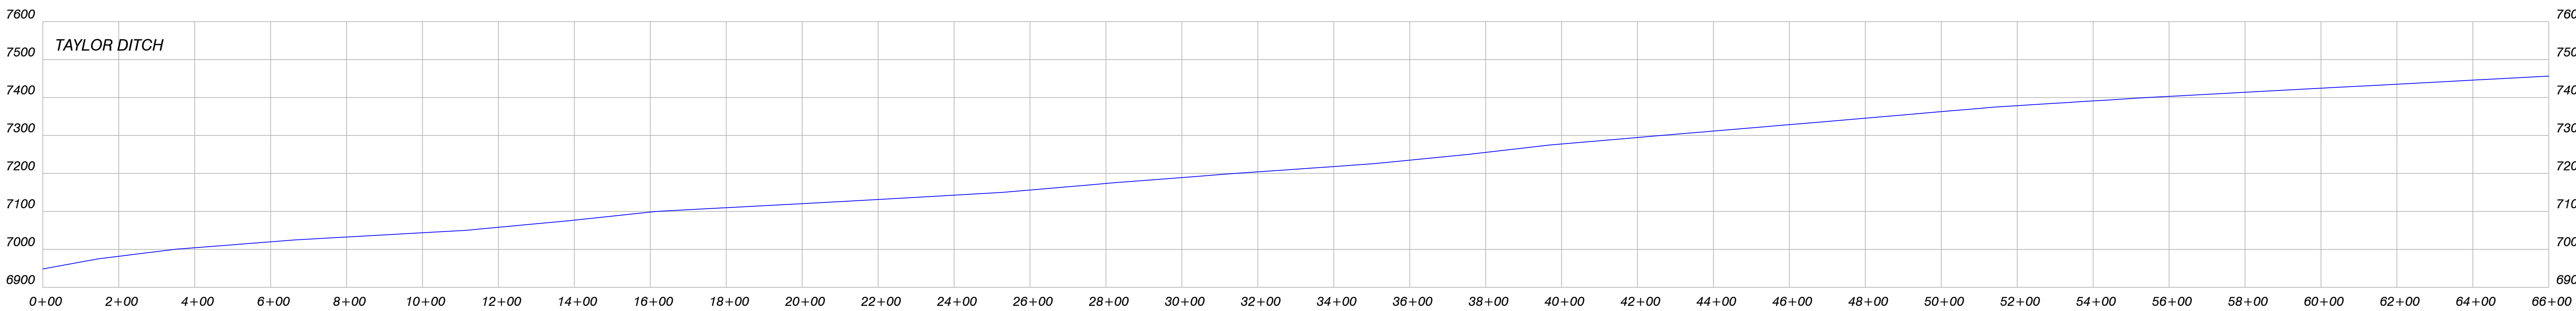

LEGEND

Permanent Drainage Profiles

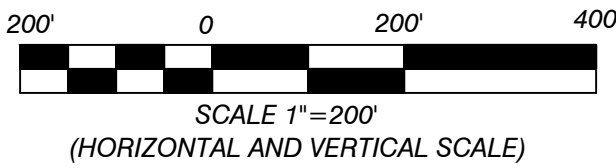

ENGINEERS CERTIFICATION
I, BRIAN W. COATES, hereby certify that this map has been reviewed by me and is true and correct to the best of my knowledge and information, relying on information supplied by experts employed by Colowyo Coal Company or qualified consultants working for Colowyo Coal Company, and that I am a Professional Engineer, licensed in Colorado as required by the provisions of C.R.S. 12-25-101 through C.R.S. 12-25-119. IN WITNESS WHEREOF, I have hereunder set my hand and affixed my seal.



POSTMINING
PERMANENT
DRAINAGE PROFILES



Colowyo Coal Company
3731 State Highway 13
Newer, Colorado 81641

SCALE: SEE PROFILE TEXT
DATE: 2/1/20
DRWG. BY: TCP/ESI
APPROVED BY: _____

DRWG NO. **MAP 33A**

No.	REVISION	DATE	BY	CHK
TR-81	PMT edits, Relocation of Taylor Tributary Ditch, Taylor Ditch and East Taylor Ditch	12/06/10	TCP	KRB
TR-96	Revised Profile for West Pit Fill Ditch - Revised Logo	7/20/12	TONY	JG
TR-105	Updated Taylor Tributary Ditch, East Taylor Ditch, Buckskin Ditch and Streeker Gulch Ditch, legend edit.	1/12/15	TCP	KRB
TR-105	Updated Taylor Tributary Ditch, East Taylor Ditch, Buckskin Ditch and Streeker Gulch Ditch, legend edit.	1/12/15	TCP	KRB
TR-145	Updated Taylor Tributary Ditch, East Taylor Ditch,	11/16/20	TONY	BWC