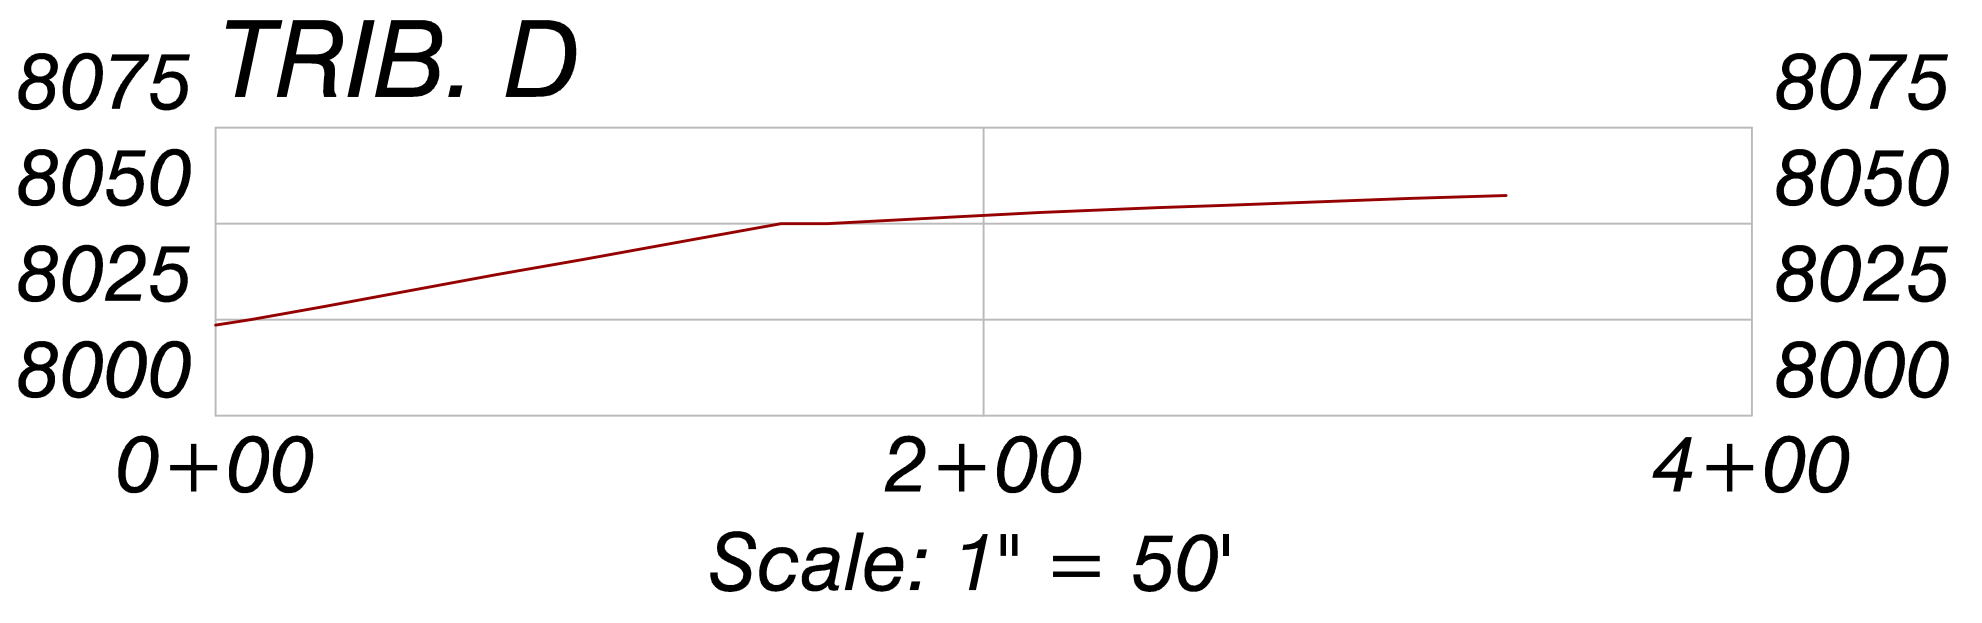
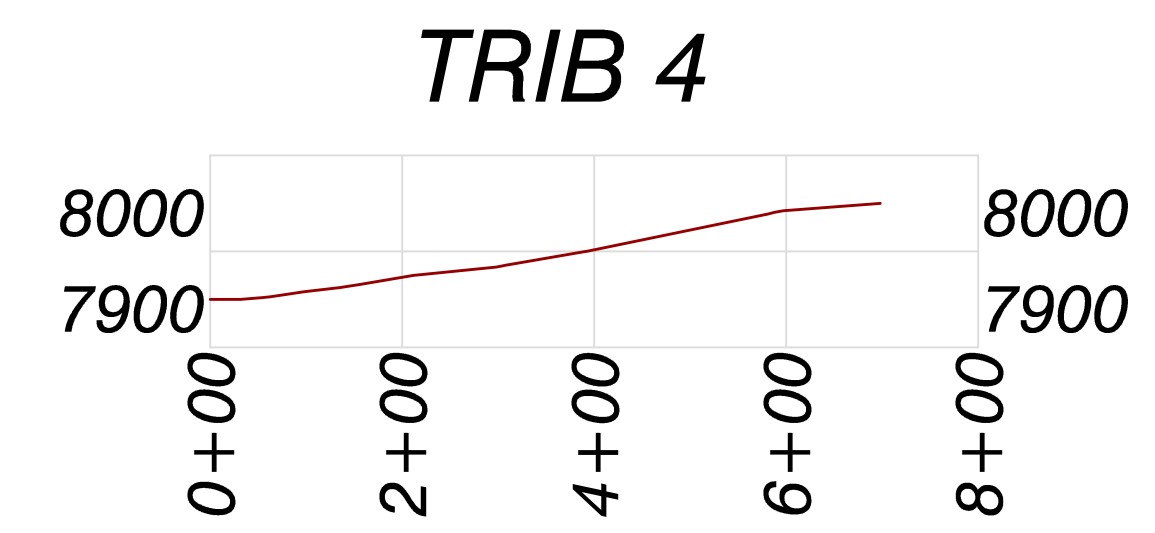
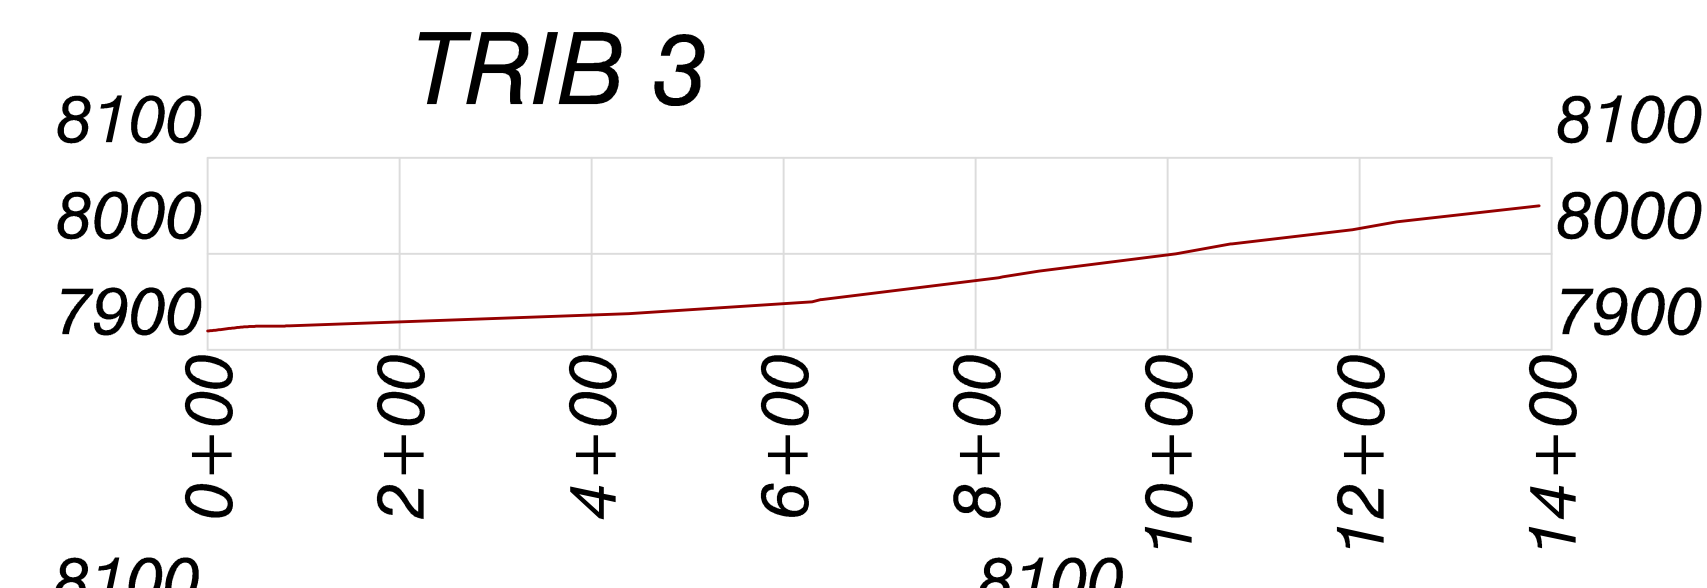
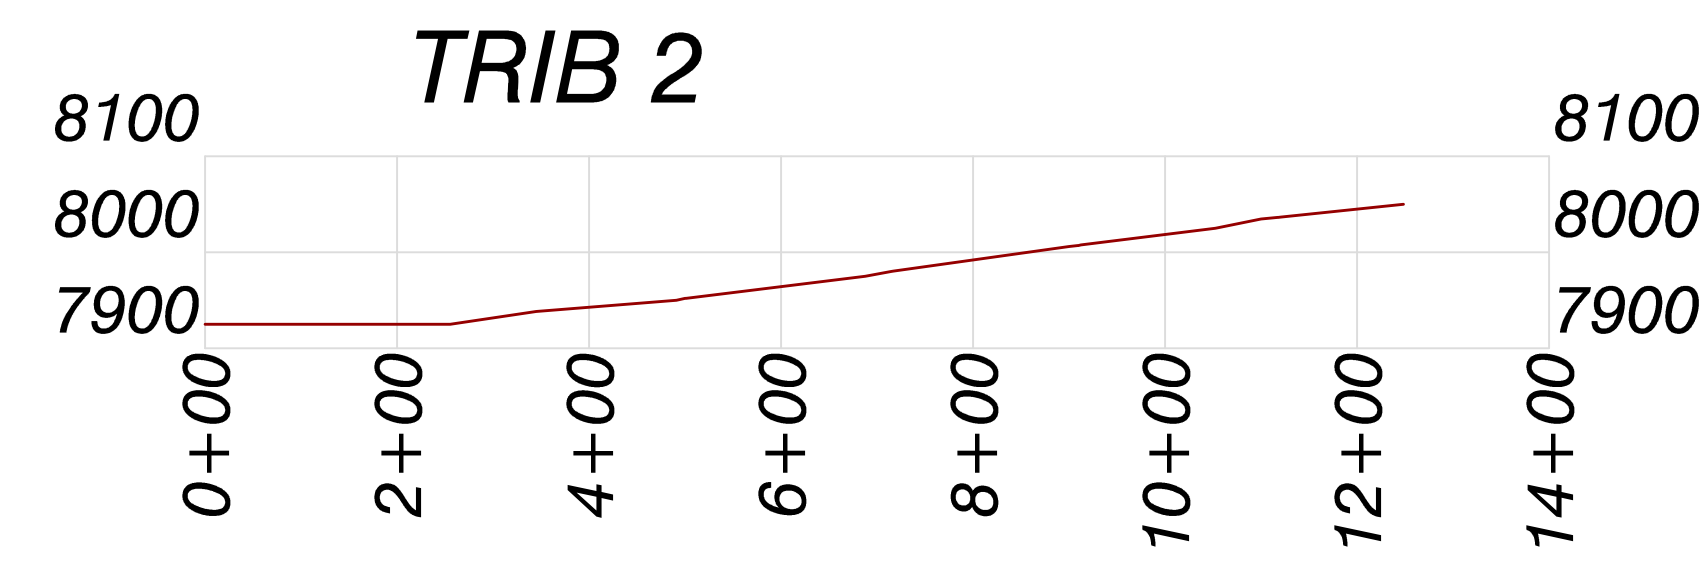
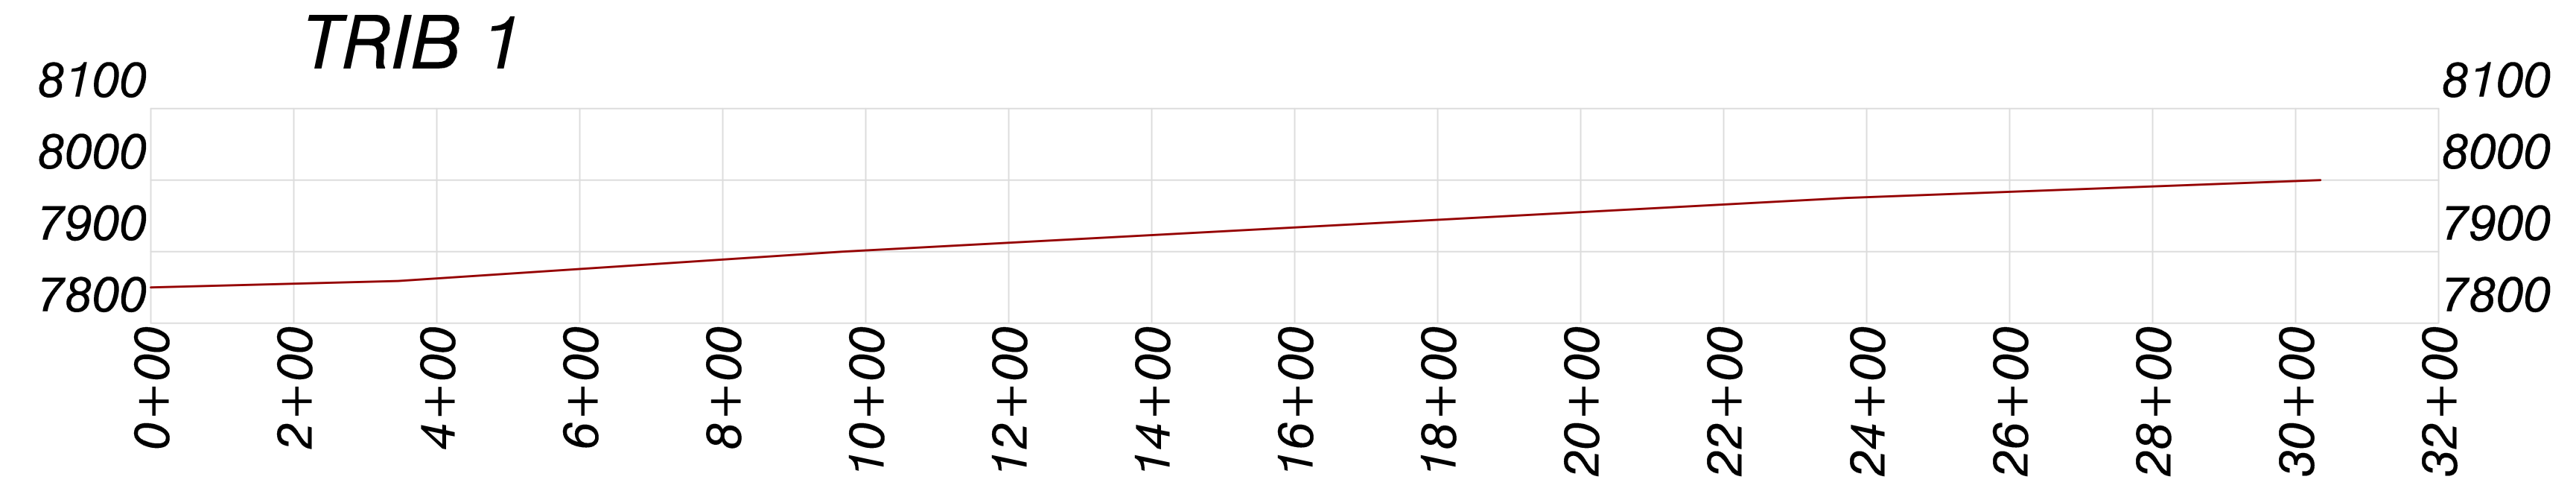
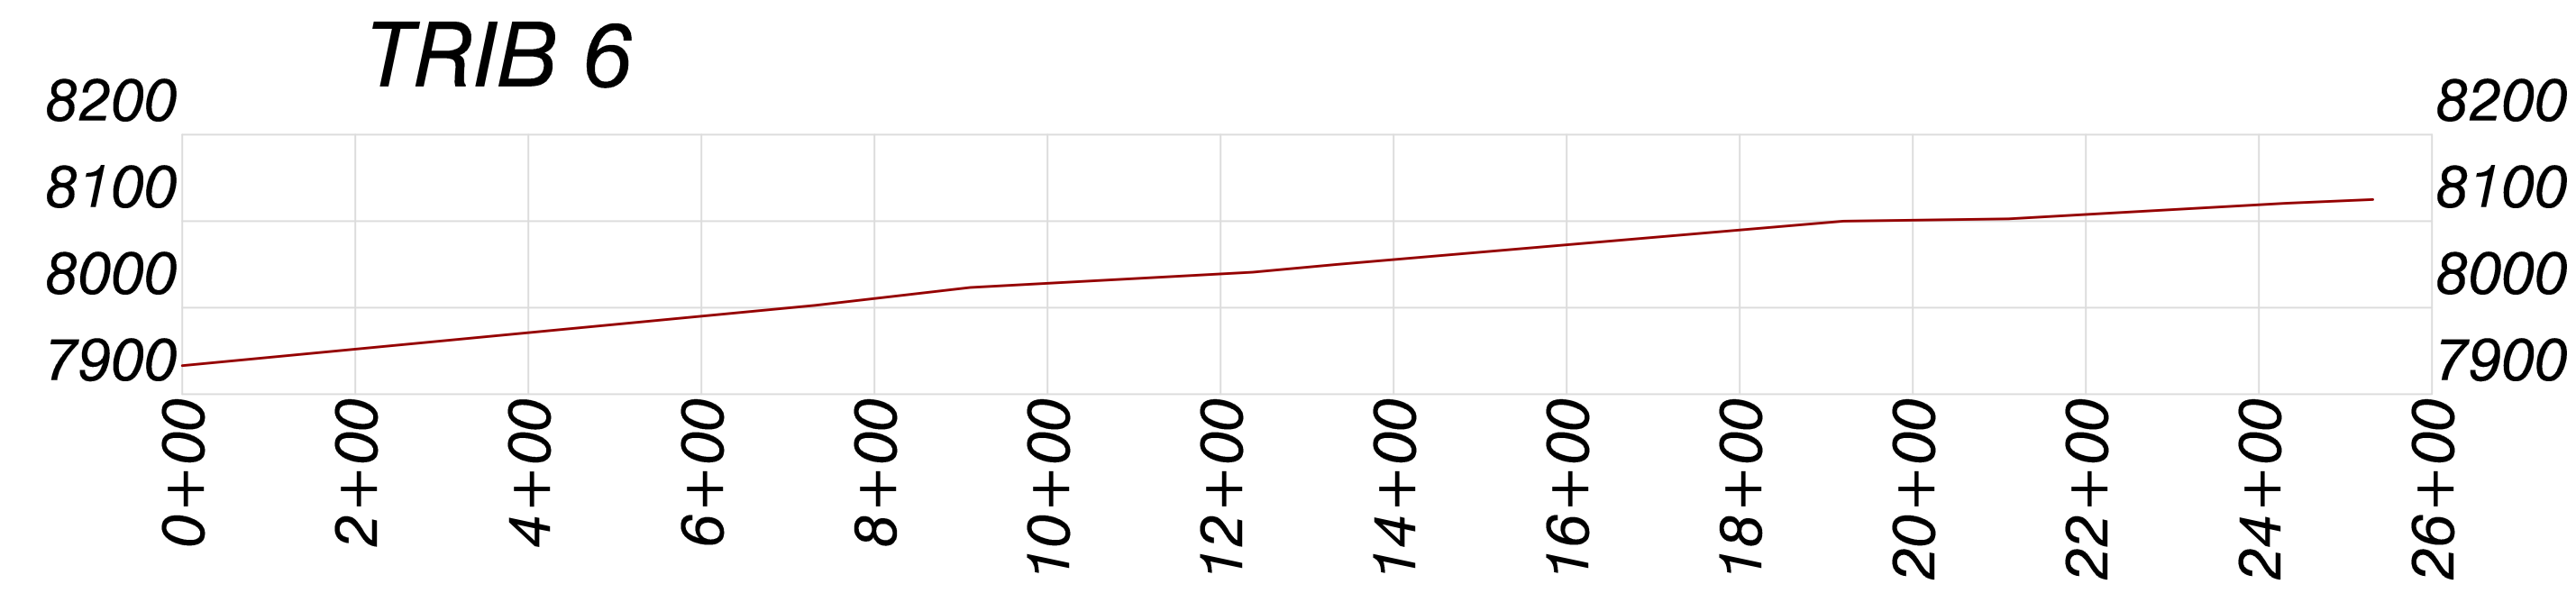
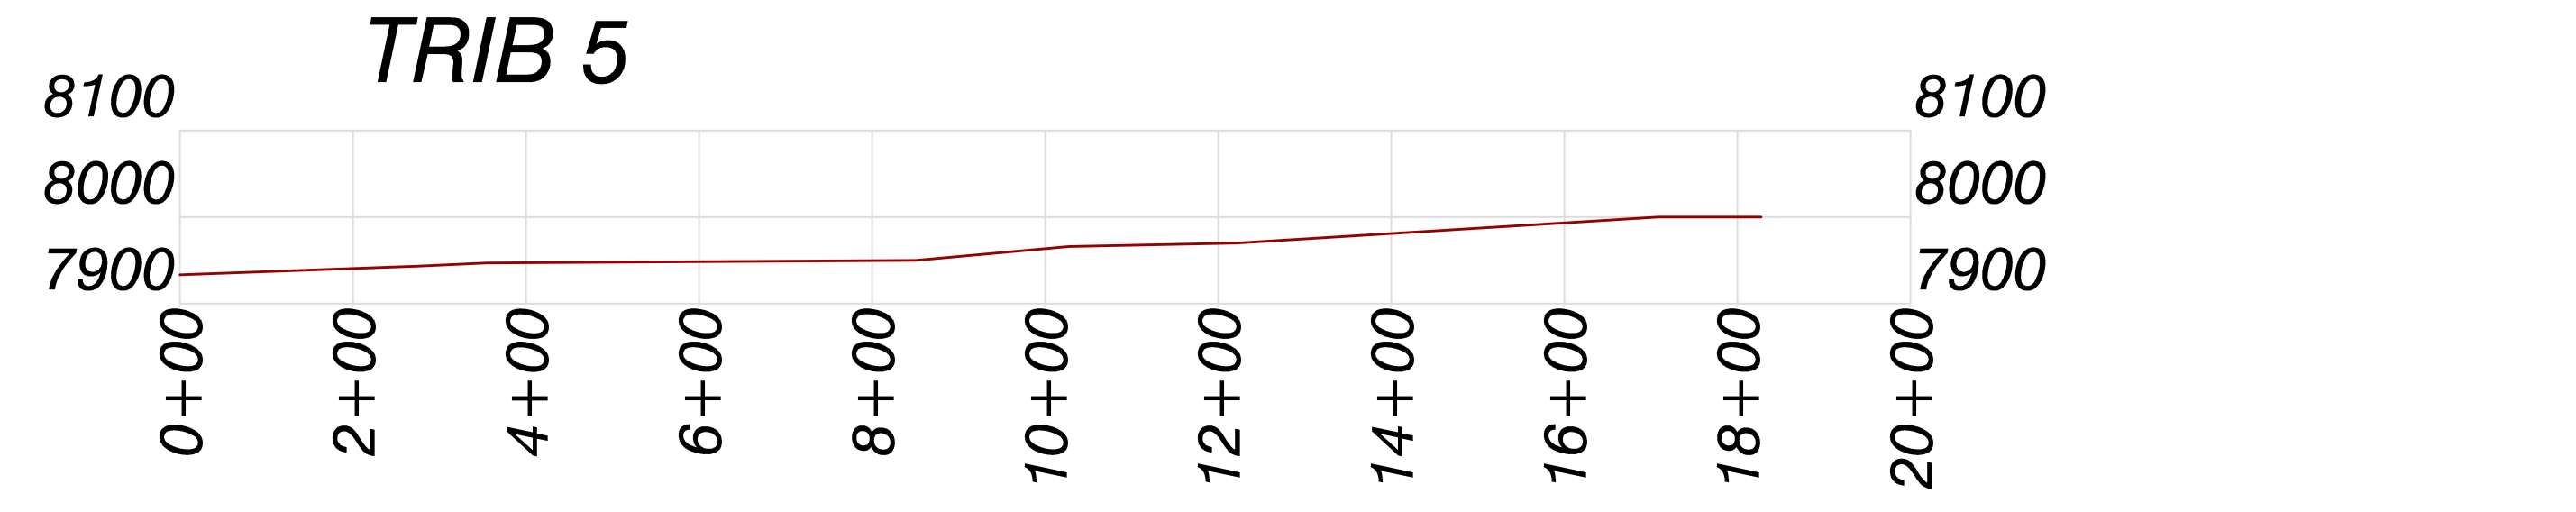
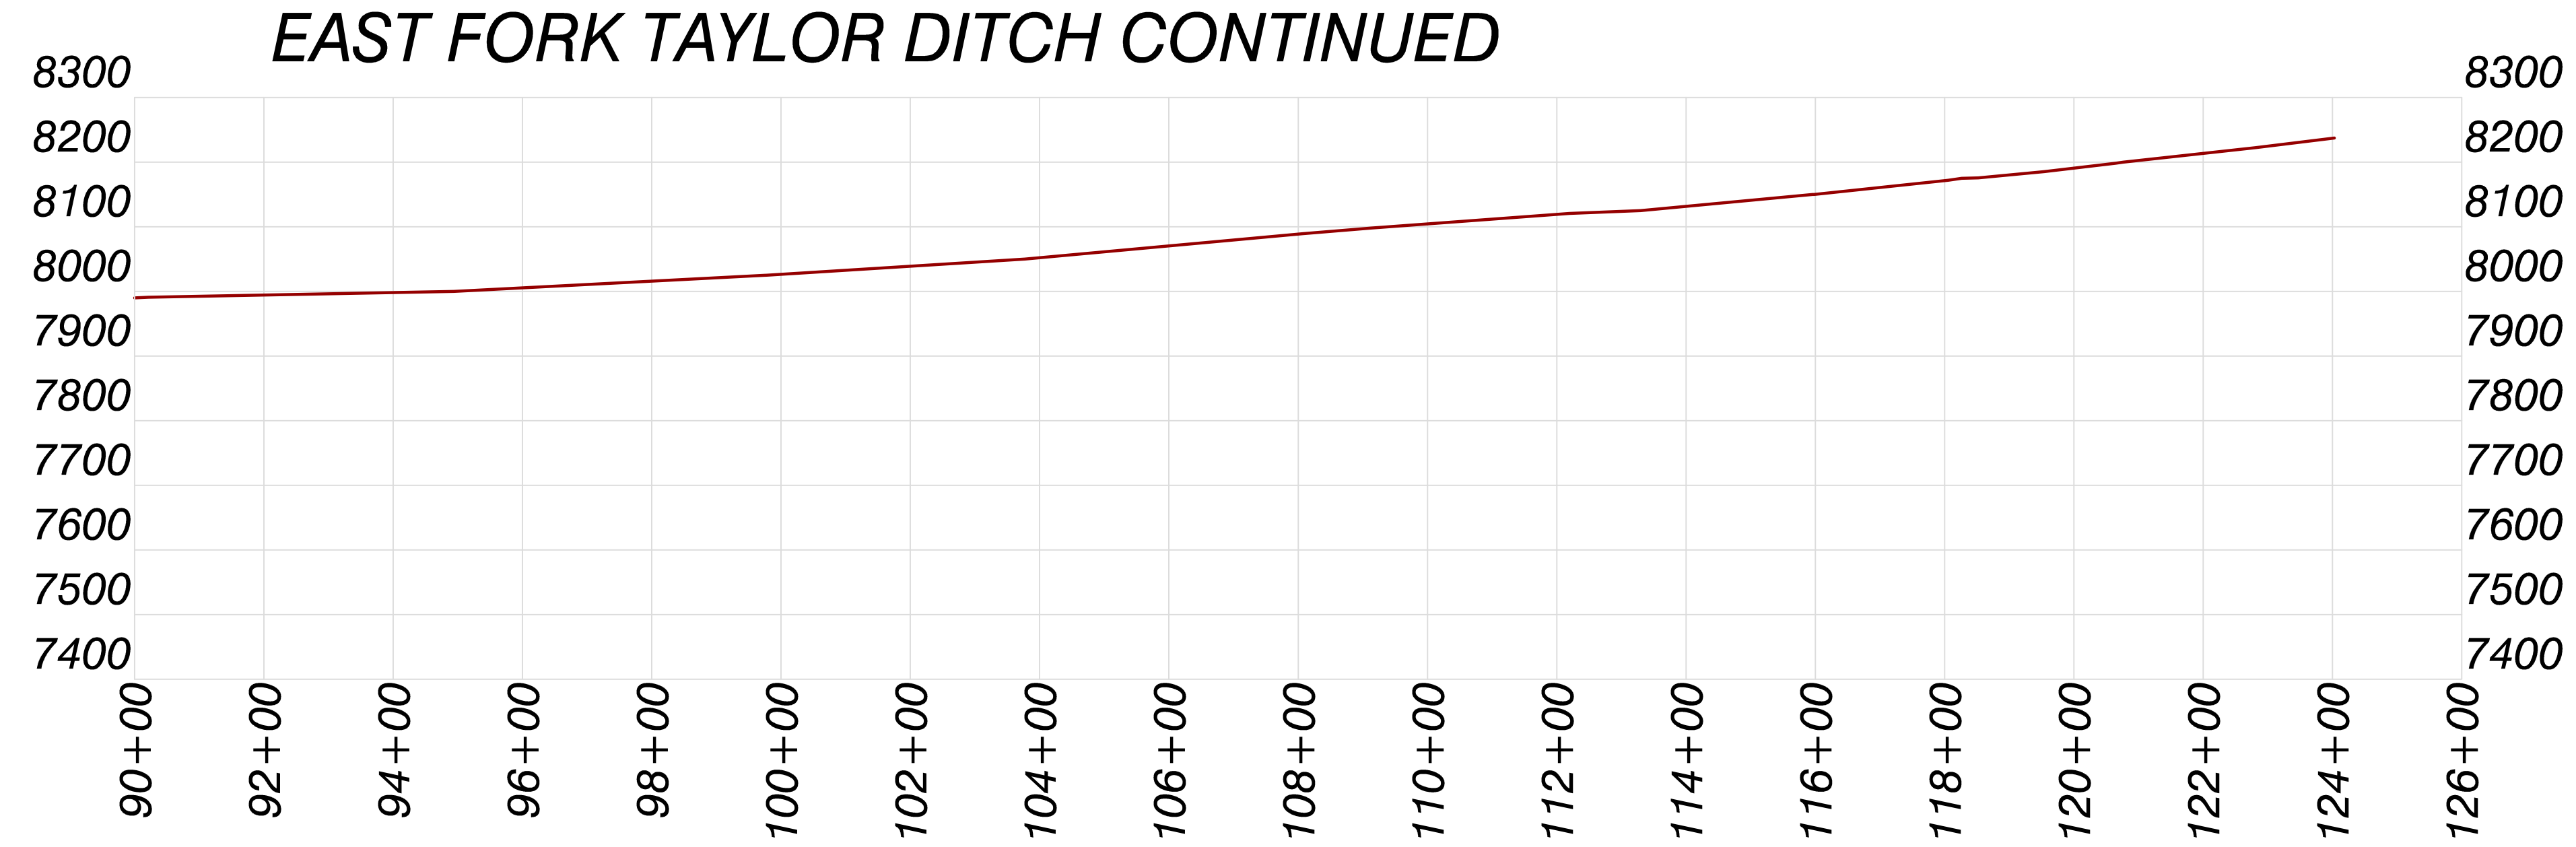
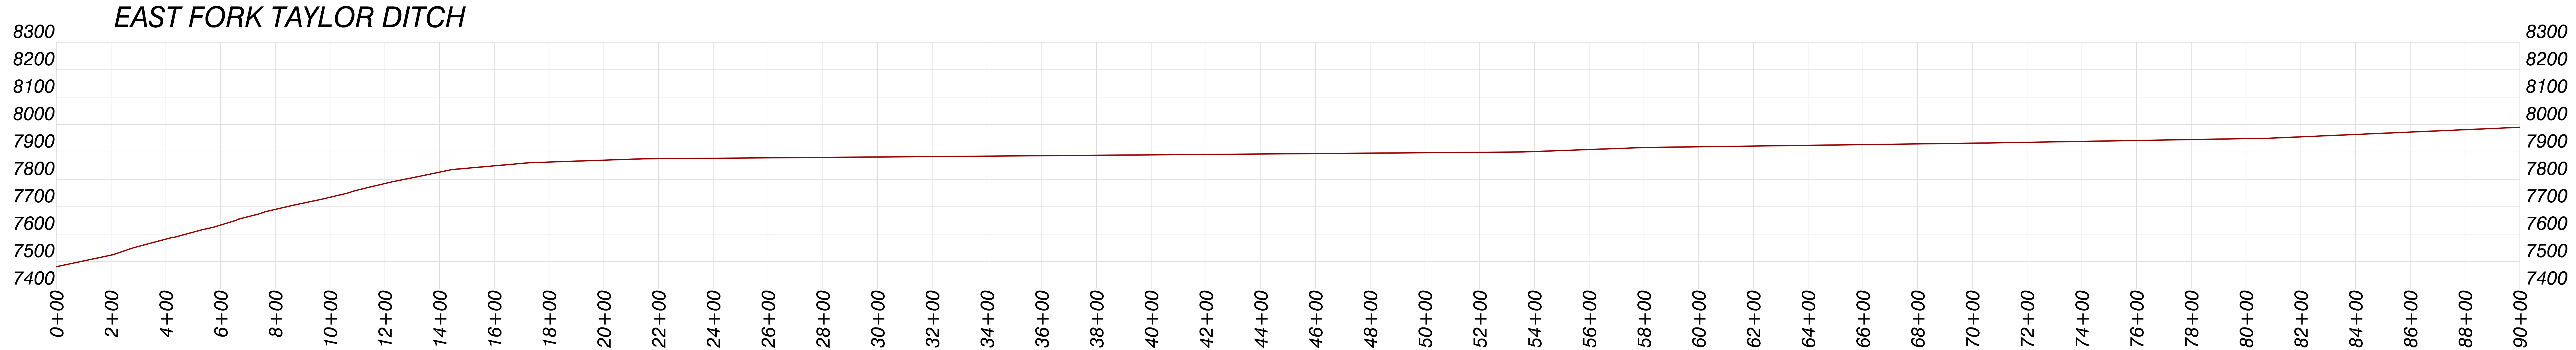
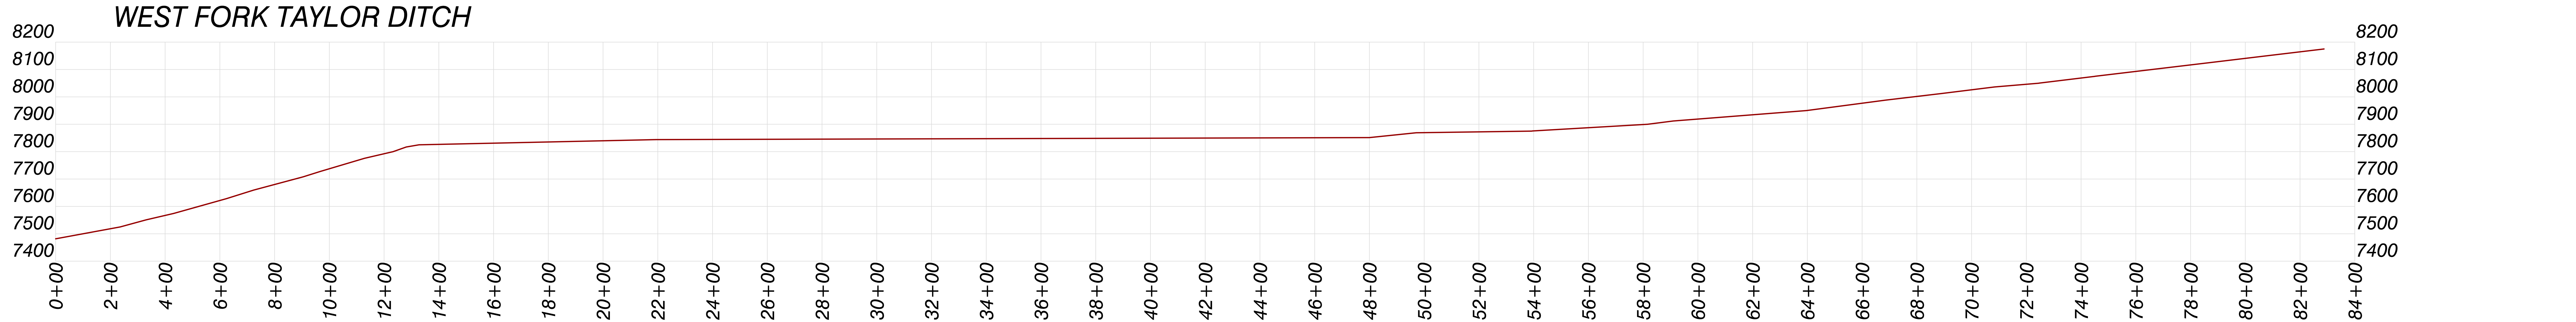


ENGINEERS CERTIFICATION
I, BRIAN W. COATES, hereby certify that this map has been reviewed by me and is true and correct to the best of my knowledge and information, relying on information supplied by experts employed by Colowyo Coal Company or qualified consultants working for Colowyo Coal Company, and that I am a Professional Engineer licensed in Colorado as required by the provisions of C.R.S. 12-25-101 through C.R.S. 12-25-119. IN WITNESS WHEREOF, I have hereunder set my hand and affixed my seal.

COLOWYO COAL COMPANY
Professional Engineer
11/16/20

POSTMINING PERMANENT DRAINAGE PROFILES - SOUTH TAYLOR					
 Colowyo Coal Company 3713 State Highway 13 Meeke, Colorado 81641			SCALE: 1"=200' Except Where Noted. DATE: 2/1/06 DRWG. BY: JCD/ESI APPROVED BY: _____ DRWG. NO. MAP 33B		
			No.	REVISION	DATE BY CHK
TR-87	Drainage Profiles changes to profiles: Trib. B, Trib. D, Trib. E & Trib. H Change Profiles deleted: Trib. B, and Trib. E, and Trib. H	4/15/11 4/6/17	TCP	KRB	
TR-105	Change to profiles: East Taylor, Trib. A, Trib. C, Trib. D & Trib. F Change to Drainage Profile: West Taylor East Trib.	1/15/15	TCP	KRB	
TR-100	Changes to profile: East Trib. of West Taylor due to review comment	6/15/15	TCP	MWS	
TR-131	Removed Secondary Channels Profiles, Updated Trib D and F Revised Paper Size	1/28/19	Tony	BWC	
TR-145	Updated Channels Profiles Based on Revised PMT	11/16/20	Tony	BWC	