


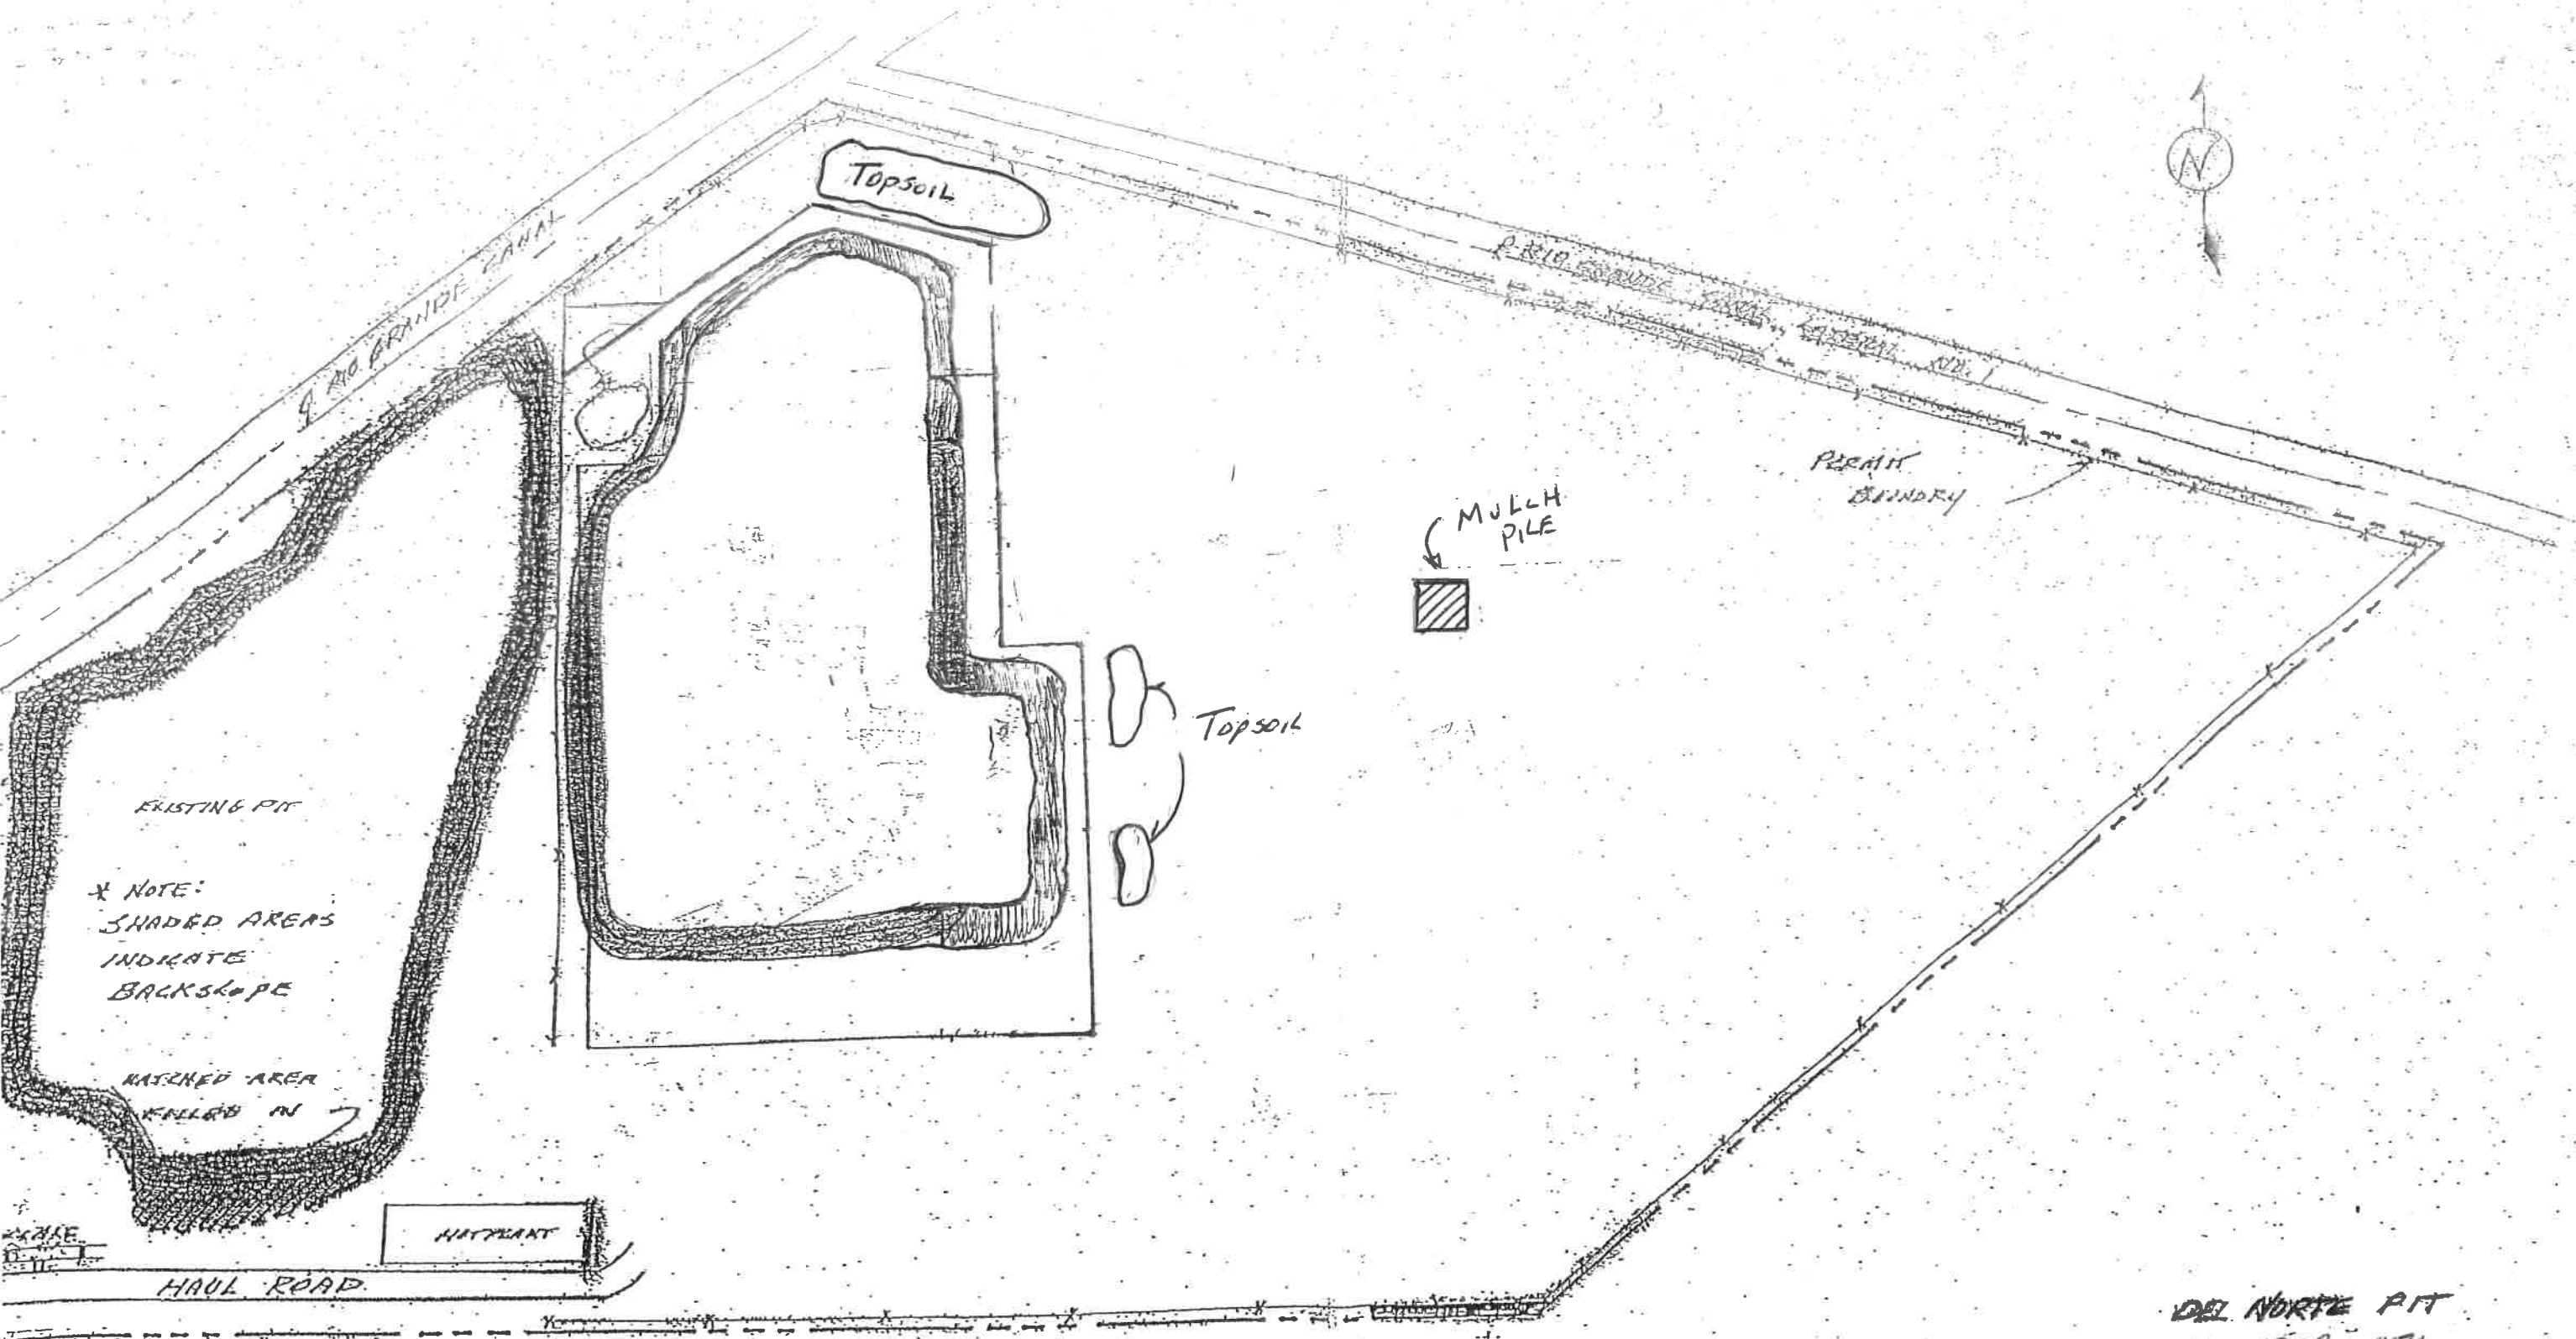

EXISTING PIT
* NOTE:
SHADED AREAS
INDICATE
BACKSLOPE

HATCHED AREA
FILLED IN

HAYRANT

HAUL ROAD


Topsoil

Topsoil

MULCH
PILE

PERMIT
BOUNDARY

DEL NORTE PIT
M-1978-071
SCALE: 1"=300'
DATE: 25 NOV 20
R. SULLIVAN

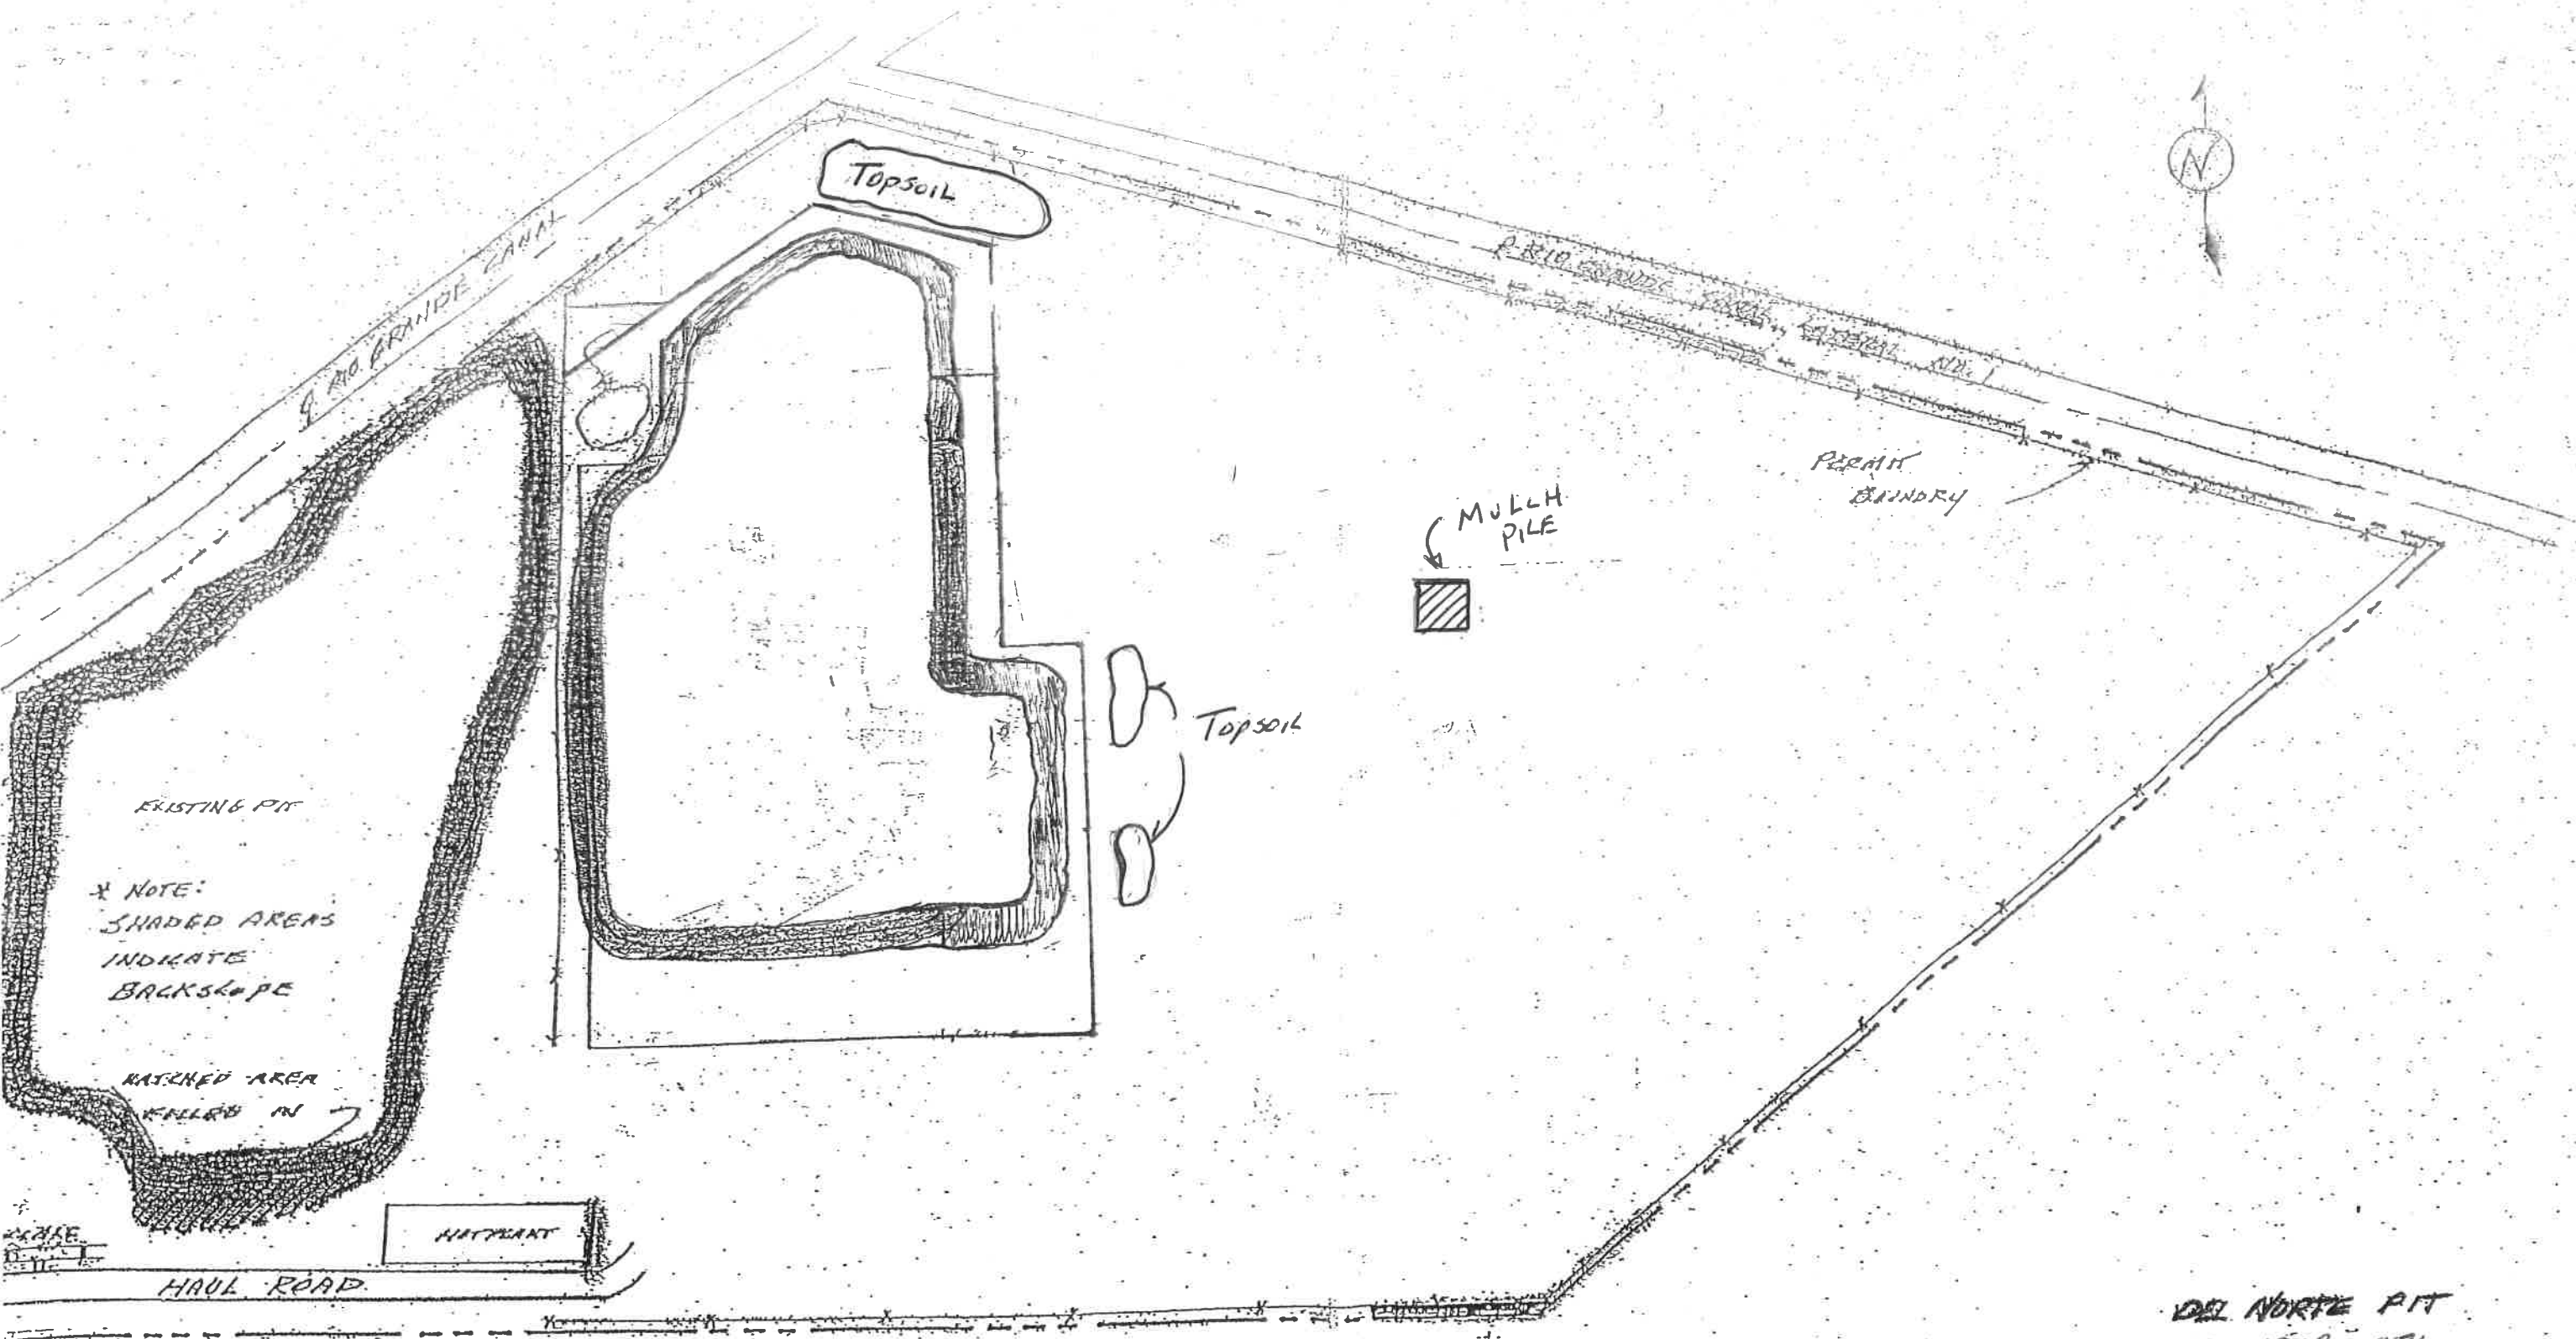

EXISTING PIT
* NOTE:
SHADED AREAS
INDICATE
BACKSLOPE

WATCHED AREA
KILLED IN

WATER

HAUL ROAD

Topsoil

Topsoil

MULCH
PILE

PERMIT
BOUNDARY

DEL NORTE PIT
M-1978-071
SCALE: 1"=300'
DATE: 25 NOV 20
R. SULLIVAN