


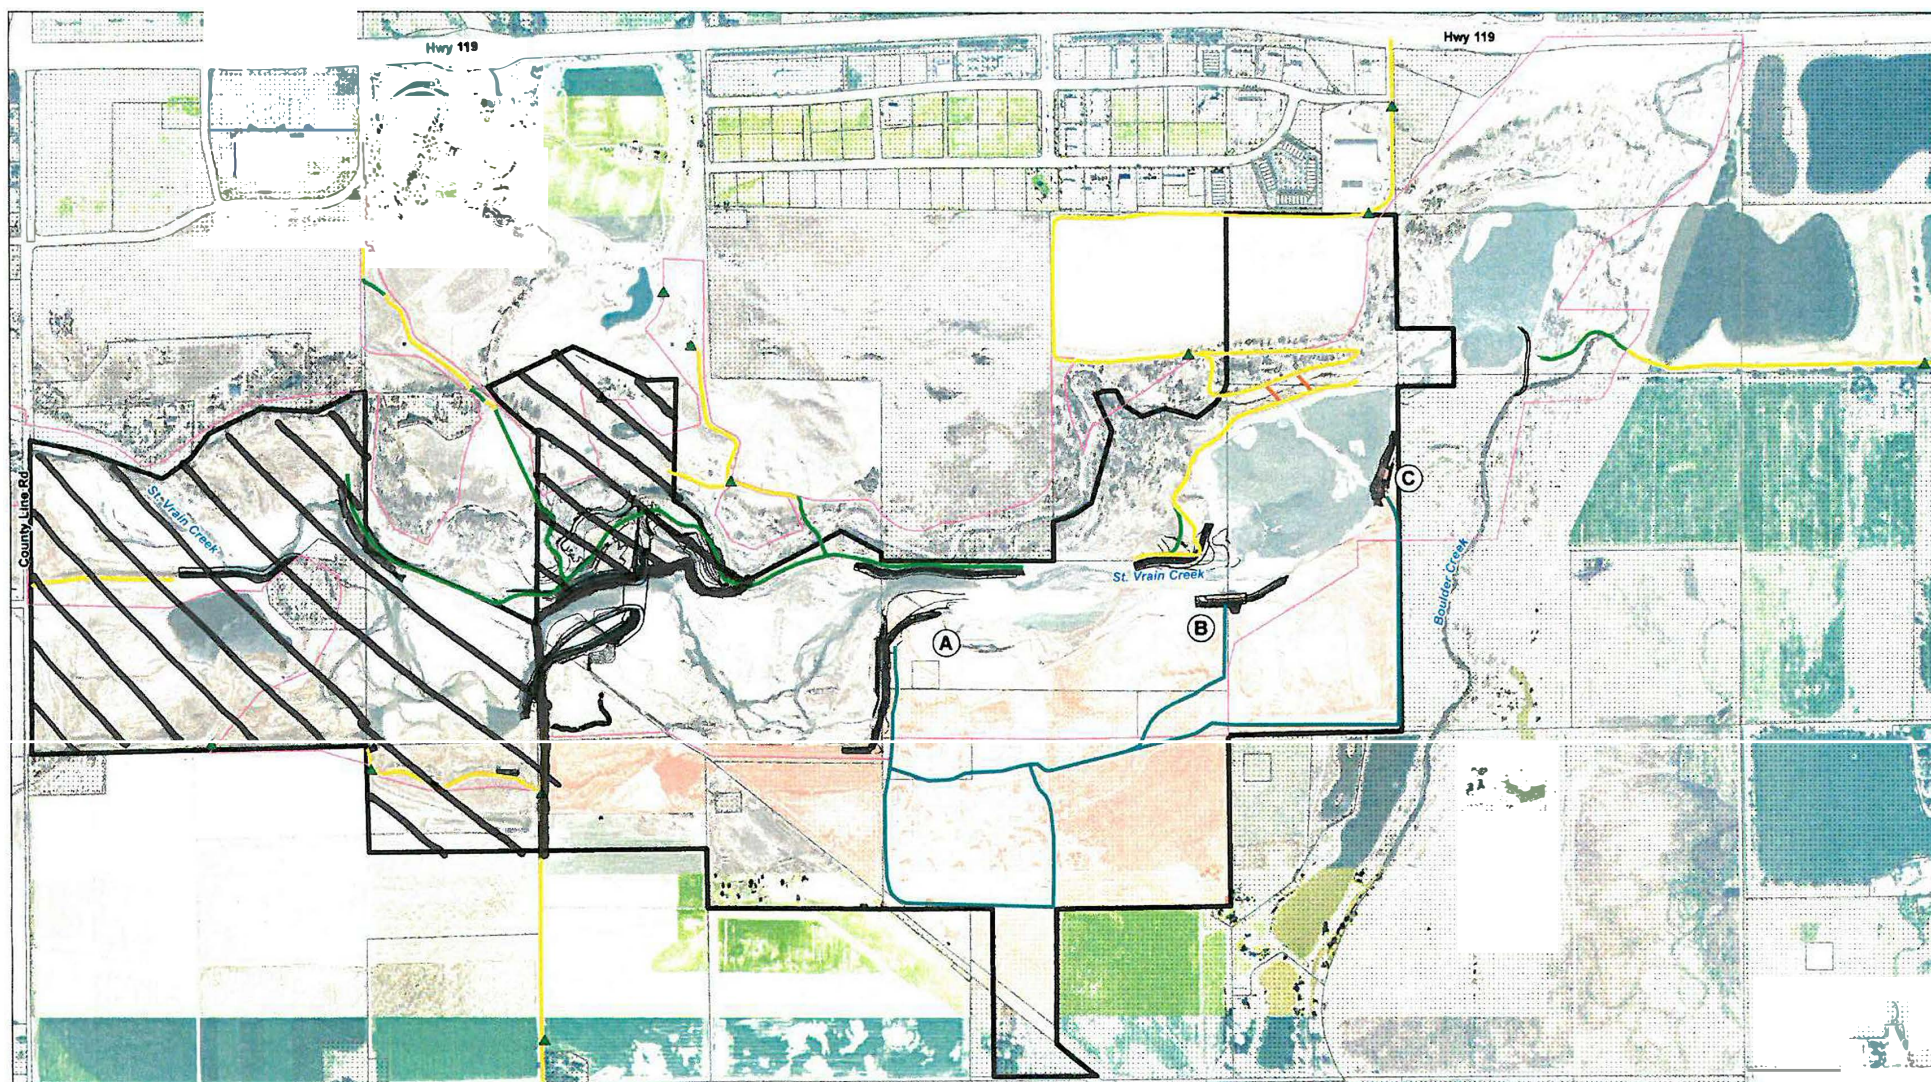

Legend
Aggregate Industries:
 AI Existing Permanent Maintenance Access
 Reclamation Boundary
 Additional Reclamation Boundary

Resilient St. Vrain Project:
 NEPA Project Limits
 Proposed Improvements
 Parcel Boundary
 Private Parcel
 Gate Location

Existing Permanent Maintenance Access
 New Permanent Maintenance Access
 Contractor Optional Construction Access

Notes:
 1. The post-flood channel will remain in its current post-flood alignment to promote natural hydraulic, geomorphic, vegetative, and wildlife habitat development in the open space area.
 2. Aggregate Industries shall construct and obtain permits to flood restoration and improvements Sites A, B, and C.
 3. Aggregate Industries will reclaim Remaining Reclamation areas in accordance with the currently approved reclamation plan (TR-04)

N
 0 450 900
 Feet
 1 inch = 450 feet

AGGREGATE INDUSTRIES-WCR, INC.
 LONGMONT DISTEL OPERATIONS
 PERMIT NO. M-1989-029

2020 Annual Report Map

Released in 2018

No weed control or seeding in 2020. Wetland areas monitored in 2020.