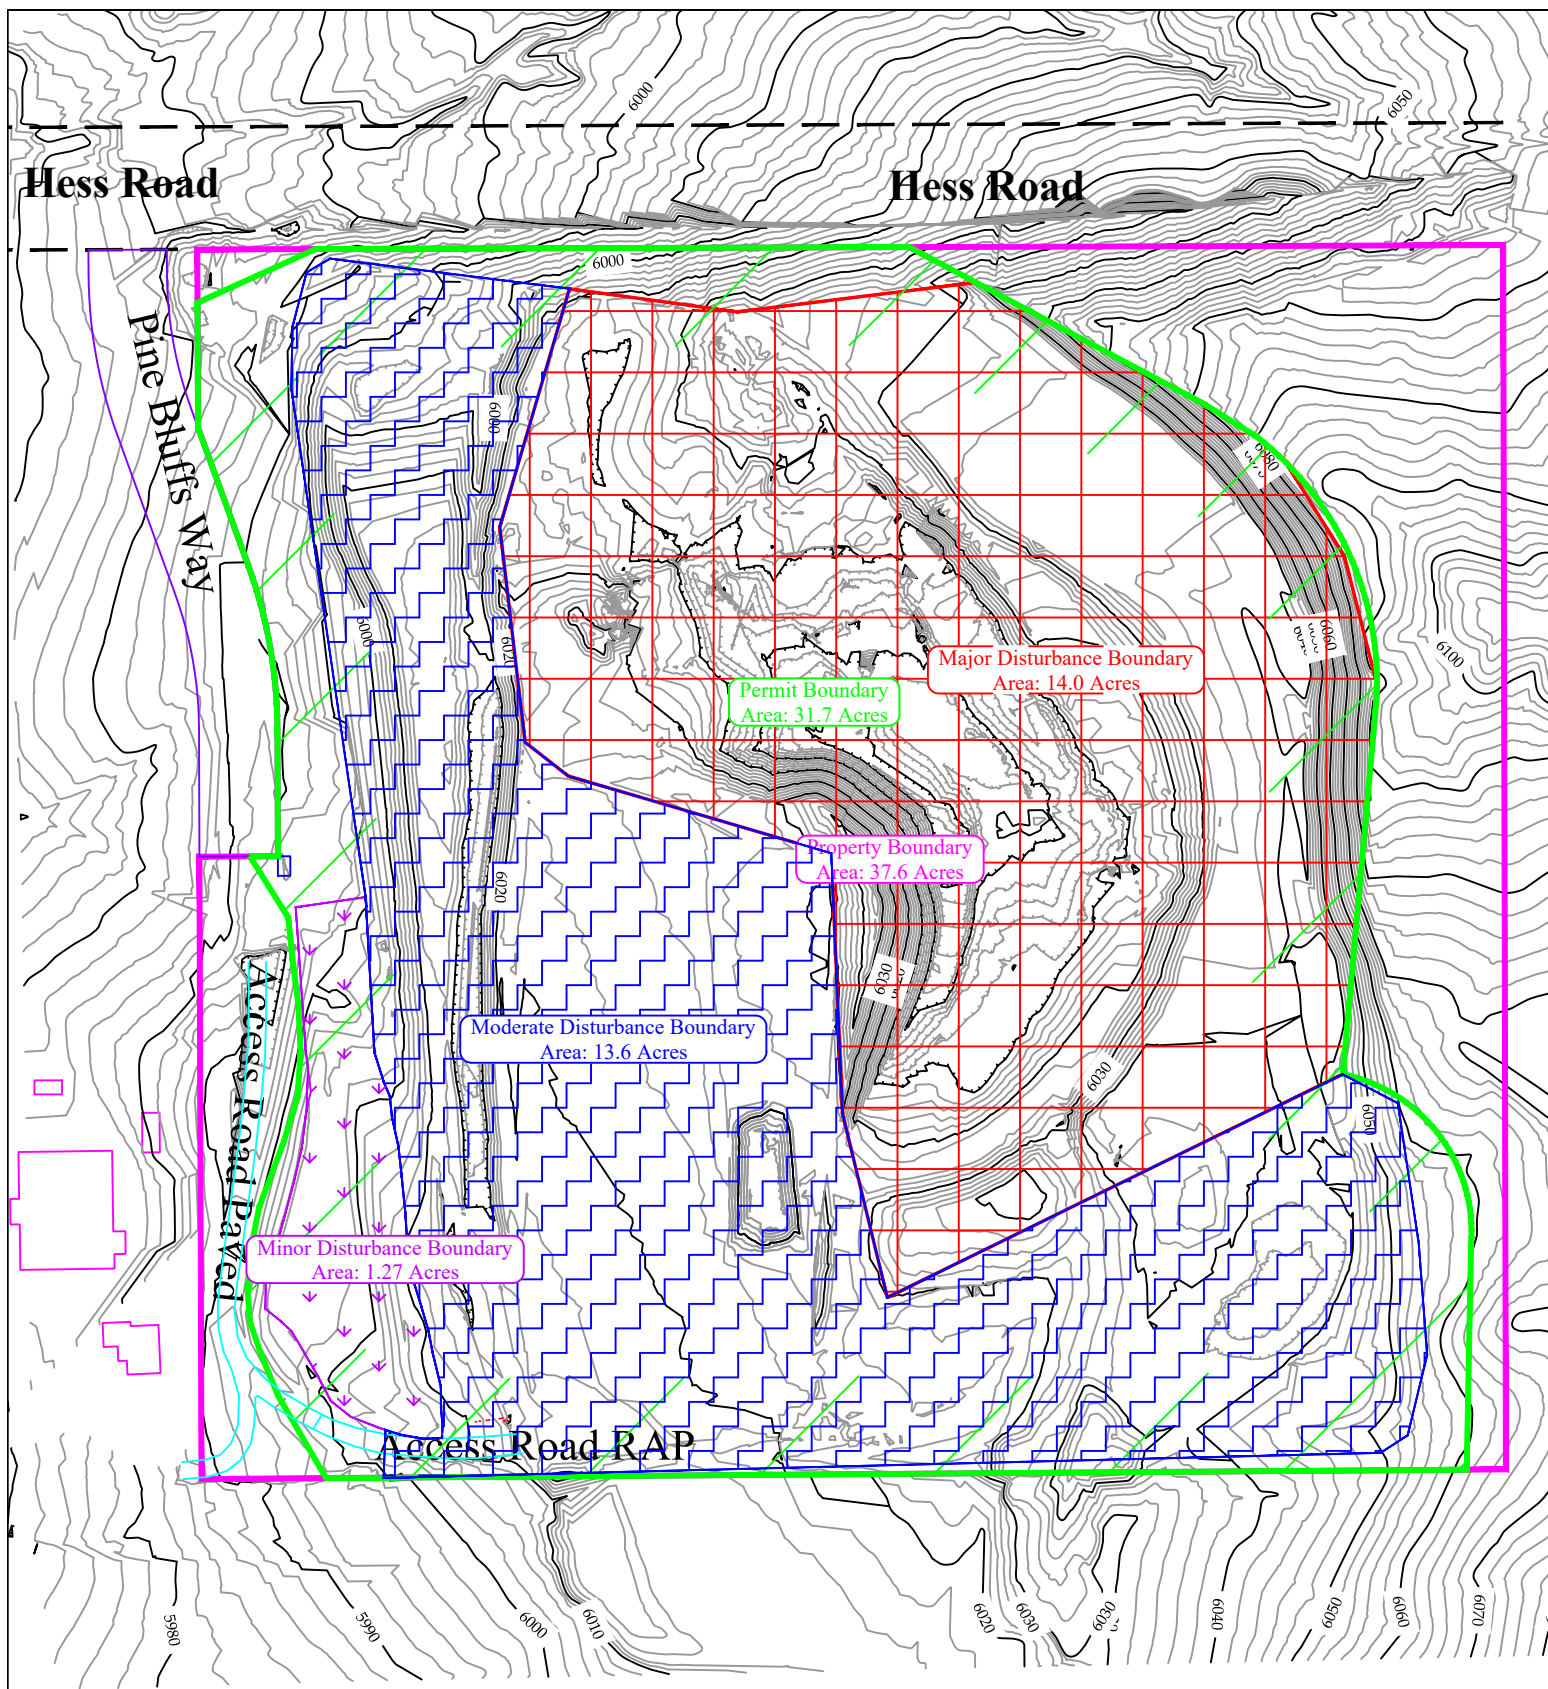


CONFIDENTIAL
 THIS DRAWING IS THE PROPERTY OF GENERAL SHALE BRICK, INC.
 AND SHALL NOT BE COPIED OR REPRODUCED IN WHOLE OR IN PART
 OR ENCLOSED TO ANY THIRD PARTY OR USED IN ANY WAY WITHOUT
 THE WRITTEN CONSENT OF GENERAL SHALE BRICK, INC.
 DRAWING FILE NAME
 Pioneer_2020A.dwg

General Shale Brick, Inc.

1845 W. Dartmouth Ave
 Denver, Colorado 80110
 Phone (303) 783-3000

DRAWING TITLE

Pioneer Mine
 2019-2020 DRMS Annual Report Site Map

CONTOUR INTERVAL: 5'	DRAWING NUMBER: DRAWN BY: APPROVAL BY:	REVISION: DATE: SCALE:	A SHT. 1 OF 1 January 9, 2019 1"=150'
-------------------------	--	------------------------------	---