

EAST phase reclaimed and seeded
(growth is established)

1989116

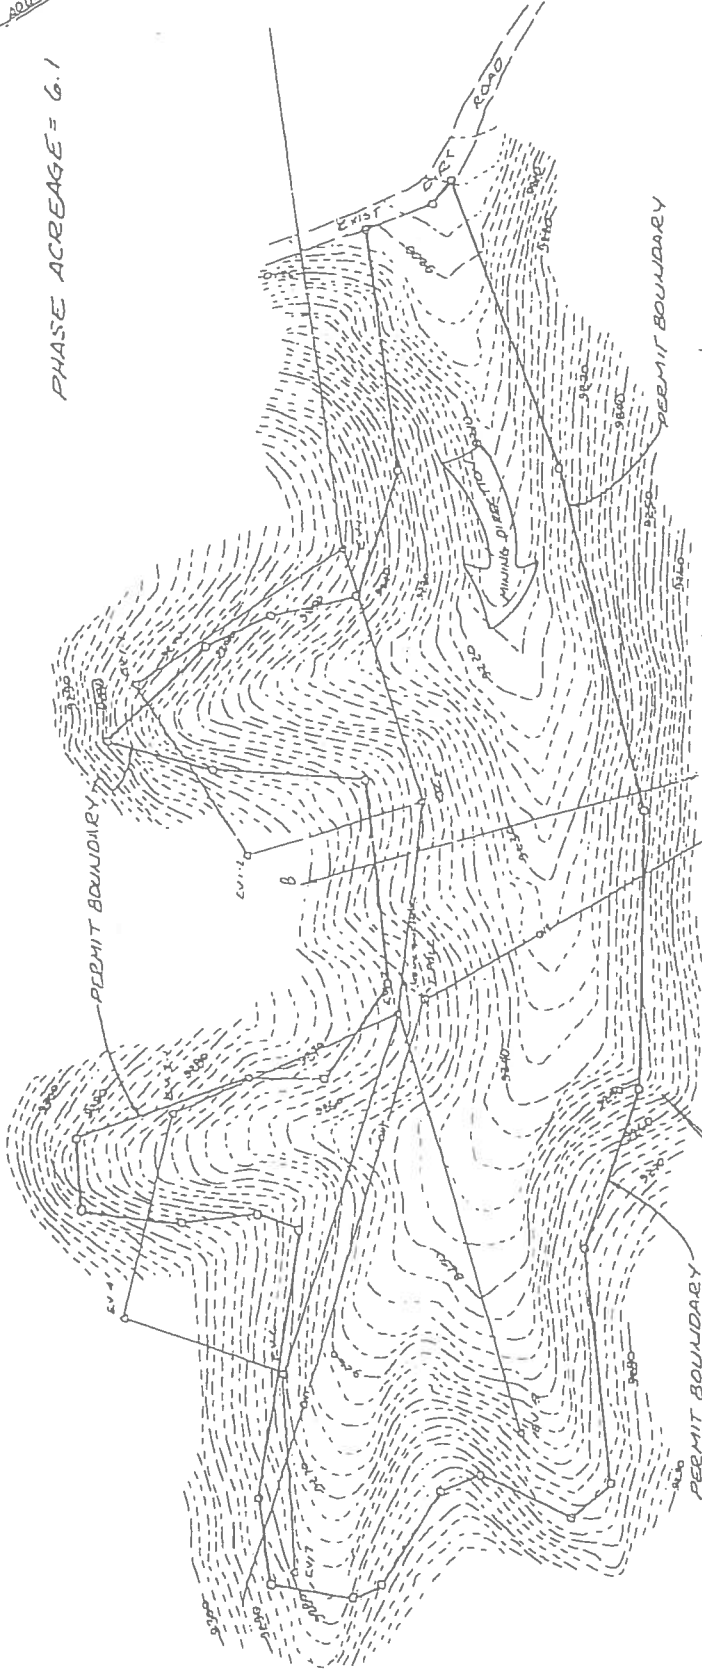


EXHIBIT E5
CRYSTAL PIT
EAST PHASE
MINING PLAN MAP

PREPARED BY
LEIGH WHITEHEAD & ASSOCIATES, INC.
Consulting Engineers & Surveyors
5 West Las Vegas
COLORADO SPRINGS, COLORADO 80903
Phone (719) 534-5179
PROJECT NO. B9046 DATE 10-31-10
SCALE 1" = 100'

EAST phase
seeded and reclaimed

0 CALCULATED BOUNDARY
0 EV1 EAST VALLEY CONTROL LINE
0 EV2 EAST VALLEY CONTROL POINTS

2019: OVERSEEDING/HYDROSEEDING (~10.5A)

PER RECOMMENDATION FROM NOV 10 2016 INSPECTION

NOXIOUS WEED TREATMENT: SEE SUPPLEMENTAL ATTCH

2020: MONITORED GROWTH

WEST PHASE RECLAIMED AND SEEDED
M1989116

2019: OVERSEDING

HYDROMULTIPLYING PUMP RECOMMENDATION
FROM NOV 10 2016 INSPECTION

NOXIOUS NEED TREATMENT SET SUPPLEMENTARY ATTCH

ADJACENT LAND OWNER
U.S. FOREST SERVICE

2020: MONITORING ACTIVITIES

PHASE AVERAGE = 3.6

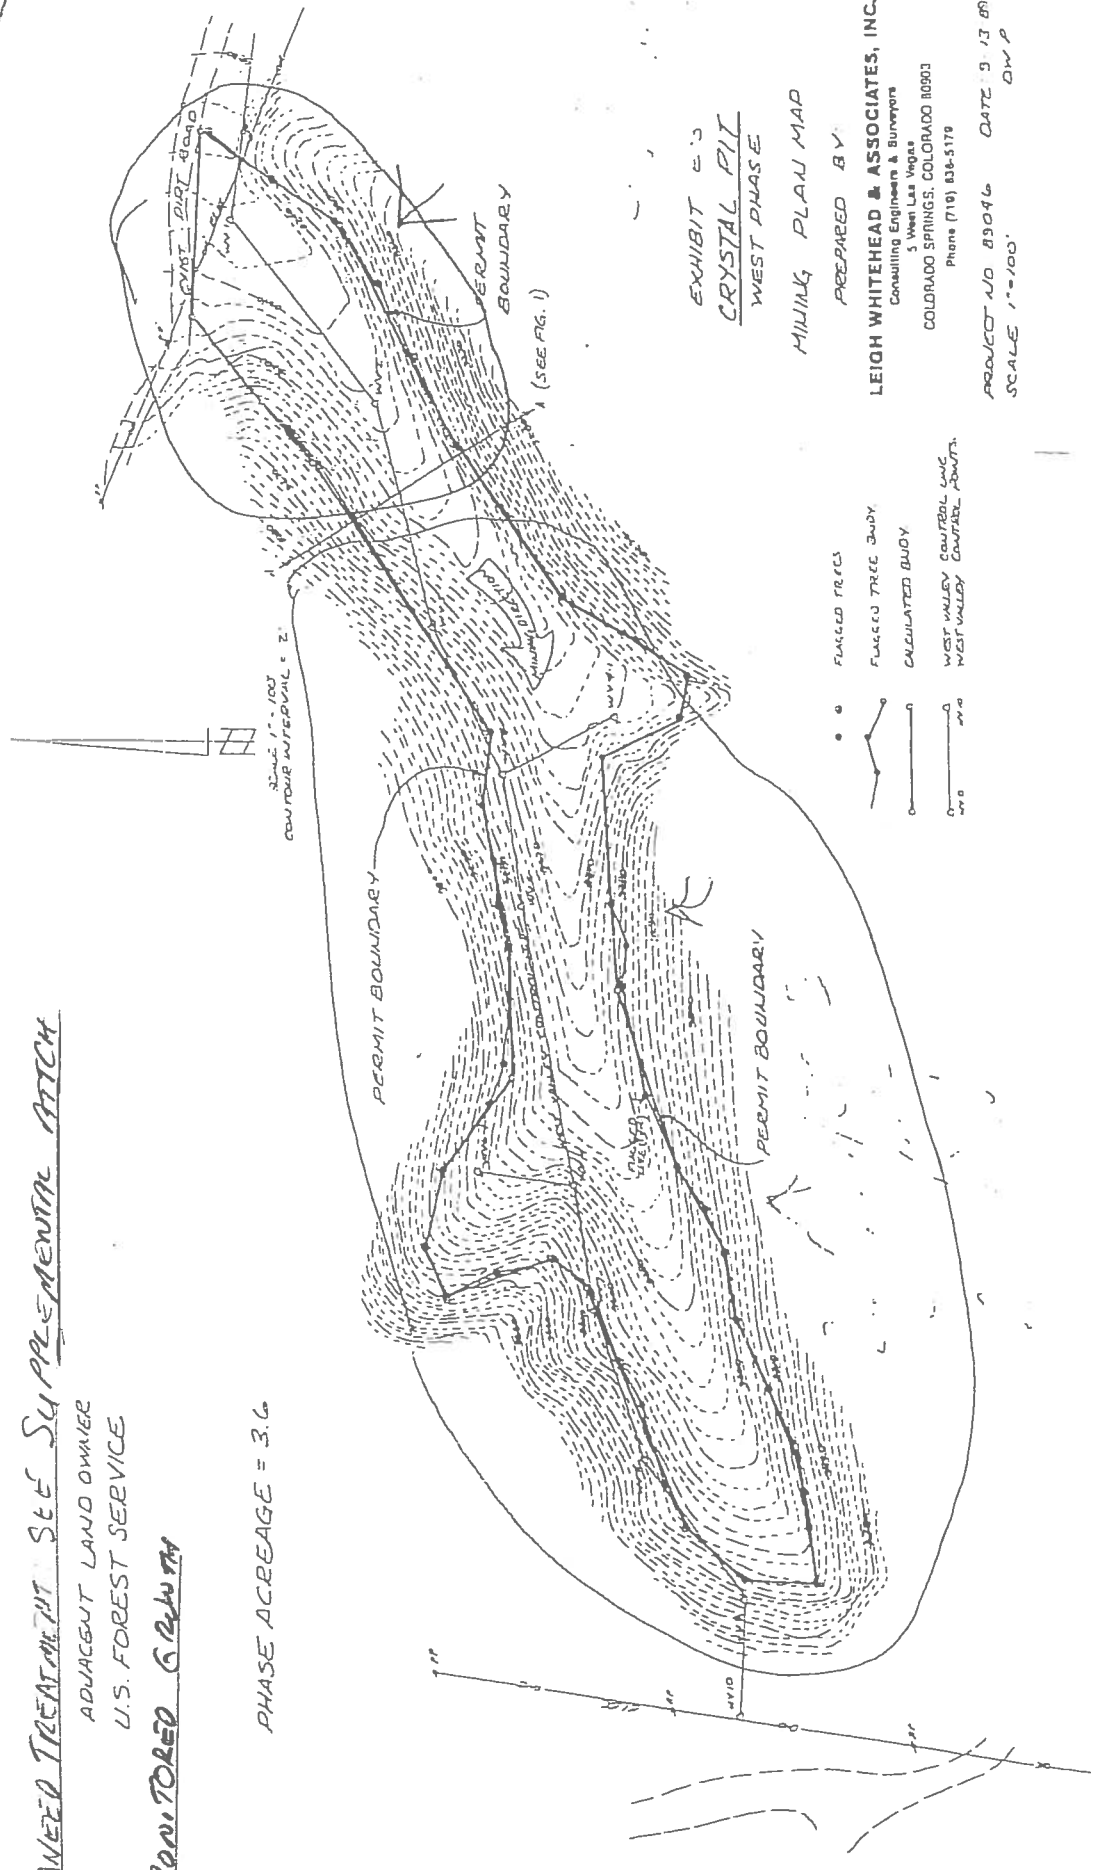


EXHIBIT E-3
CRYSTAL PIT
WEST PHASE
MINING PLAN MAP
PREPARED BY
LEIGH WHITEHEAD & ASSOCIATES, INC.
Consulting Engineers & Surveyors
5 West Las Vegas
COLORADO SPRINGS, COLORADO 80903
Phone (719) 838-5179
PROJECT NO 89046 DATE 9-13-89
SCALE 1"=100' DW P