



NOTES:
ALL BUILDING STRUCTURES HAVE BEEN REMOVED
WEED MANAGEMENT INCLUDES MOWING AND SPOT WEED SPRAYING

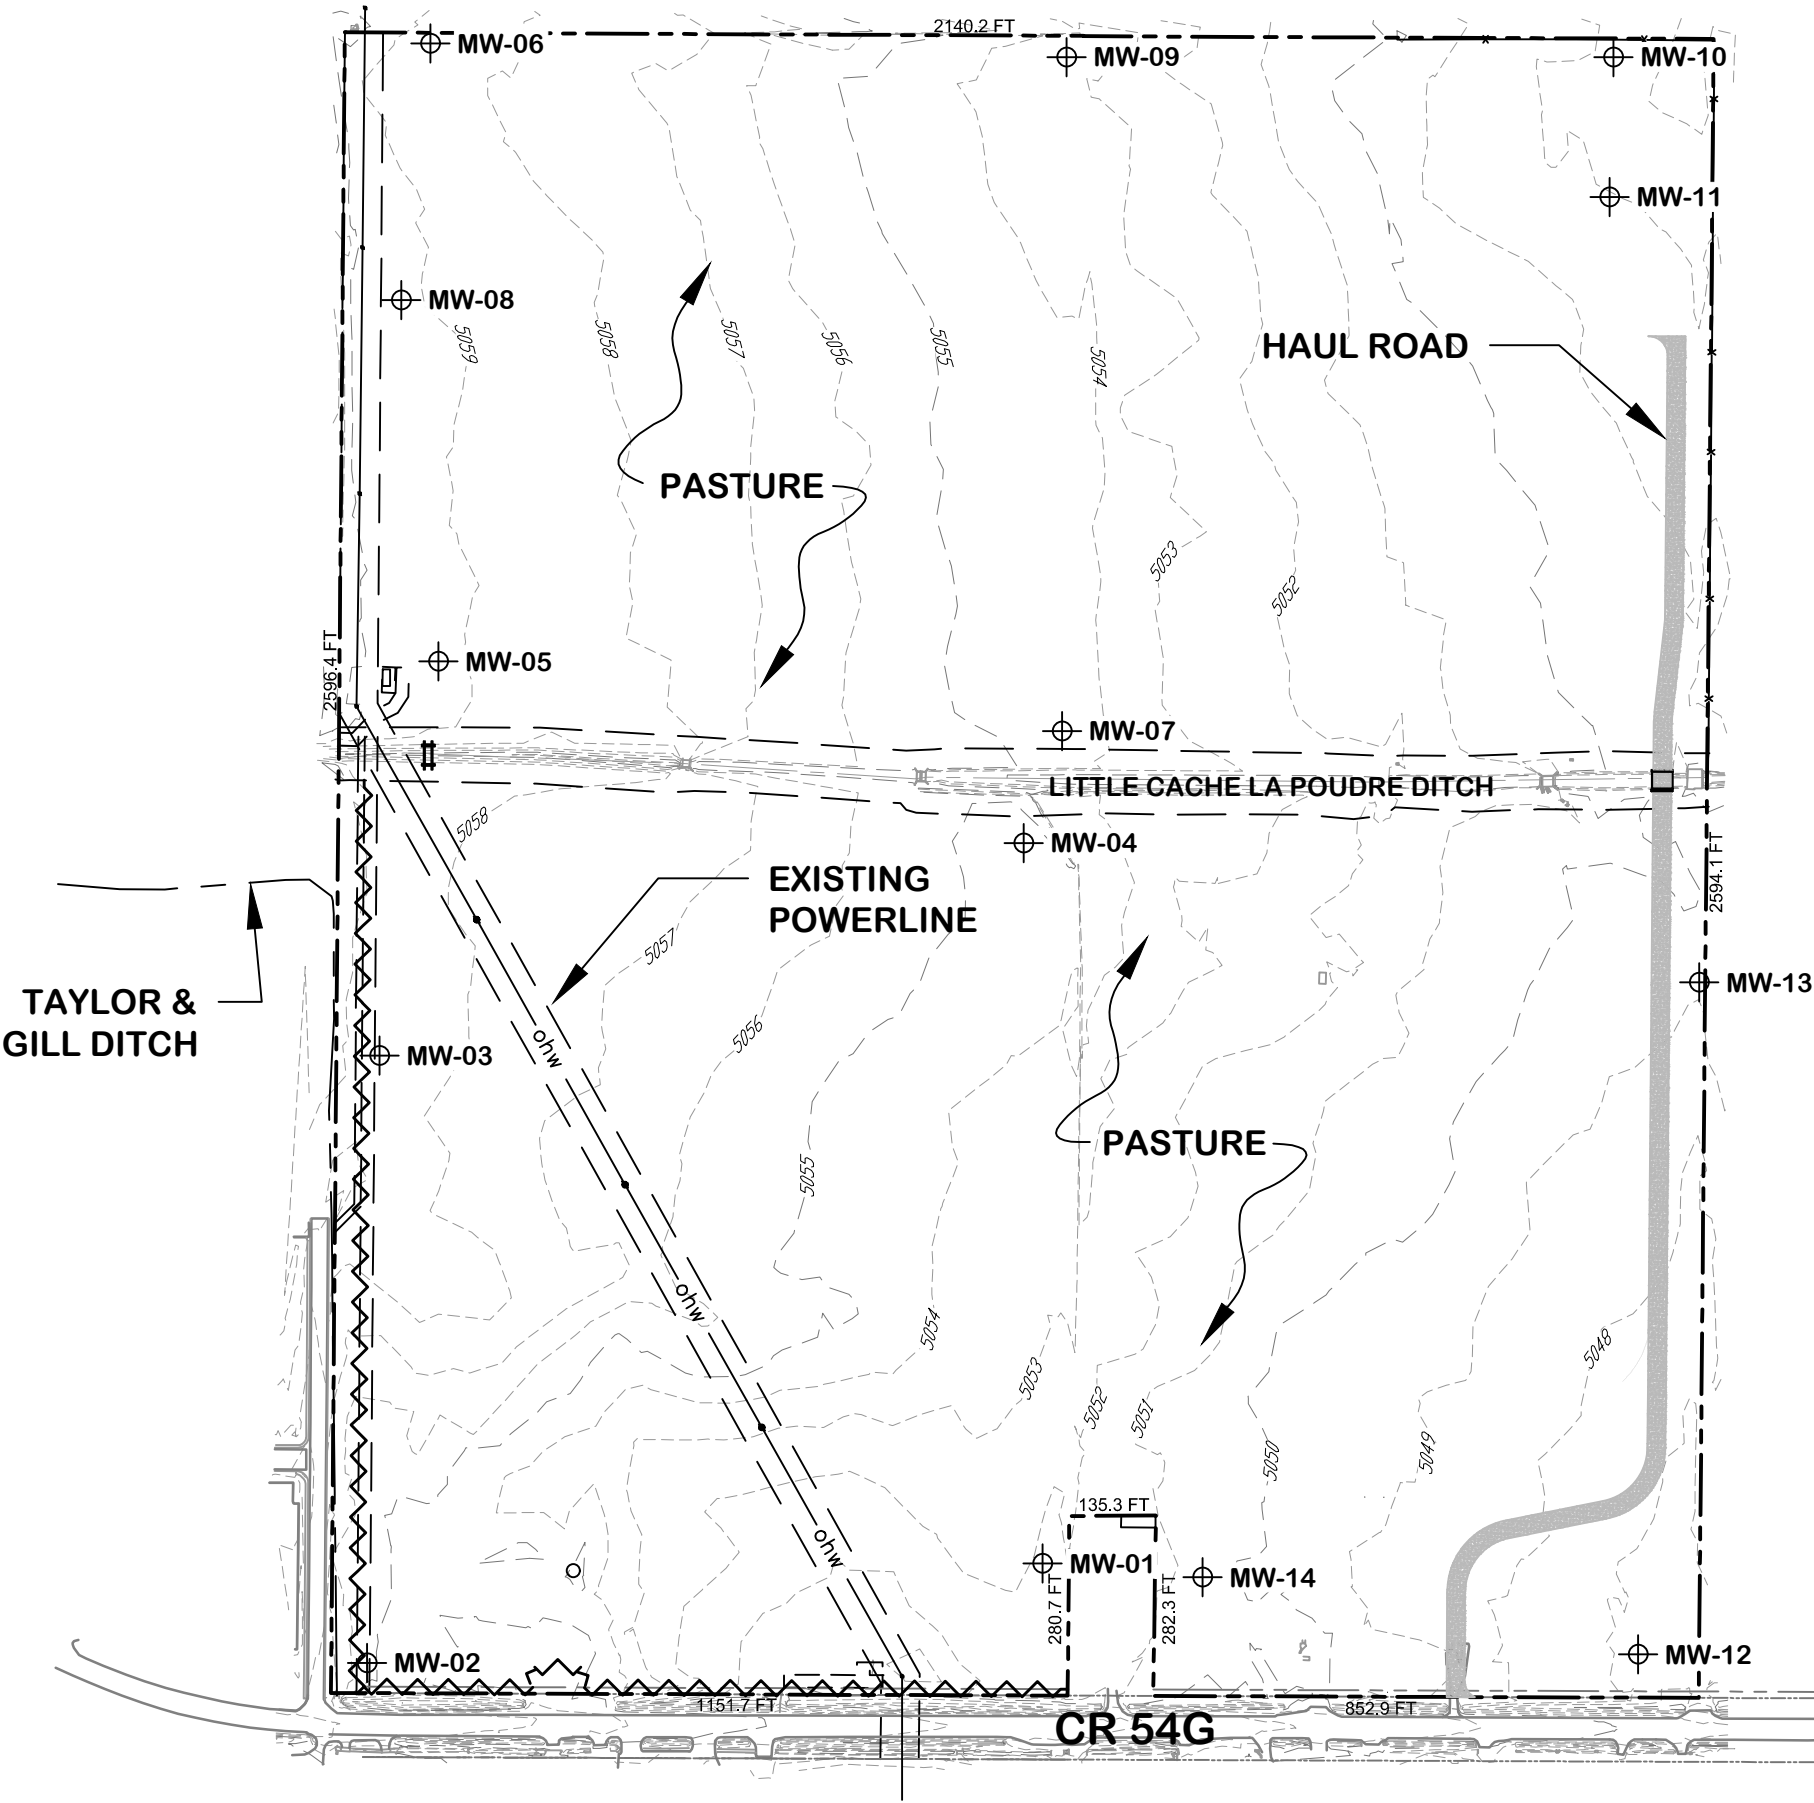

LEGEND

- PROJECT BOUNDARY
- EXISTING EASEMENT LINE
- 6' NO-CLIMB FENCE
- MW-01 MONITORING WELL

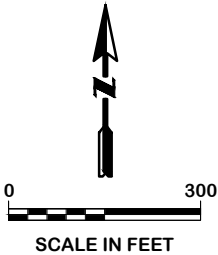

PROJECT:	TASK:	DATE:	DRWN BY:
360100	003	2/2/21	TT
PREPARED BY:			
TELESTO SOLUTIONS INCORPORATED			

KNOX PIT M2017-036
2021 ANNUAL REPORT MAP

