

McATEE CONSTRUCTION COMPANY



RIVERSIDE PIT

SITE MAP – EAST AREA

2021 ANNUAL REPORT MAP

L E G E N D

	AFFECTED LANDS / PERMIT LINE		BACKFILLED 5.10 AC ±
	DIKE		SAND STOCKPILES – 2.98 AC ±
	ROADS		RECLAIMED – 11.63 ac ±
	FENCE		
	POWER LINES		
	RAILROAD		
	DITCH		
	LAKE AREA – 11.12 AC ±		

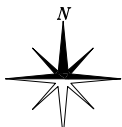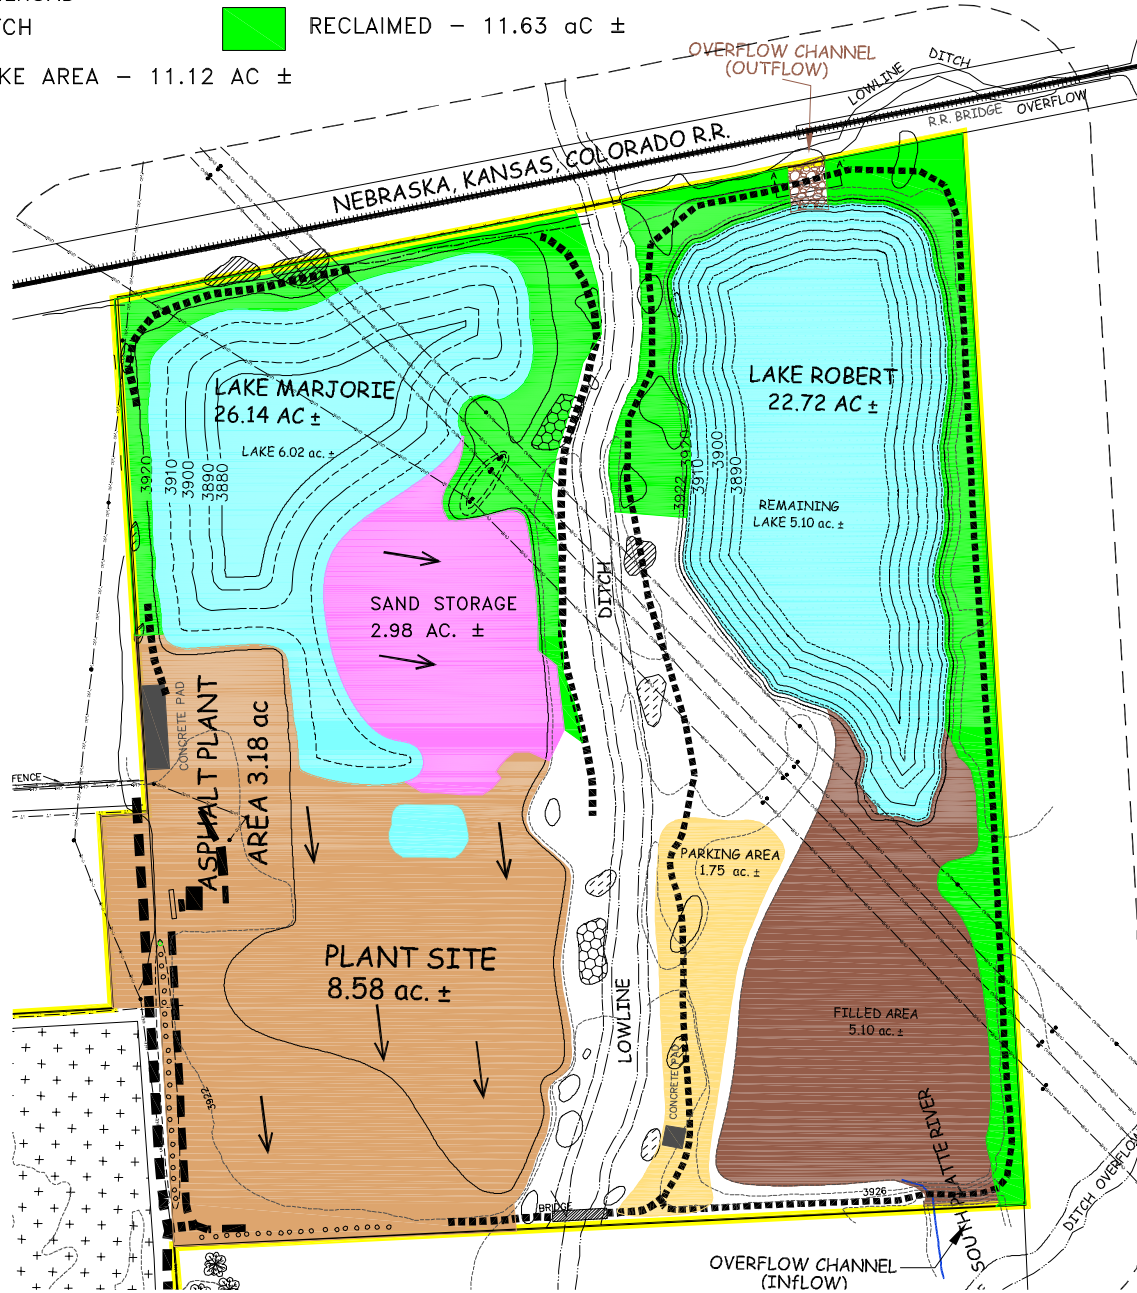



SCALE 1"=300'
FEB 22, 2015 – 11:02:36

McATEE CONSTRUCTION COMPANY

RIVERSIDE PIT

SITE MAP – WEST AREA

2021 ANNUAL REPORT MAP

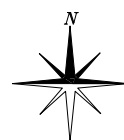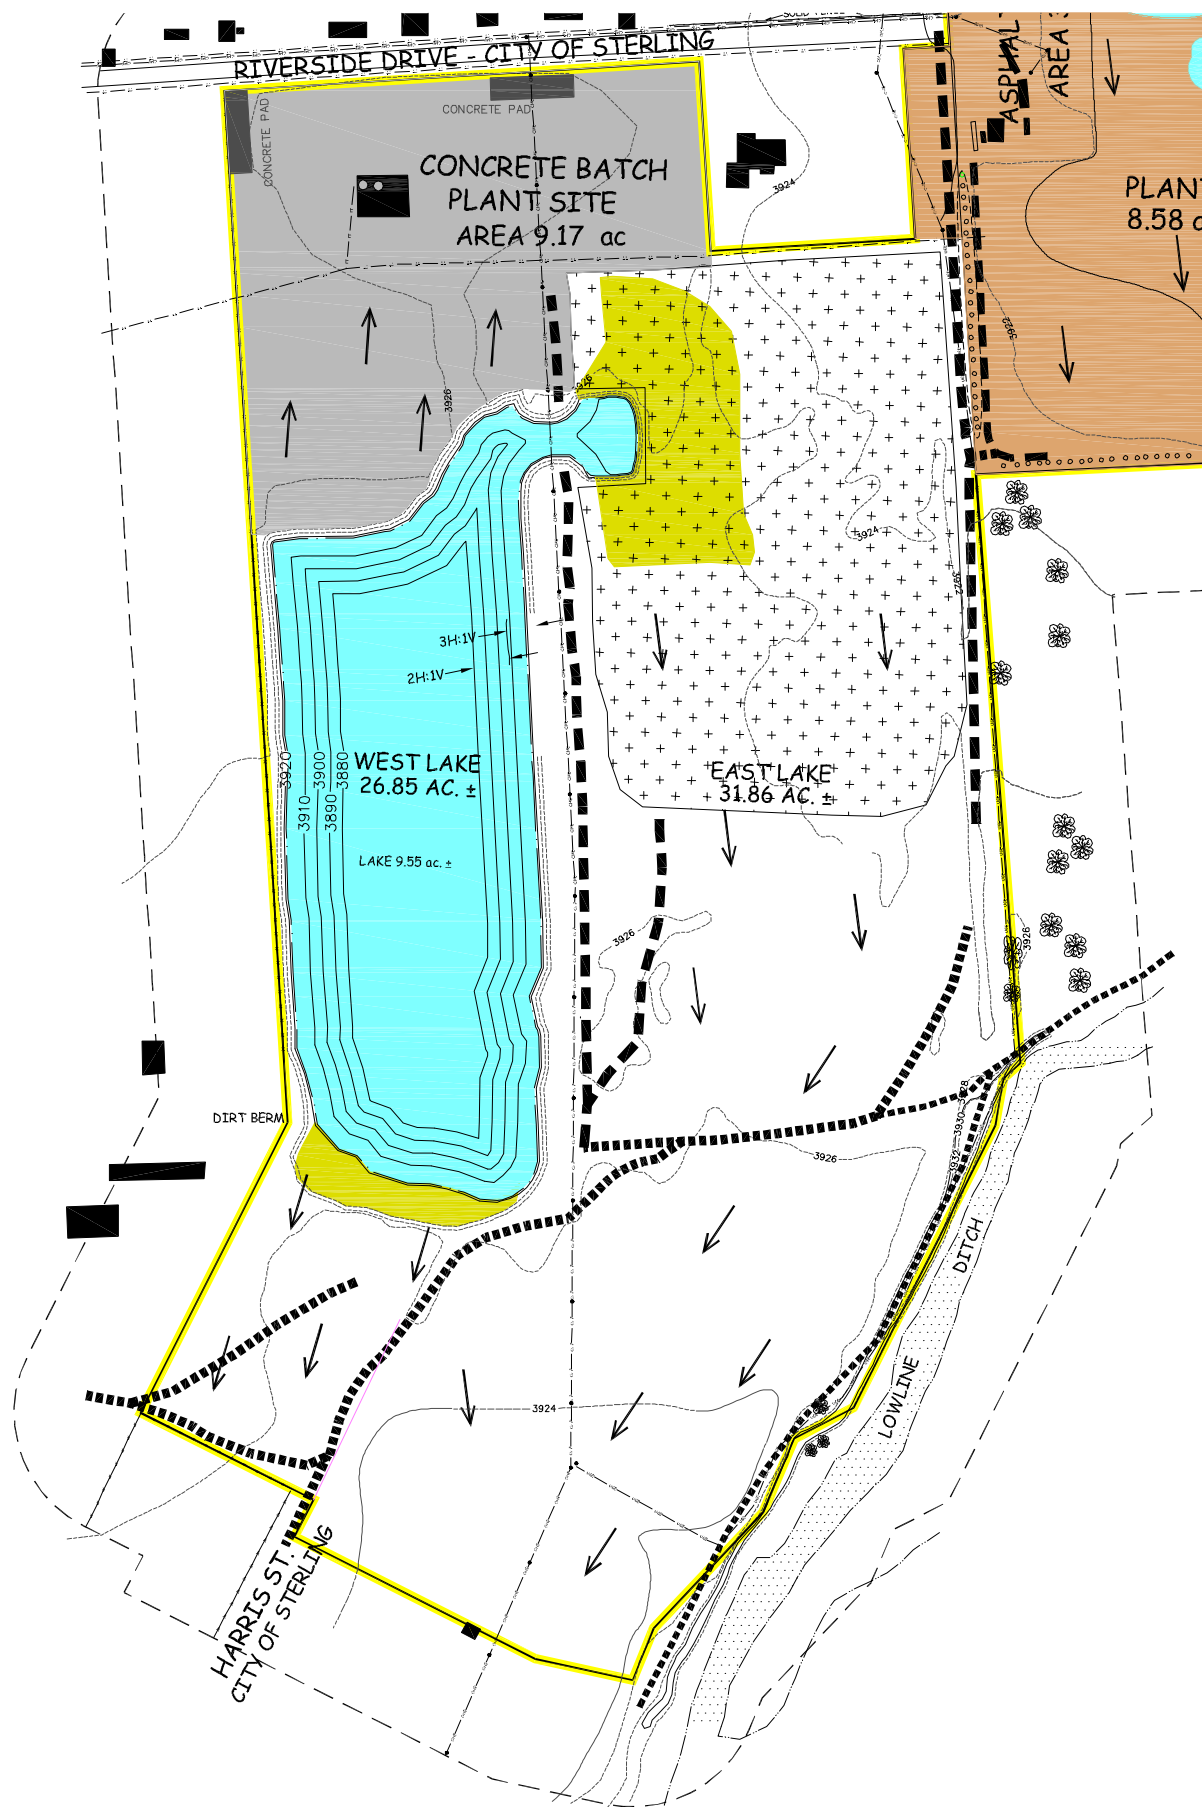

SCALE 1"=300'
FEB 22, 2021 - 09:54:47

LEGEND

	AFFECTED LANDS / PERMIT LINE		GRAVEL/ASPHAL PLANT AREA
	DIKE		CONCRETE PLANT AREA
	ROADS		RECYCLE STORAGE AREA - 11.05 AC ±
	FENCE		STRIPPED AREA 2.05 AC. ±
	POWER LINES		
	DITCH		
	LAKE AREA- 9.55 AC ±		