


2/23/21


NOTE:
LIMITS OF EXCAVATION SHOWN ARE APPROXIMATE.
EXCAVATE TO LIMITS DETERMINED IN THE FIELD BY
ENGINEER.

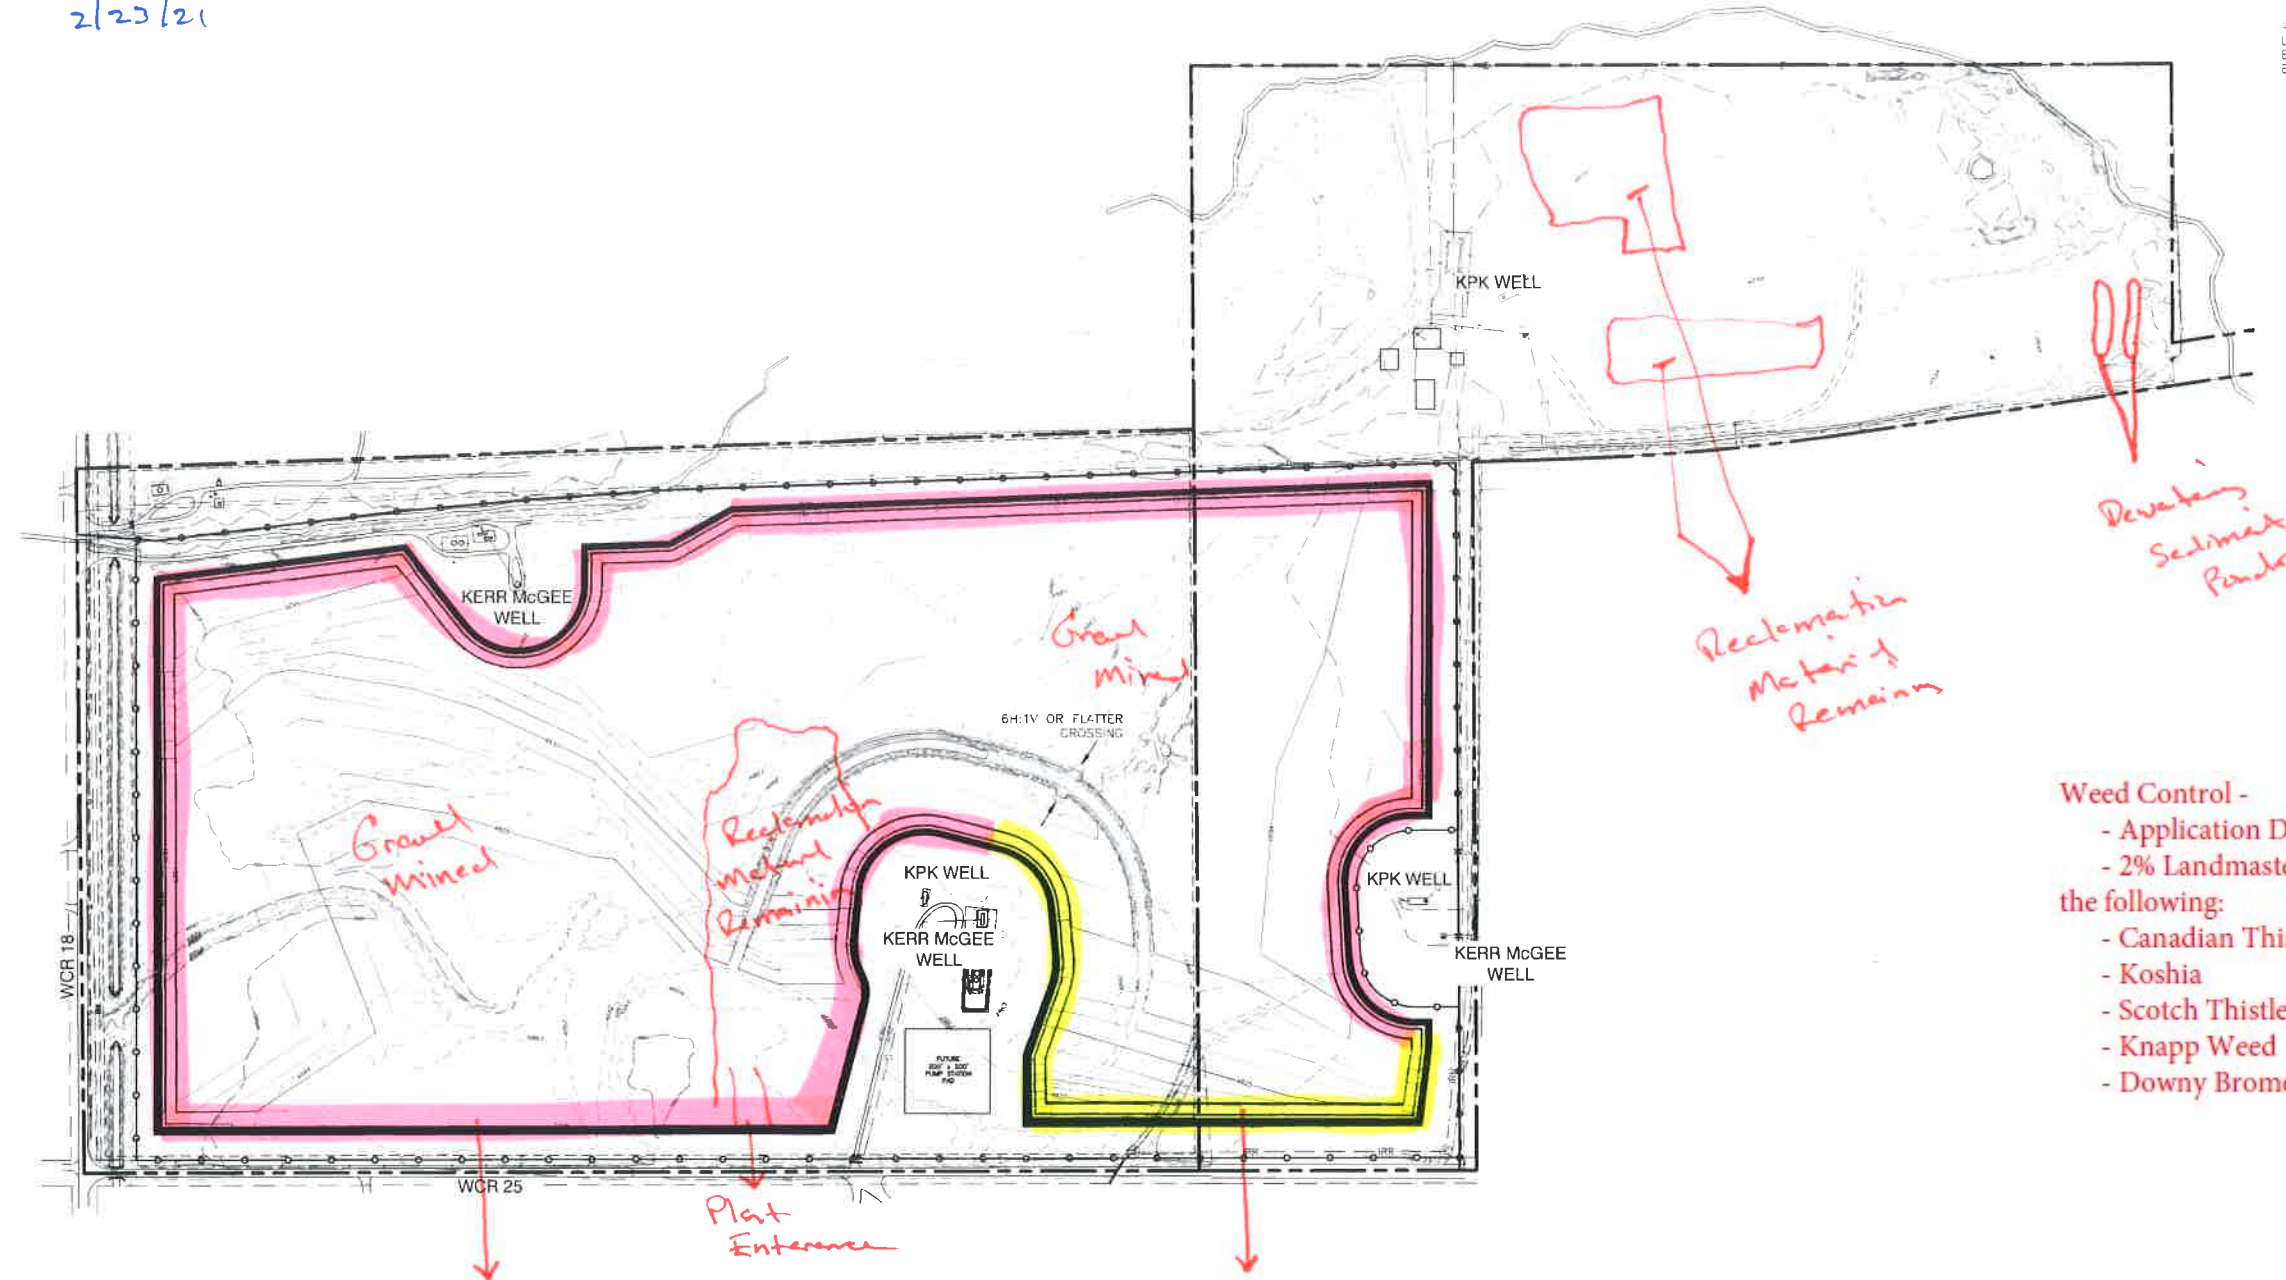

- Weed Control -
- Application Date: May/June 2020
 - 2% Landmaster and Polaris to Treat the following:
 - Canadian Thistle
 - Koshia
 - Scotch Thistle
 - Knapp Weed
 - Downy Brome

LEGEND:

---	PROPERTY LINE
---	RELOCATED PIPES
---	UNITED POWER EXISTING ELECTRIC LINES
---	EXISTING GAS
---	EXISTING FENCE
---	EXISTING IRRIGATION PIPE
---	EXISTING CONTOURS
---	PROPOSED CONTOURS
---	WETLAND VEGETATION

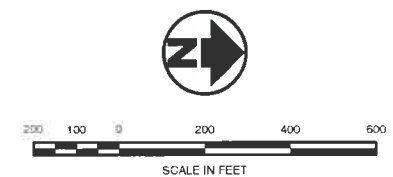

ISSUED FOR CONSTRUCTION

Northern Colorado Constructors, Inc.

Reservoir Liner Construction Plans

J&T Consulting, Inc.

NCC Pit #1

Excavation Plan

305 Denver Avenue - Suite D
Fort Lupton, CO 80621
Ph: 303-457-4222 Fax: 303-457-4224
www.jtconsulting.com



Job # 07121
Date 4/24/09
Drawn By WSS
Designed By TPY
Checked By JCY
File JT-NCC Excavation Site
Scale 1" = 200'
Sheet: 5 of 20