


Permit Number: M-1991-080
 Exhibit: E-1
 Class: D (Revised)
 Date: 1/10/92
 Class: D (Revised) to Hydrogeology
 Date: 1/10/92
 Description: (Gold only) ☐ Bore ☐ Enhancement ☐ Inspection

OWNER: WILLIAM & JUDY DAVIS
 1700 Wadsworth Rd.
 P.O. Box 162
 Florissant, CO 80816
 (719) 748-3105

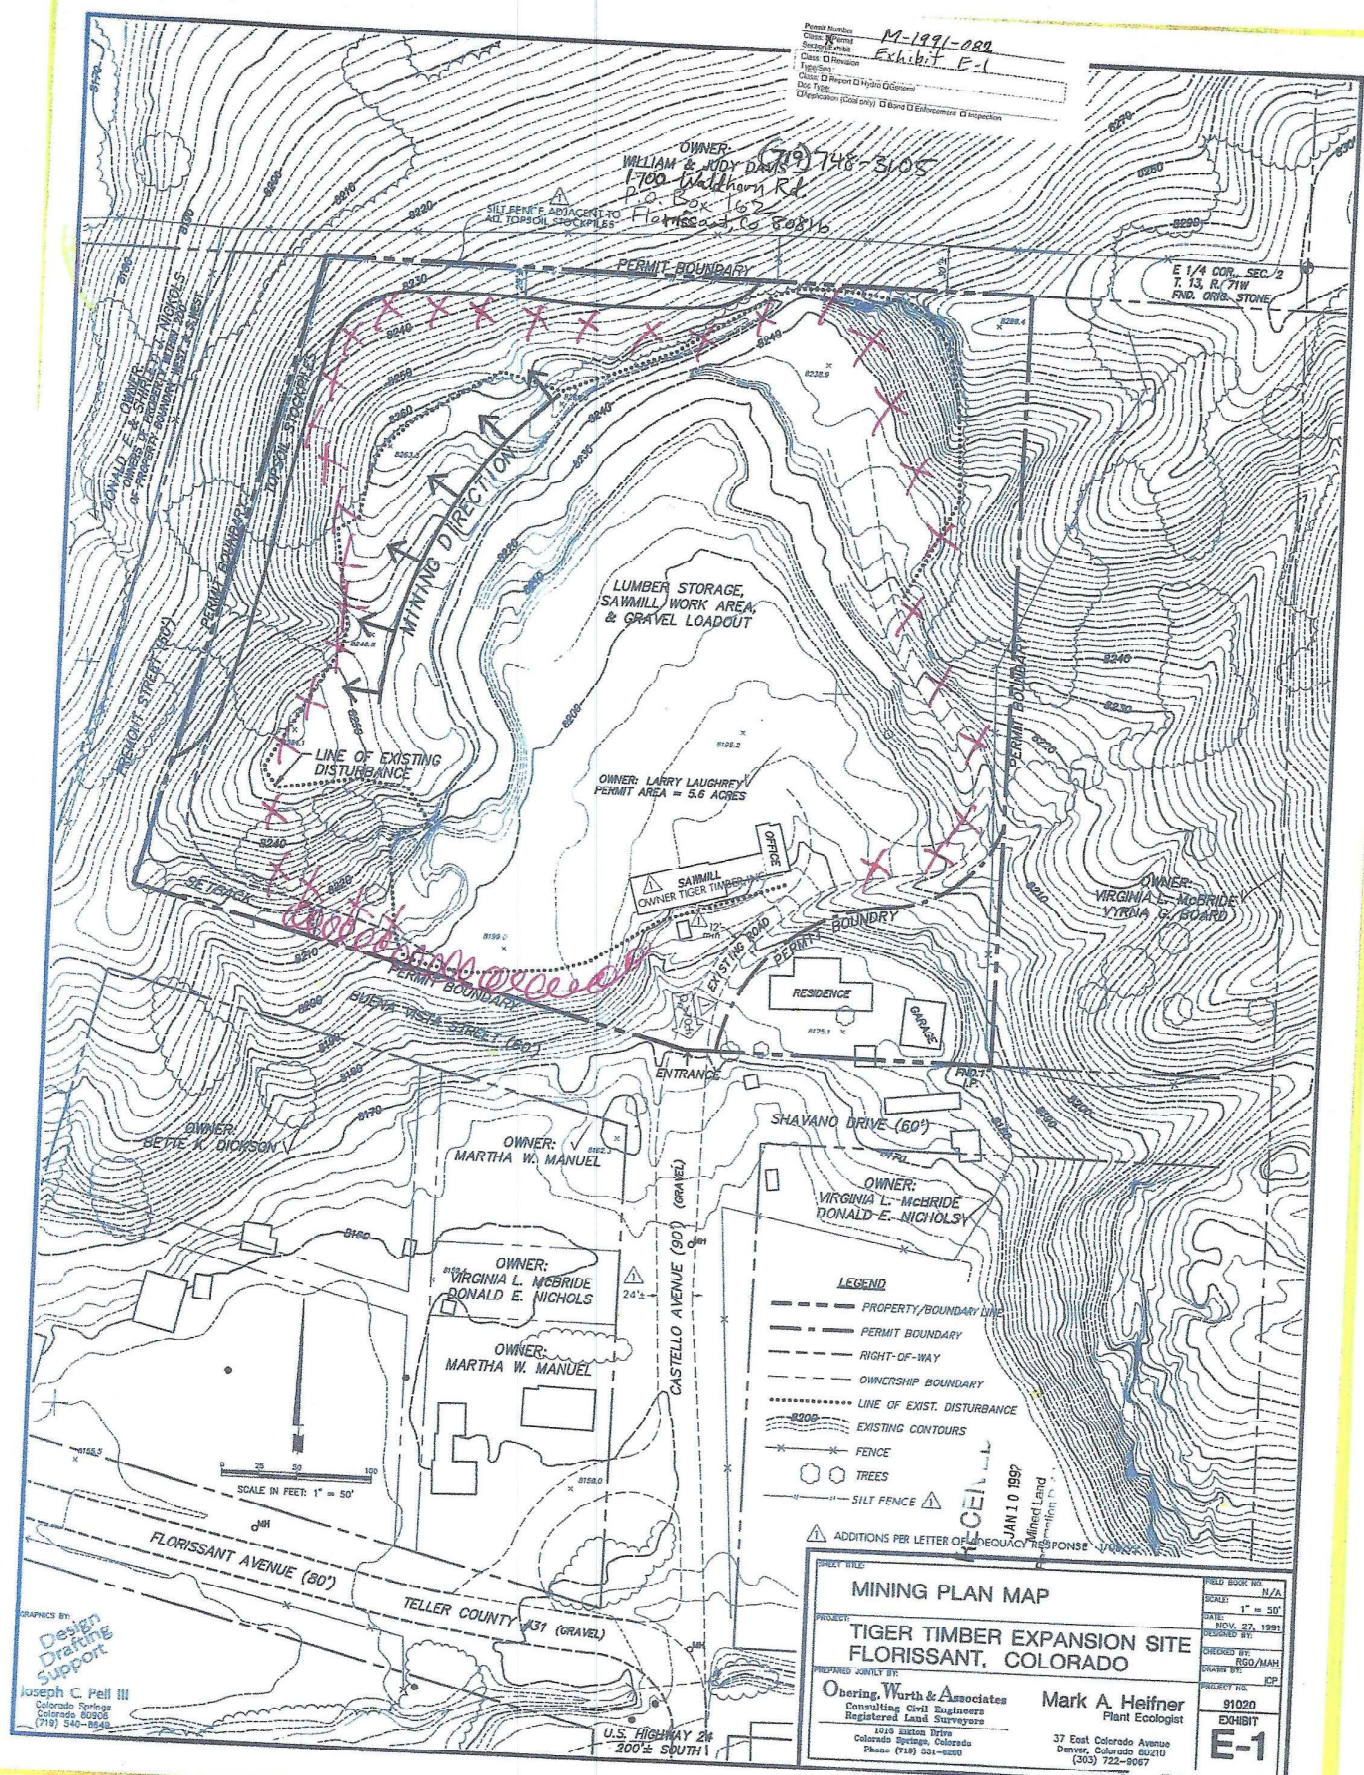

MINING PLAN MAP TIGER TIMBER EXPANSION SITE FLORISSANT, COLORADO		FIELD BOOK NO. N/A SCALE 1" = 50' DATE NOV. 27, 1991 PREPARED BY BOG/MAH CHECKED BY JCP PROJECT NO. 91020 EXHIBIT E-1
PREPARED JOINTLY BY: Obering, Wirth & Associates Consulting Civil Engineers Registered Land Surveyors 2025 S. 10th Street Colorado Springs, Colorado Phone (719) 521-6200		Mark A. Heifner Plant Ecologist 37 East Colorado Avenue Denver, Colorado 80210 (303) 722-8067