


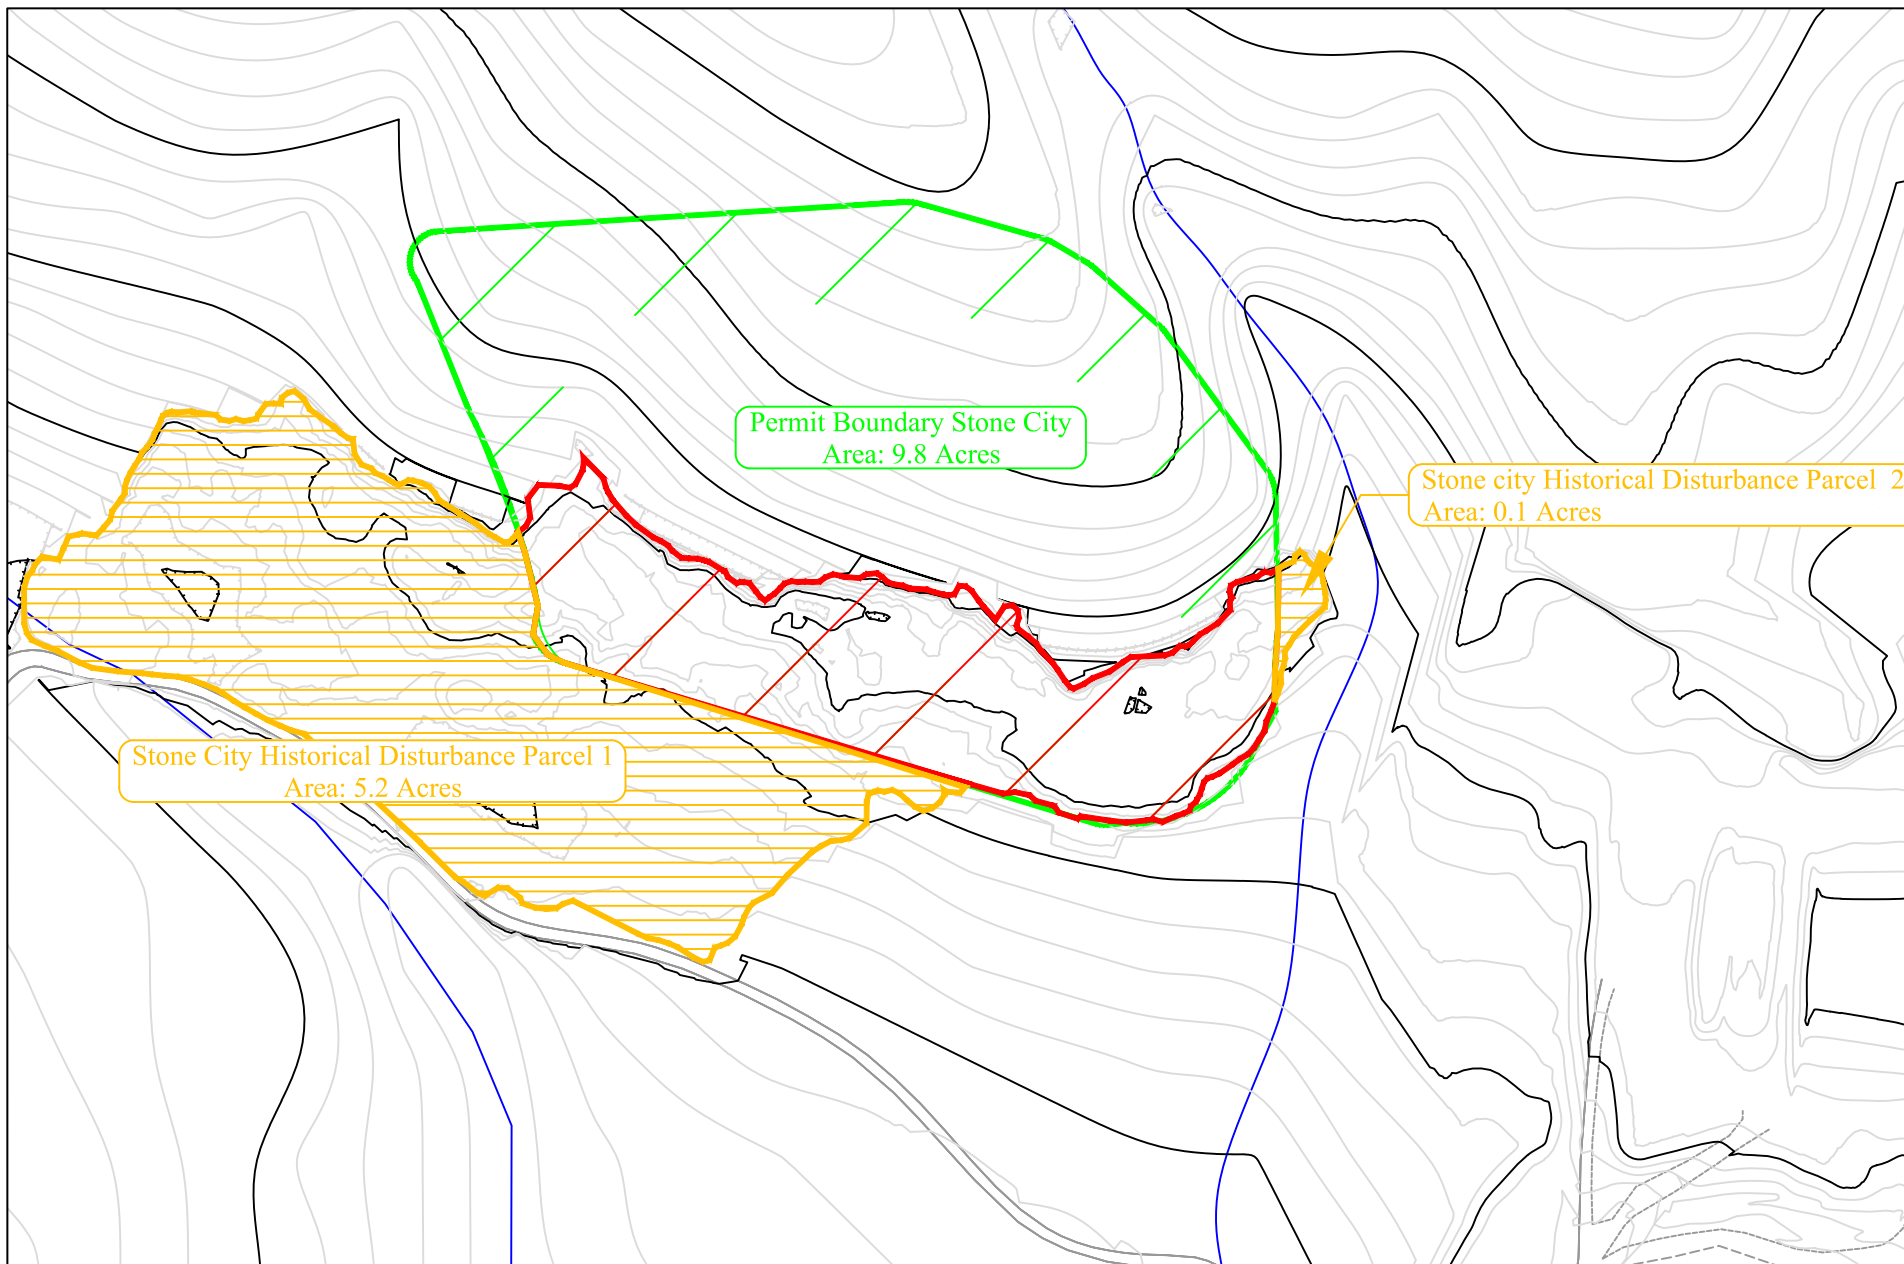

CONFIDENTIAL
THIS DRAWING IS THE PROPERTY OF GENERAL SHALE BRICK, INC.
AND SHALL NOT BE COPIED OR REPRODUCED IN WHOLE OR IN PART
OR DISCLOSED TO ANY THIRD PARTY OR USED IN ANY WAY WITHOUT
THE WRITTEN CONSENT OF GENERAL SHALE BRICK INC..

DRAWING FILE NAME
Tomahawk 2021A.dwg

General Shale Brick, Inc.

1845 W. Dartmouth Ave
Denver, Colorado 80110
Phone (303) 783-3000

DRAWING TITLE

Stone City Mine
DRMS 2020-2021 Annual Report

CONTOUR INTERVAL:	DRAWING NUMBER:	—	REVISION:	0	SHT. 1 OF 1
5'	DRAWN BY:	Jason E. McInnis	DATE:	March 4, 2021	
	APPROVAL BY:		SCALE:	1" = 200'	