


Contour Source: Aerial Survey November, 2015
Contour Interval = 5 feet
Detail Areas = 2 Foot

REVISIONS	
DATE	DESCRIPTION
6/1/98	Install 12" culvert west of parking lot
6/1/98	Install 18" culvert under stacker belt ponds
6/1/98	Install 8" sch. 80 pipe connecting both ponds
6/15/98	Reconfigure gully pile
8/25/98	Add 500 gallon diesel tank
11/13/98	Addition of new screen plant
5/3/99	Install new leaf feed table of bathhouse
8/17/99	Install picking belt, remove aging
8/10/01	Remove 3 green bins, add coal area.
4/10/01	Remove lower pile bins, conveyor
8/13/02	Add Small Area Excemption, re-label buildings
6/13/03	Move 2 - 500 Gallon Diesel Tanks, Remove Waste Oil Tank
2/22/06	Add 12,000 gallon water storage tank, rock dust silo
4/19/07	12' x 12' x 4' HR Office Trailer
1/23/13	Post Demolition Layout
10/01/14	TR-26 Preliminary Adequacy Review Comments
08/01/14	TR-24/MT-07 Adequacy Review #1 Updates
07/14/15	TR-24/MT-07 Adequacy Review #2 Updates
08/23/16	TR-24/MT-07 Adequacy Review #2 Updates
07/11/17	RN-07 Preliminary Adequacy Review Updates
09/10/19	TR-27 Lower Refuse Pipe Revision
03/19/21	TR-20 - LCC access road, staging areas

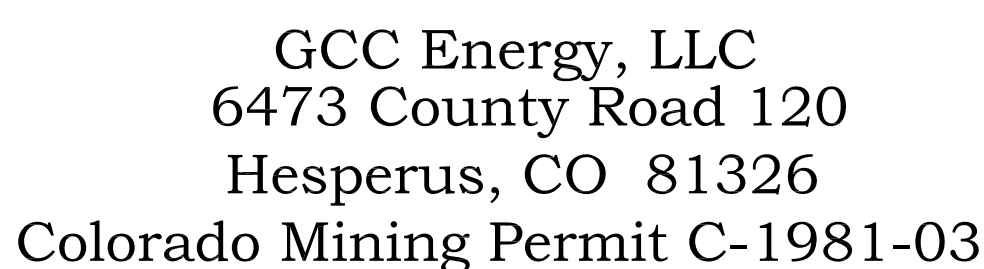

Map King I-007 (TR-30)
Operation Plan & Surface Features

Scale: 1" = 80'	Designed By: Tom Bird
Date: 03/19/2021	Drawn By: Tom Bird
File Path:	Environmental\King I\Permit Map
File Name:	King I-007 Operation Plan & Sur
Plot Date:	03/19/2021
Plot Time:	9:55 am