


UTILITY NOTIFICATION CENTER
OF COLORADO
CALL 811
THREE WORKING DAYS BEFORE YOU DIG, GRADE OR
EXCAVATE FOR THE MARKING OF UNDERGROUND UTILITIES.

PREPARED BY JEK
REVIEWED BY JEK
DATE 06-26-2018
SCALE NO SCALE
JOB NO. 18020.02

DATE	DESCRIPTION	BY	CHK
09-11-18	CHANGED SECONDARY 80 MIL LINER TO 60 MIL LINER	JEK	JEK


LOGAN WASH MINE
EVAPORATION POND RELINING PROJECT
OCCIDENTAL OIL SHALE, INC.

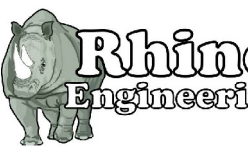


Rhino Engineering, Inc.
PO Box 810
Cedaredge CO 81413
(970) 241-6027
info@rhinoengineers.com
www.rhinoengineers.com





SHEET

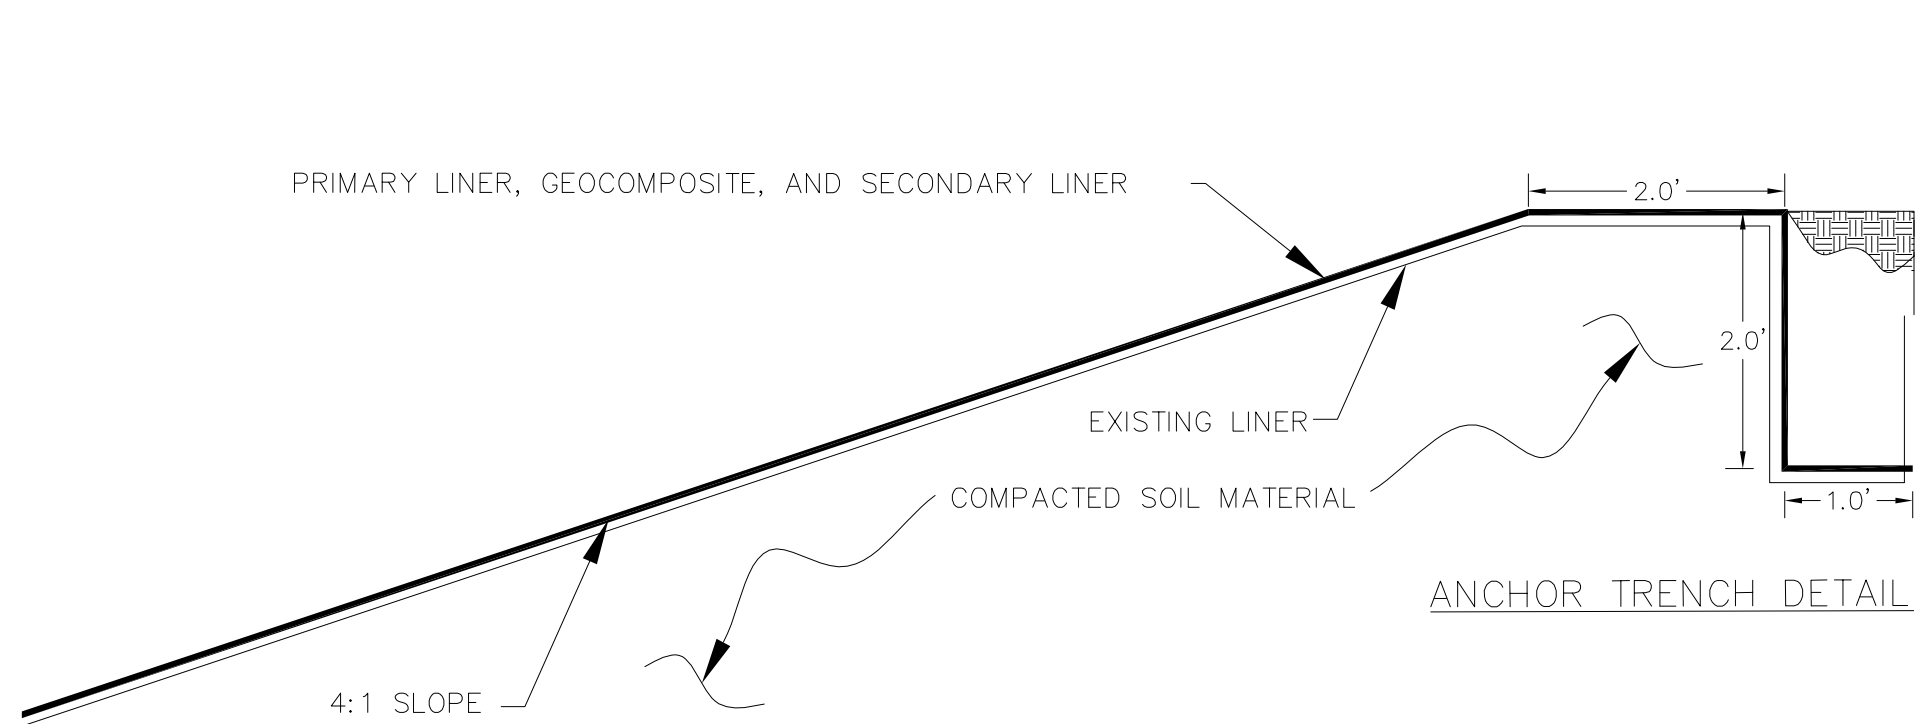

NO SCALE

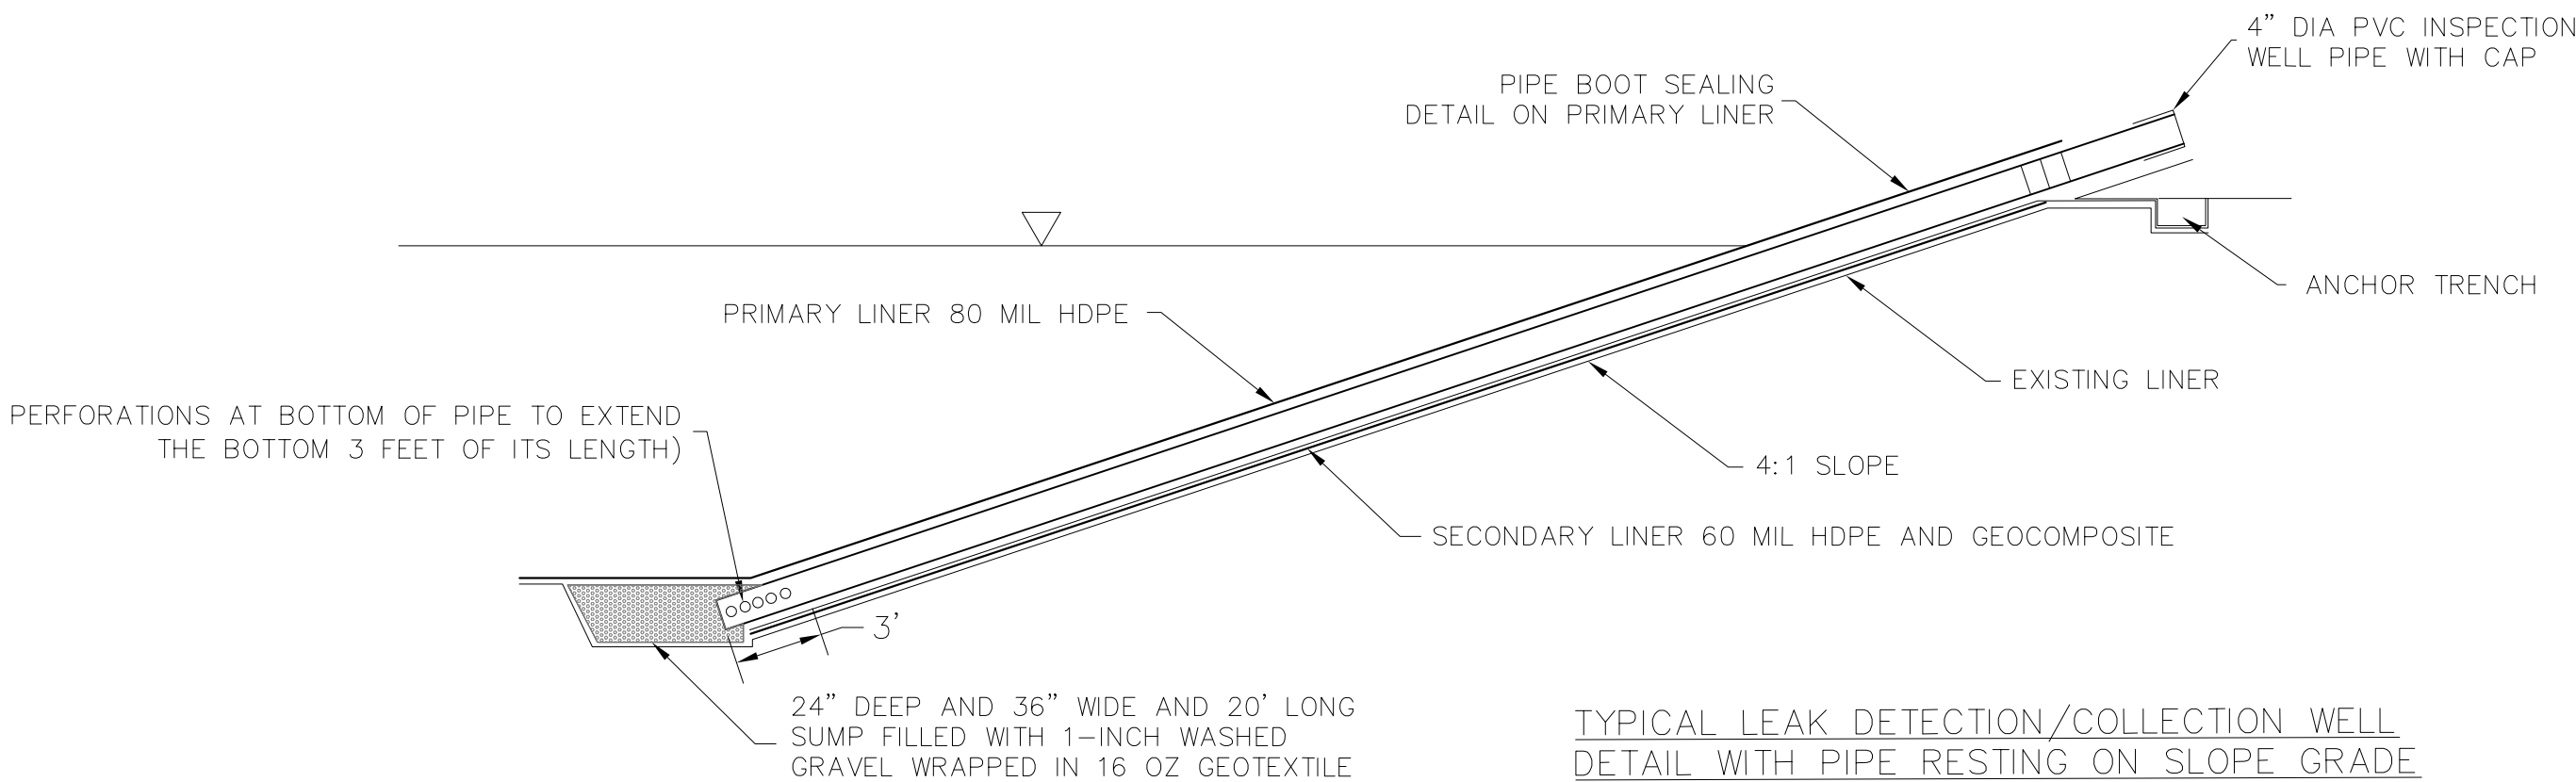

NO SCALE

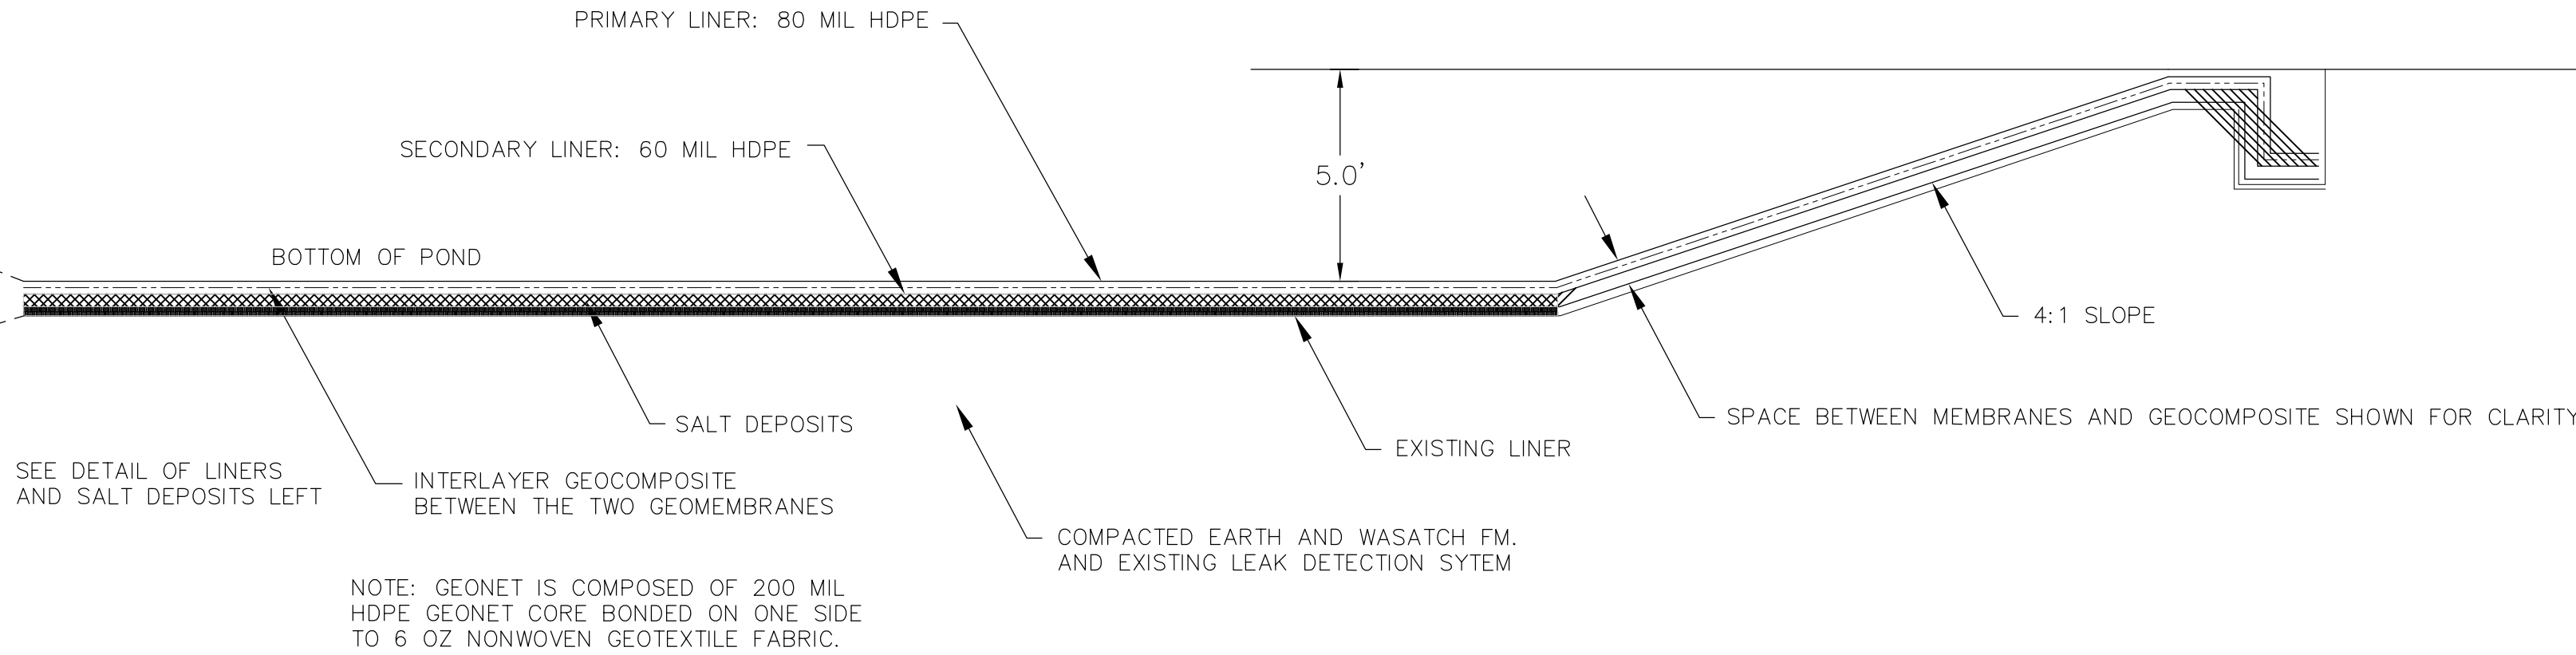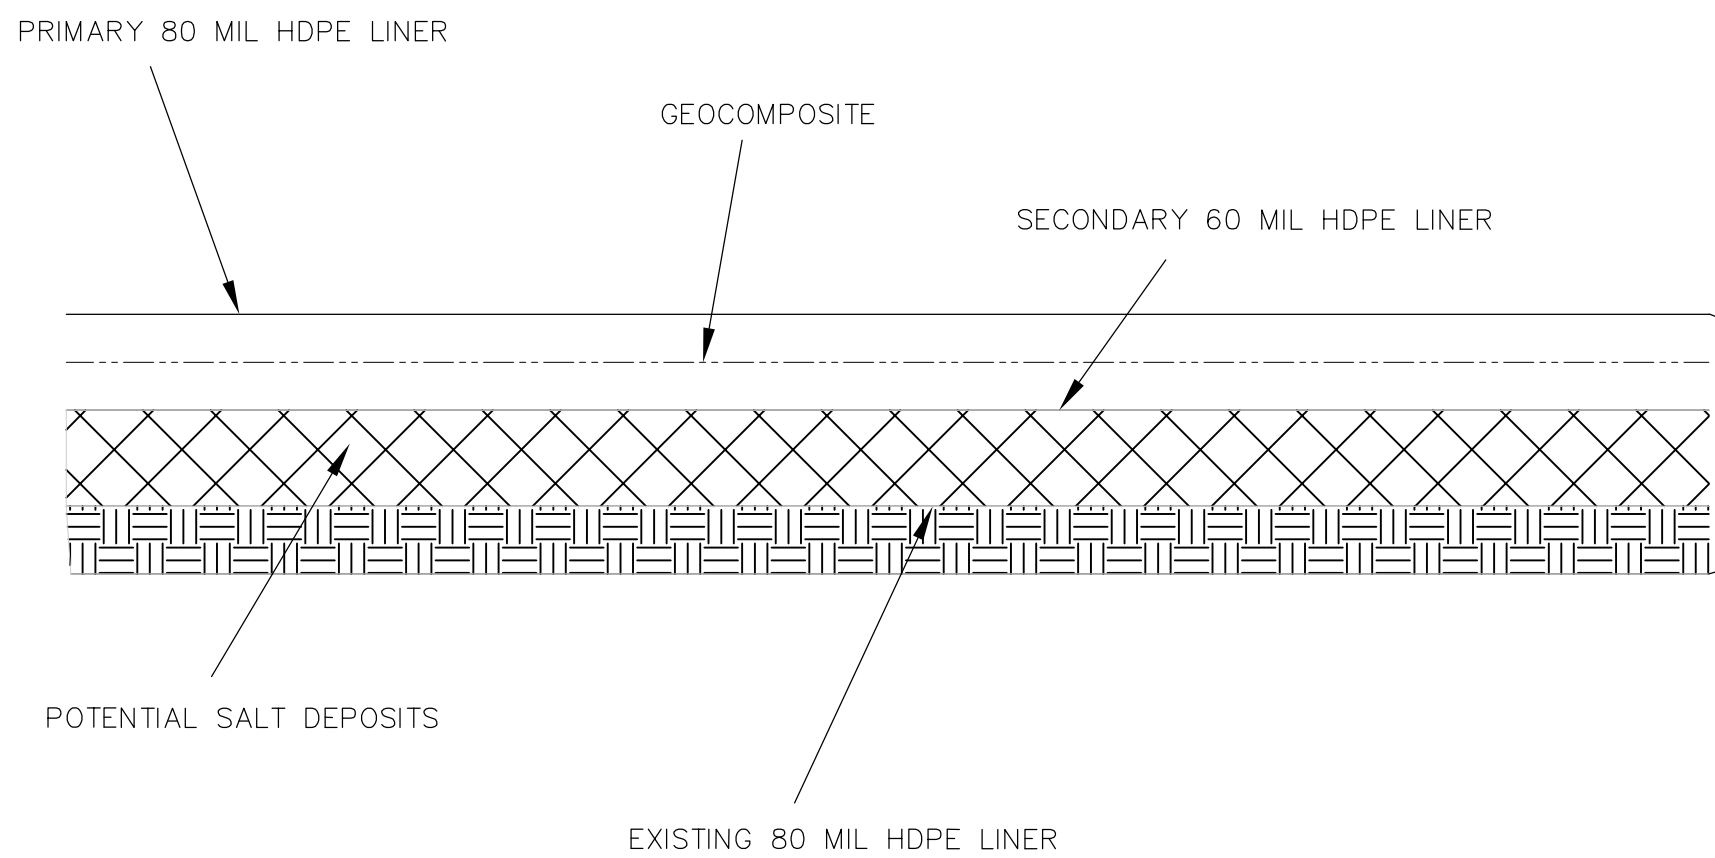

NO SCALE

Figure 9. Pond Lining System