


LEGEND

- PROPOSED ACCESS ROAD
- EXISTING ACCESS ROAD
- EXISTING ROAD
- ROAD

REVISIONS

DATE	DESCRIPTION
04/08/2021	TR-30 - LCC access road, single area

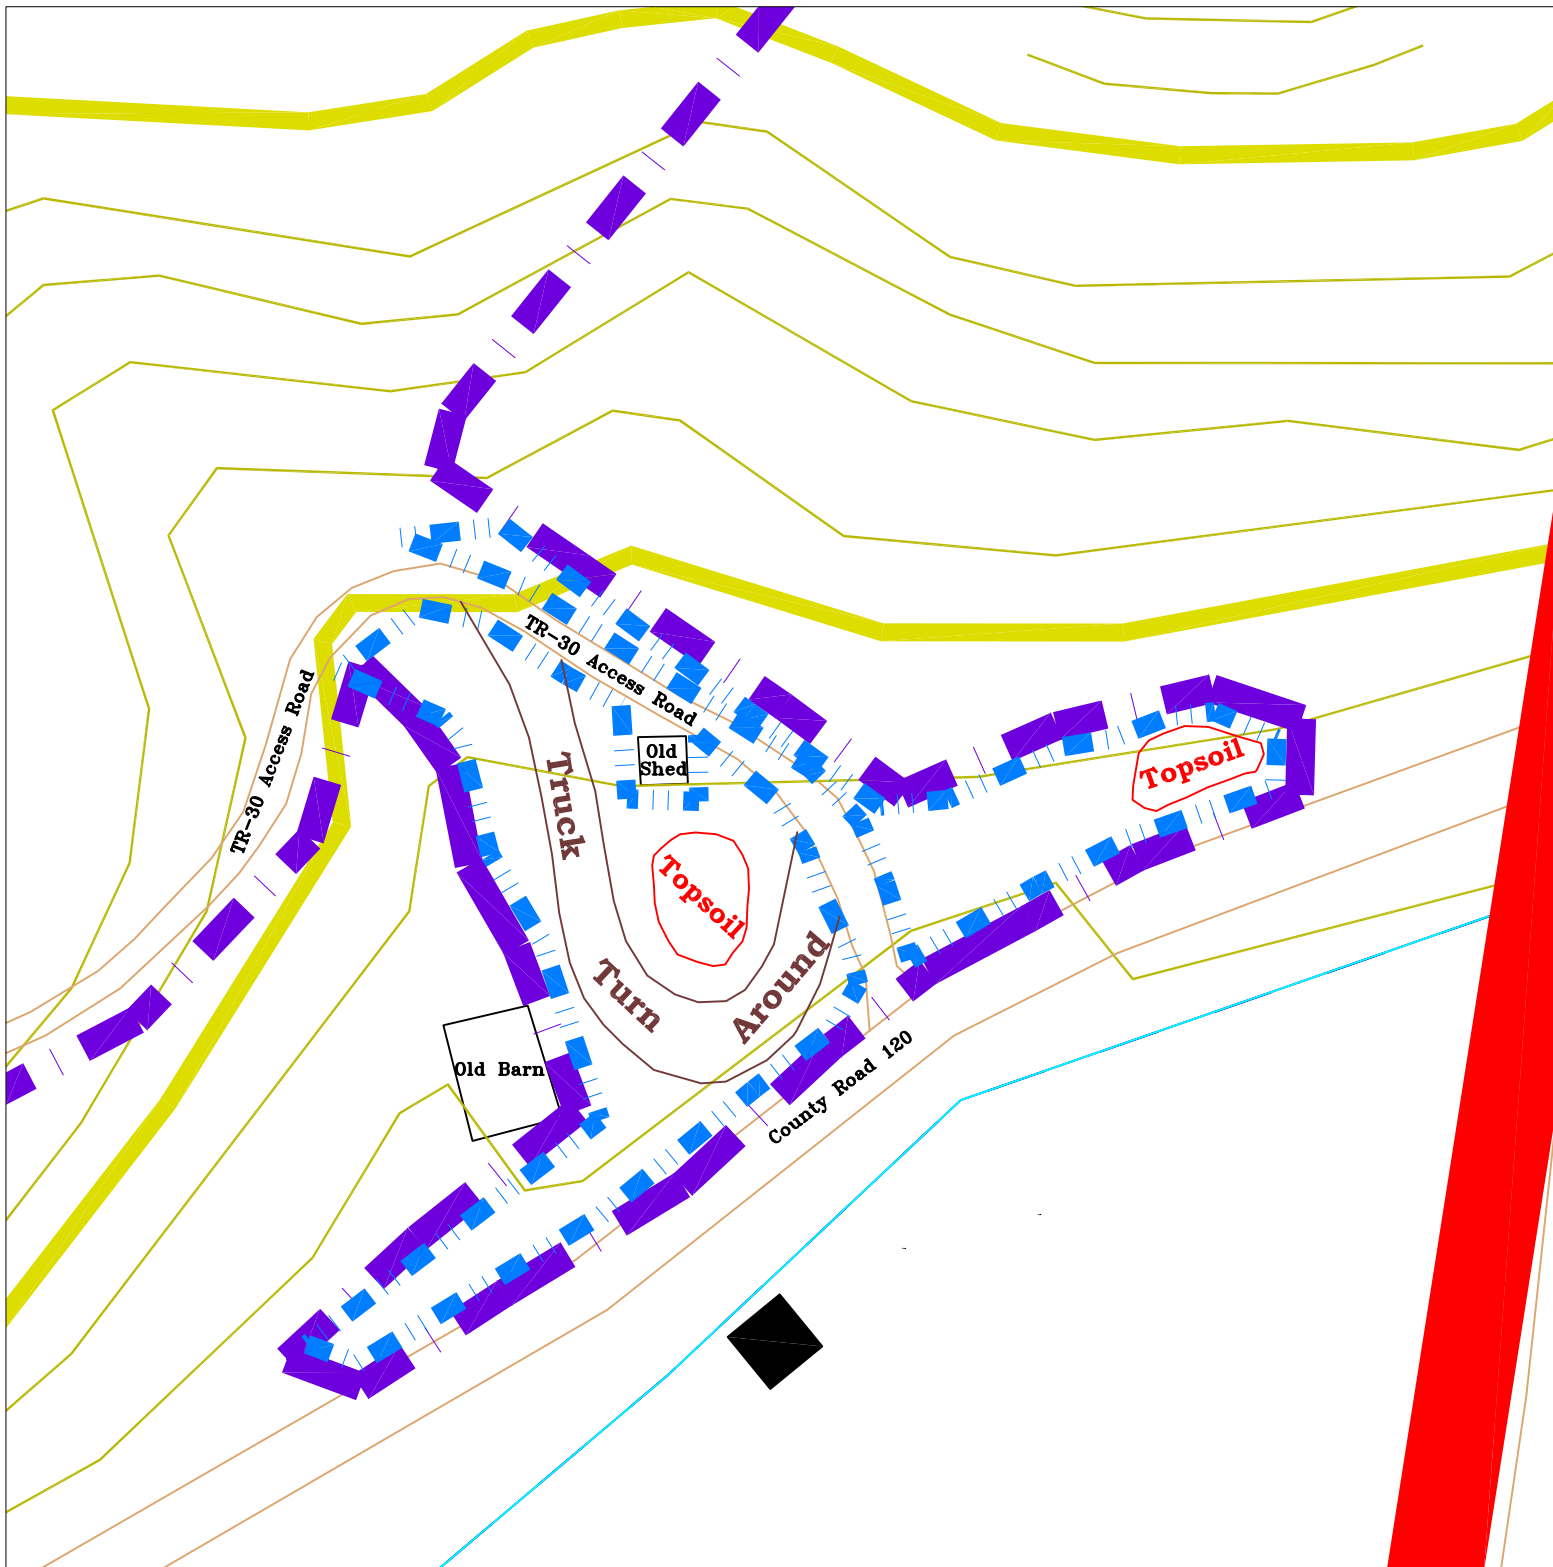

GCC Energy, LLC
6473 County Road 120
Hesperus, CO 81326
Colorado Mining Permit C-1981-035

King II-005A (TR-30)
Mine Plan Map, Old Barn Area

Scale: 1" = 80'	Designed By: Tom Bird
Date: 04/08/2021	Drawn By: Tom Bird
File Path: Environmental\King II\Permit Maps	
File Name: King II-005A Mine Plan	
Plot Date: 04/08/2021	
Plot Time: 9:55 am	