


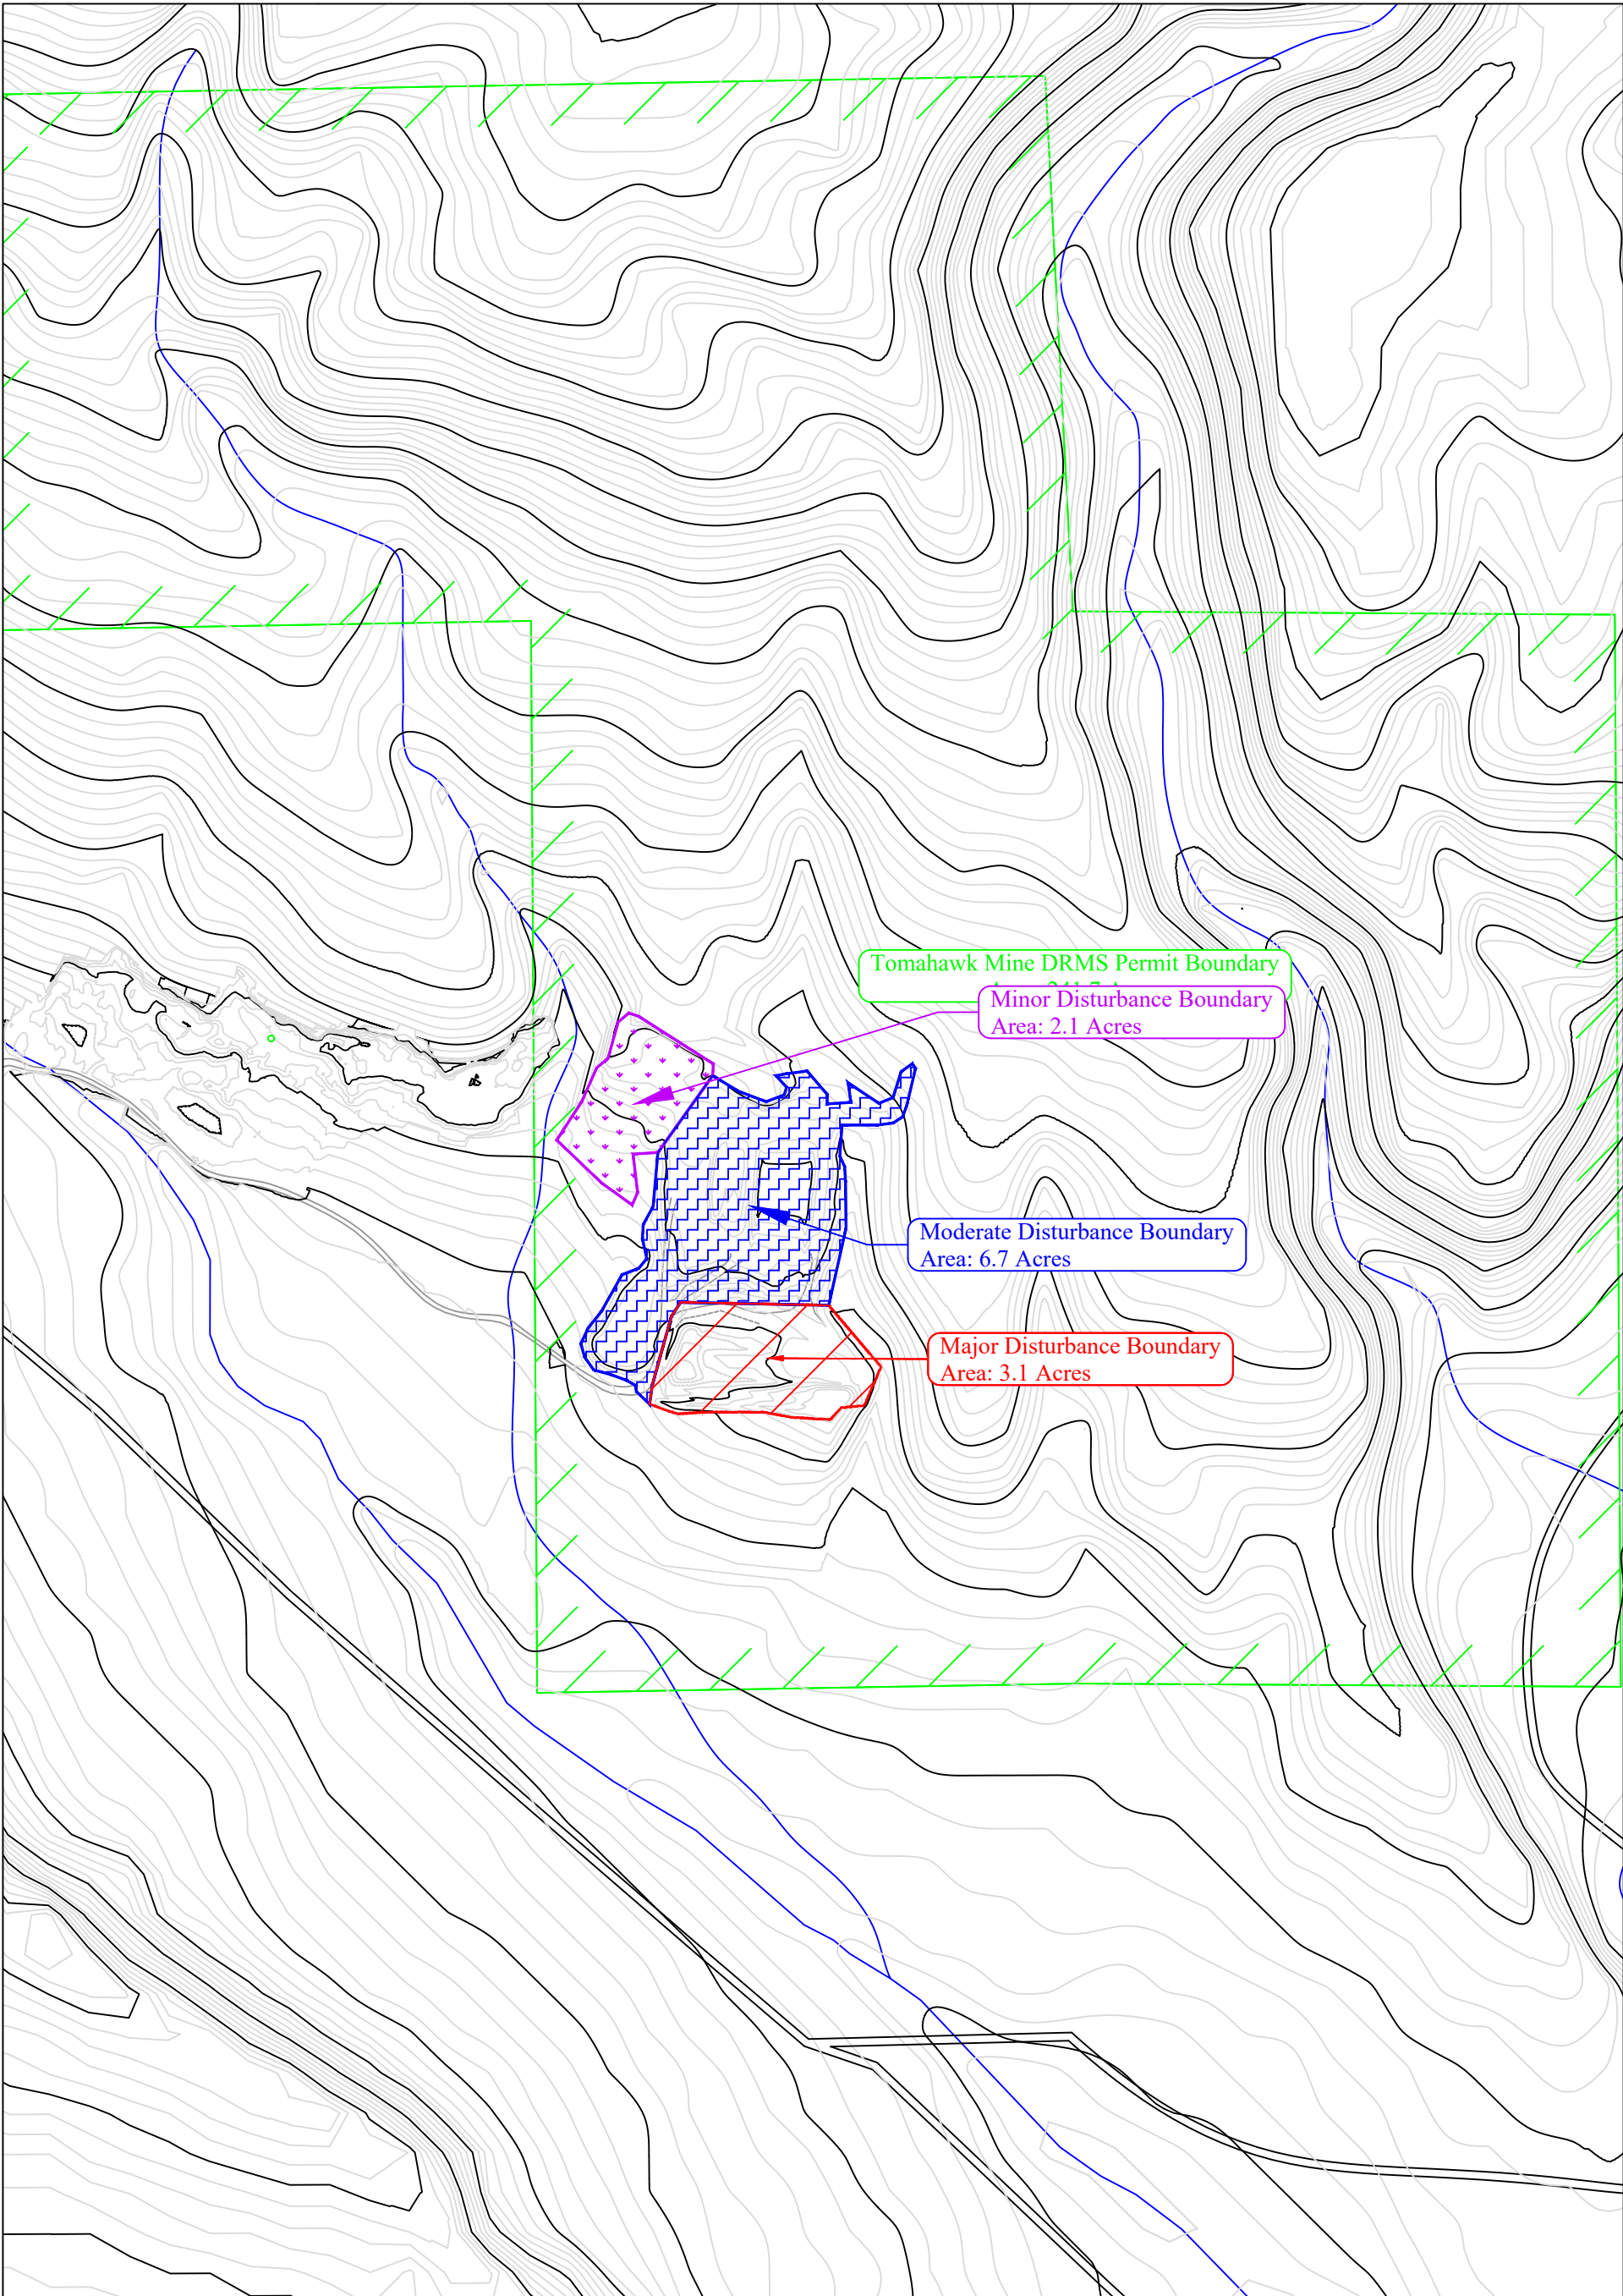

CONFIDENTIAL THIS DRAWING IS THE PROPERTY OF GENERAL SHALE BRICK, INC. AND SHALL NOT BE COPIED OR REPRODUCED IN WHOLE OR IN PART OR DISCLOSED TO ANY THIRD PARTY OR USED IN ANY WAY WITHOUT THE WRITTEN CONSENT OF GENERAL SHALE BRICK INC. DRAWING FILE NAME Tomahawk2021A.dwg	General Shale Brick, Inc. 1845 W. Dartmouth Ave Denver, Colorado 80110 Phone (303) 783-3000	DRAWING TITLE	
		Tomahawk Mine 2020-2021 DRMS Annual Report Site Map	
CONTOUR INTERVAL:	DRAWING NUMBER:	REVISION:	A
5'	DRAWN BY: Jason E. McBrat	DATE:	April 23, 2021
	APPROVAL BY:	SCALE:	1" = 400'