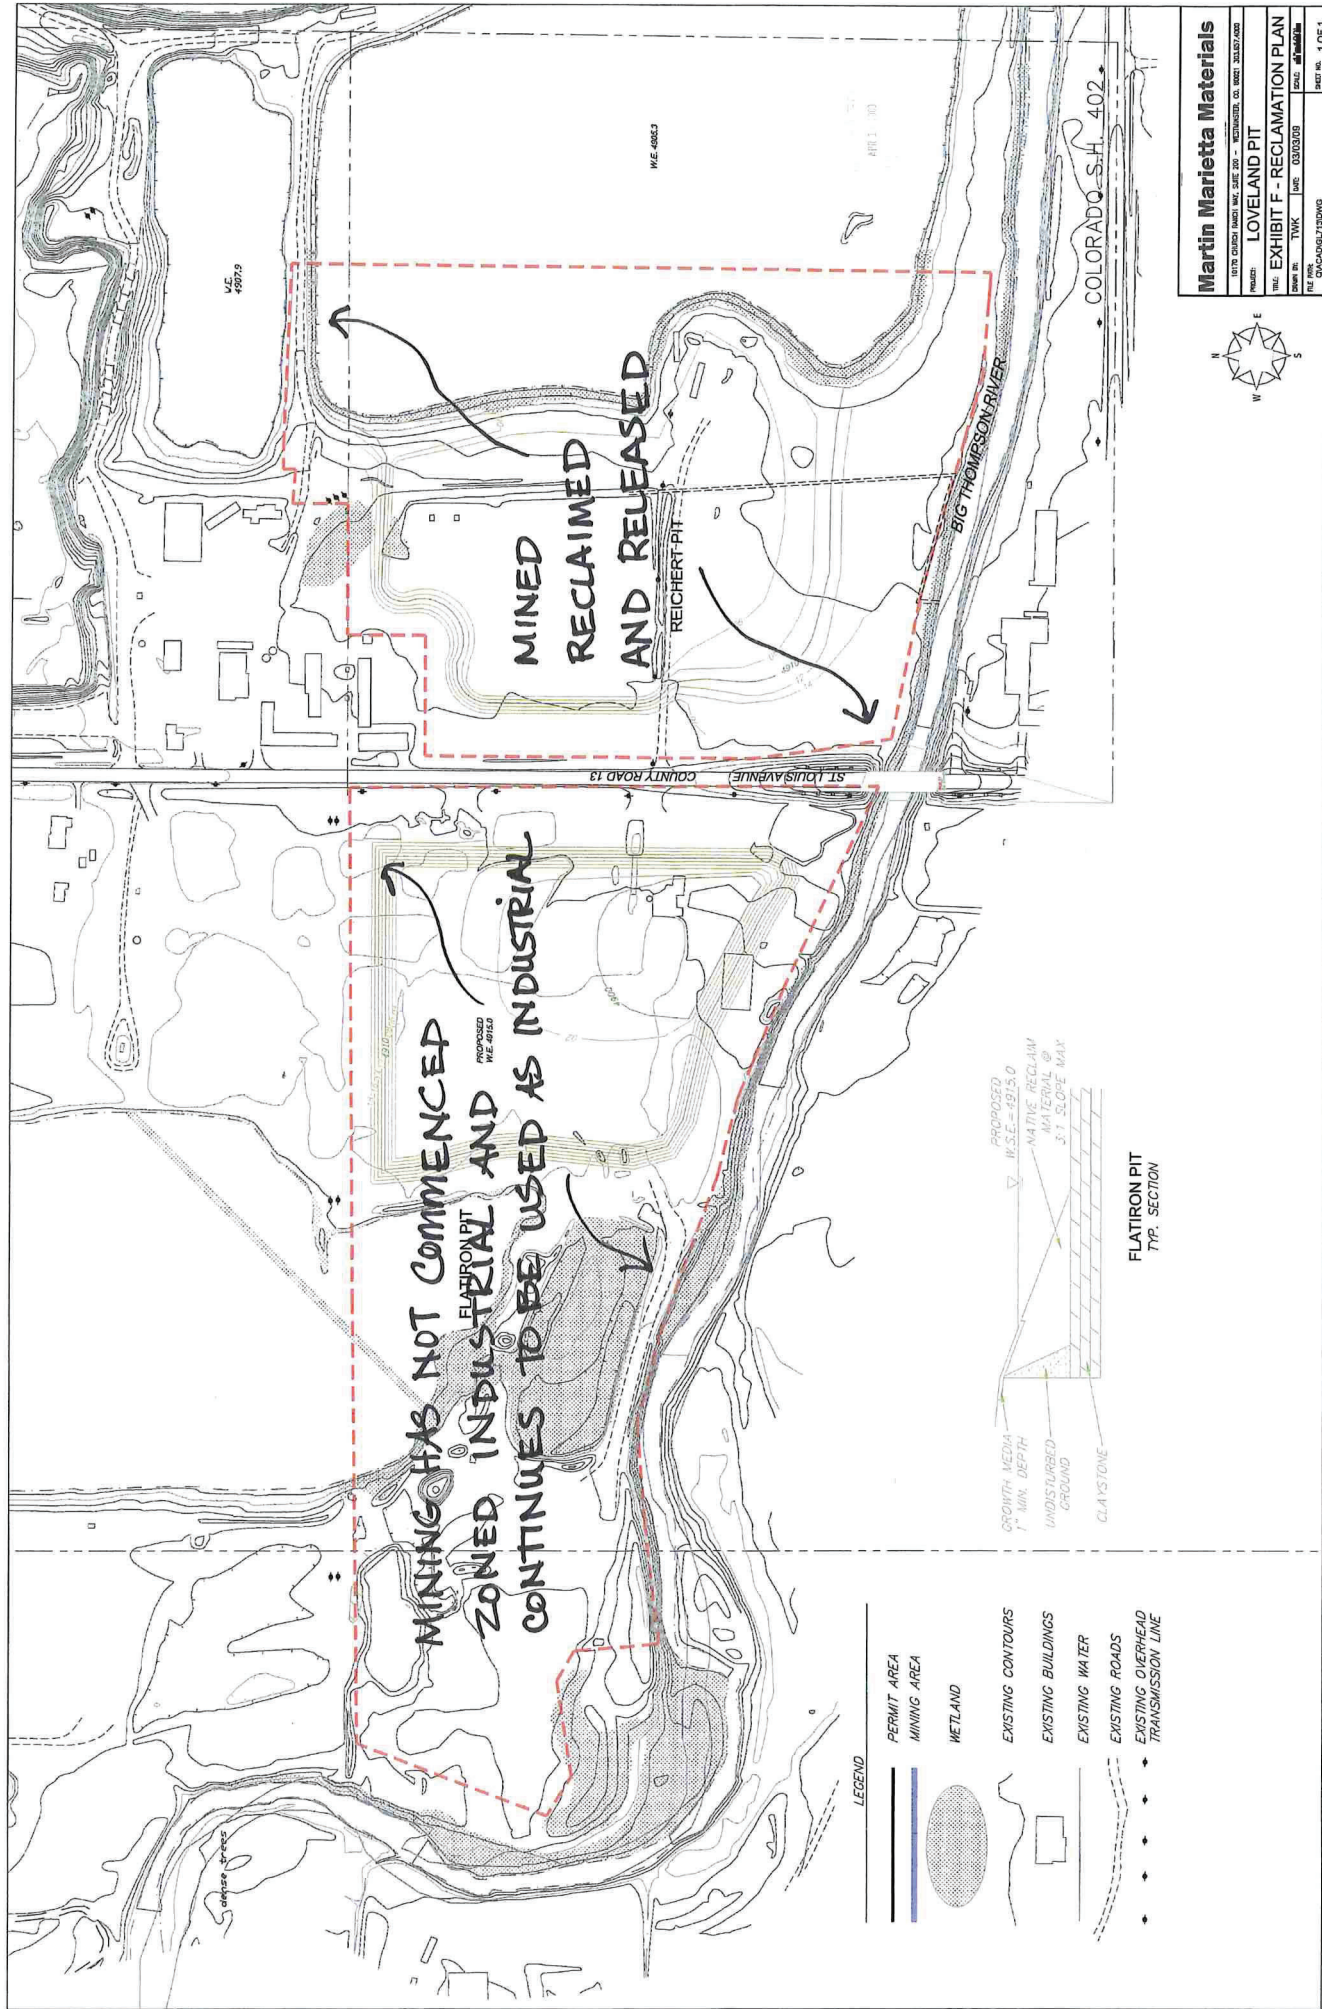


Martin Marietta Materials	
PROJECT	LOVELAND PIT
TITLE	EXHIBIT F - RECLAMATION PLAN
DRAWN BY	TWK
DATE	03/03/05
REV	04/04/05
FILE NO.	04-04061720WG
SHEET NO.	1 OF 1

2021 Annual Report