


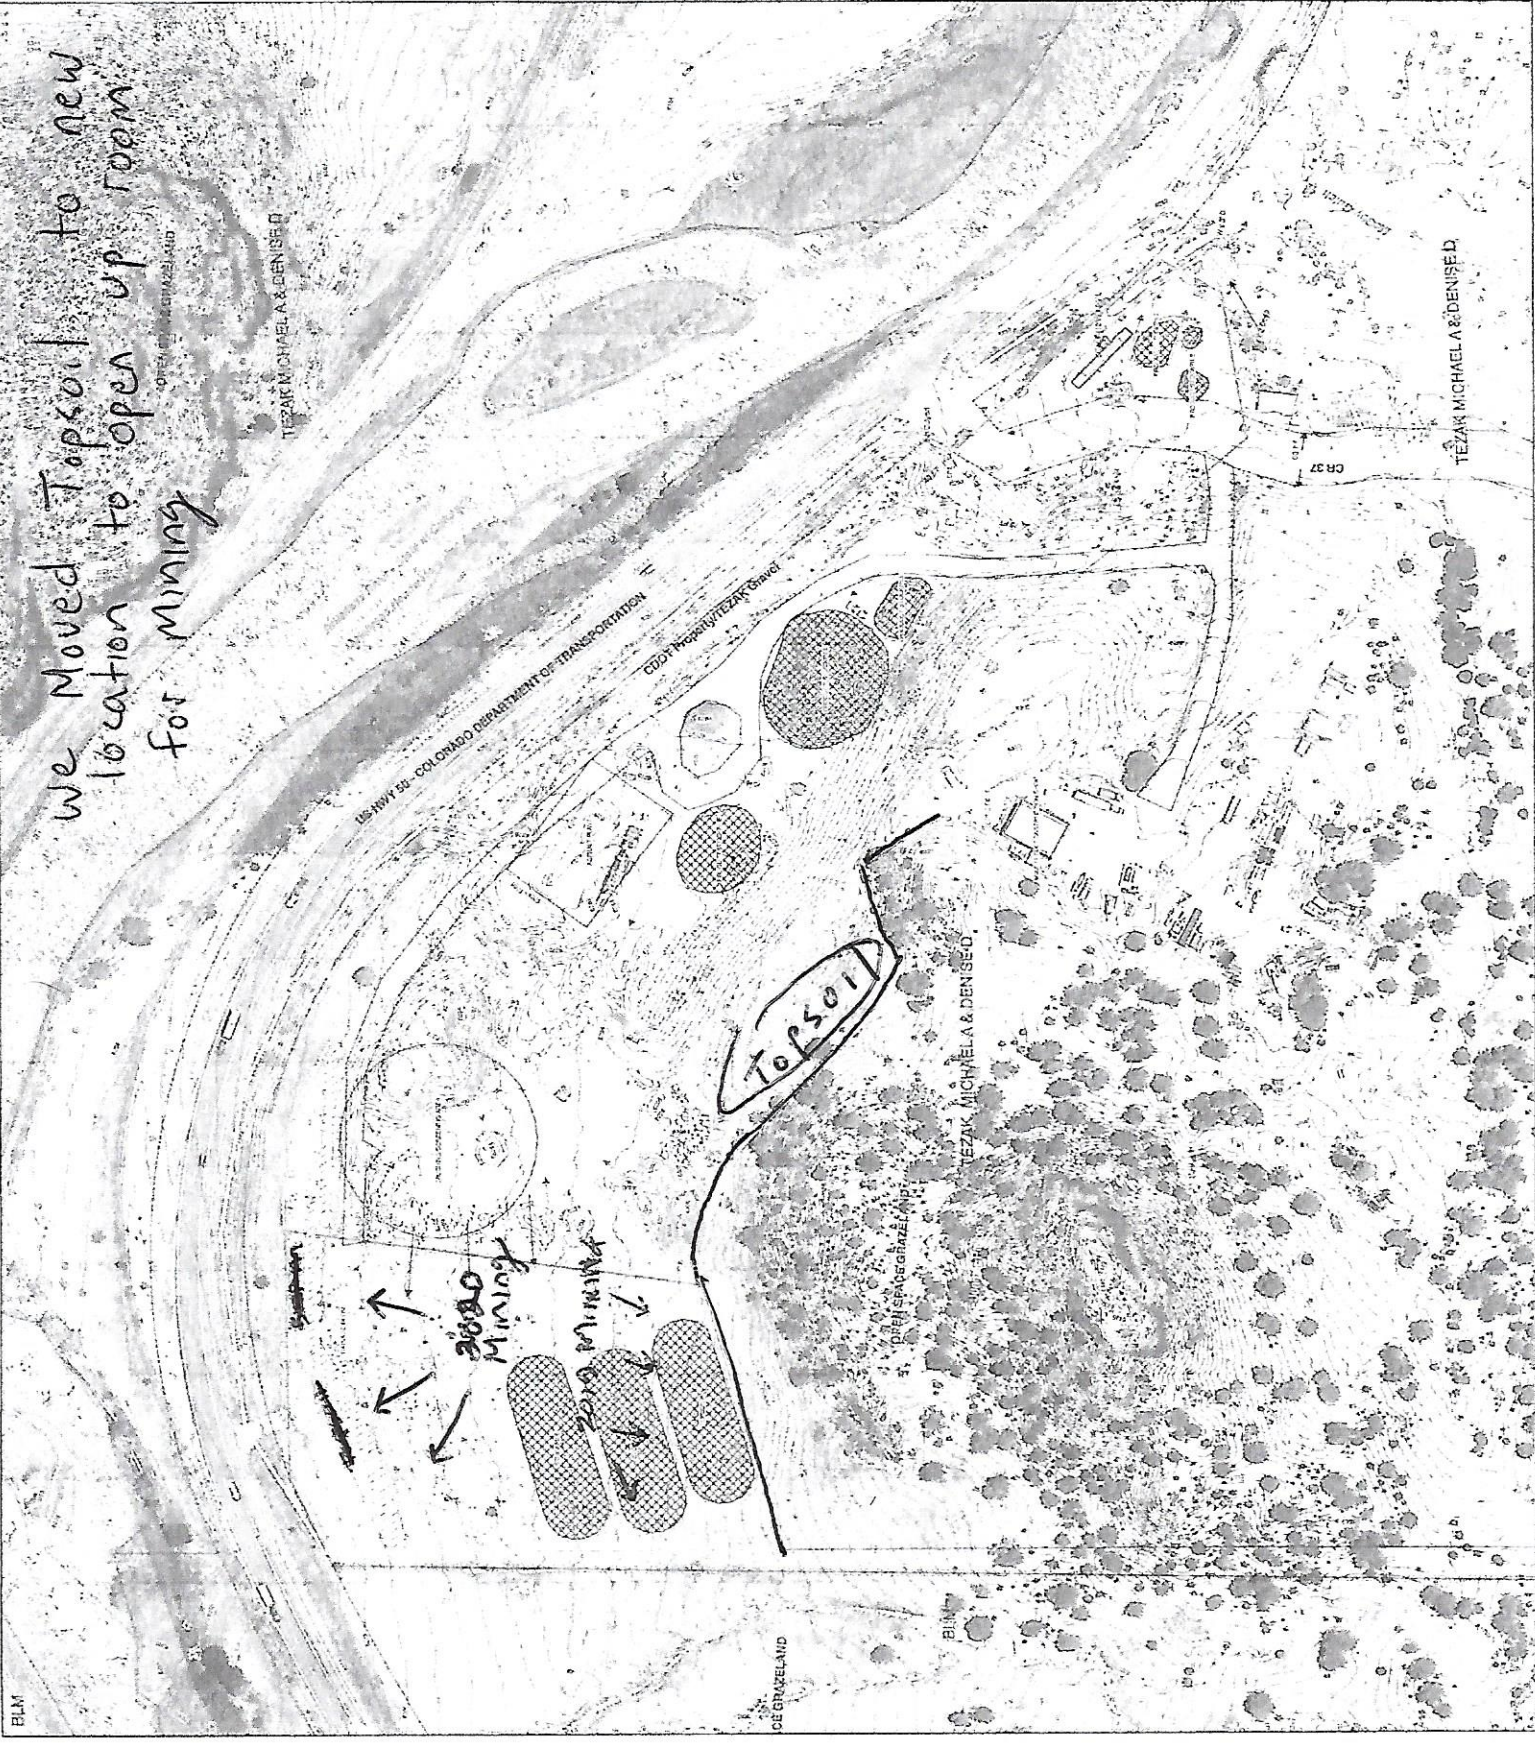

- 112 POINT OF BEGINNING
- CENTURY LINK CABLE
- FENCE LINE
- TRAFFIC FLOW
- STORMWATER FLOW
- SEDIMENT POND
- ROADWAY
- SEPTIC FIELD
- 111 BOUNDARY
- EXISTING NO. 2 PIT BOUNDARY
- 112 BOUNDARY
- CONTOUR = 2 FT.
- PROPERTY BOUNDARY
- FEMA FLOOD ZONE A

DRMS Permit# M-81-080
 Tezak No 2 Pit Tezak Stone and
 Aggregate Supply, Inc.
 EXHIBIT C

Preliminary and Mine Plan Map
 Section 22, T48N, R12E Fremont
 County, CO

January 4, 2018
 Prepared by Azurite Inc.

2016 ANNUAL
 REPORT

4/20/19 4:45 PM
 AZURITE, INC.



1 inch = 100 ft.

