


# McATEE CONSTRUCTION CO.

## BOLLISH PIT #2

PART OF THE SW1/4SW1/4 & NW1/4SW1/4, SECTION 30, T-9-N,  
R-52-W, 6TH P.M., LOGAN COUNTY, COLORADO

## ANNUAL REPORT MAP - 2021

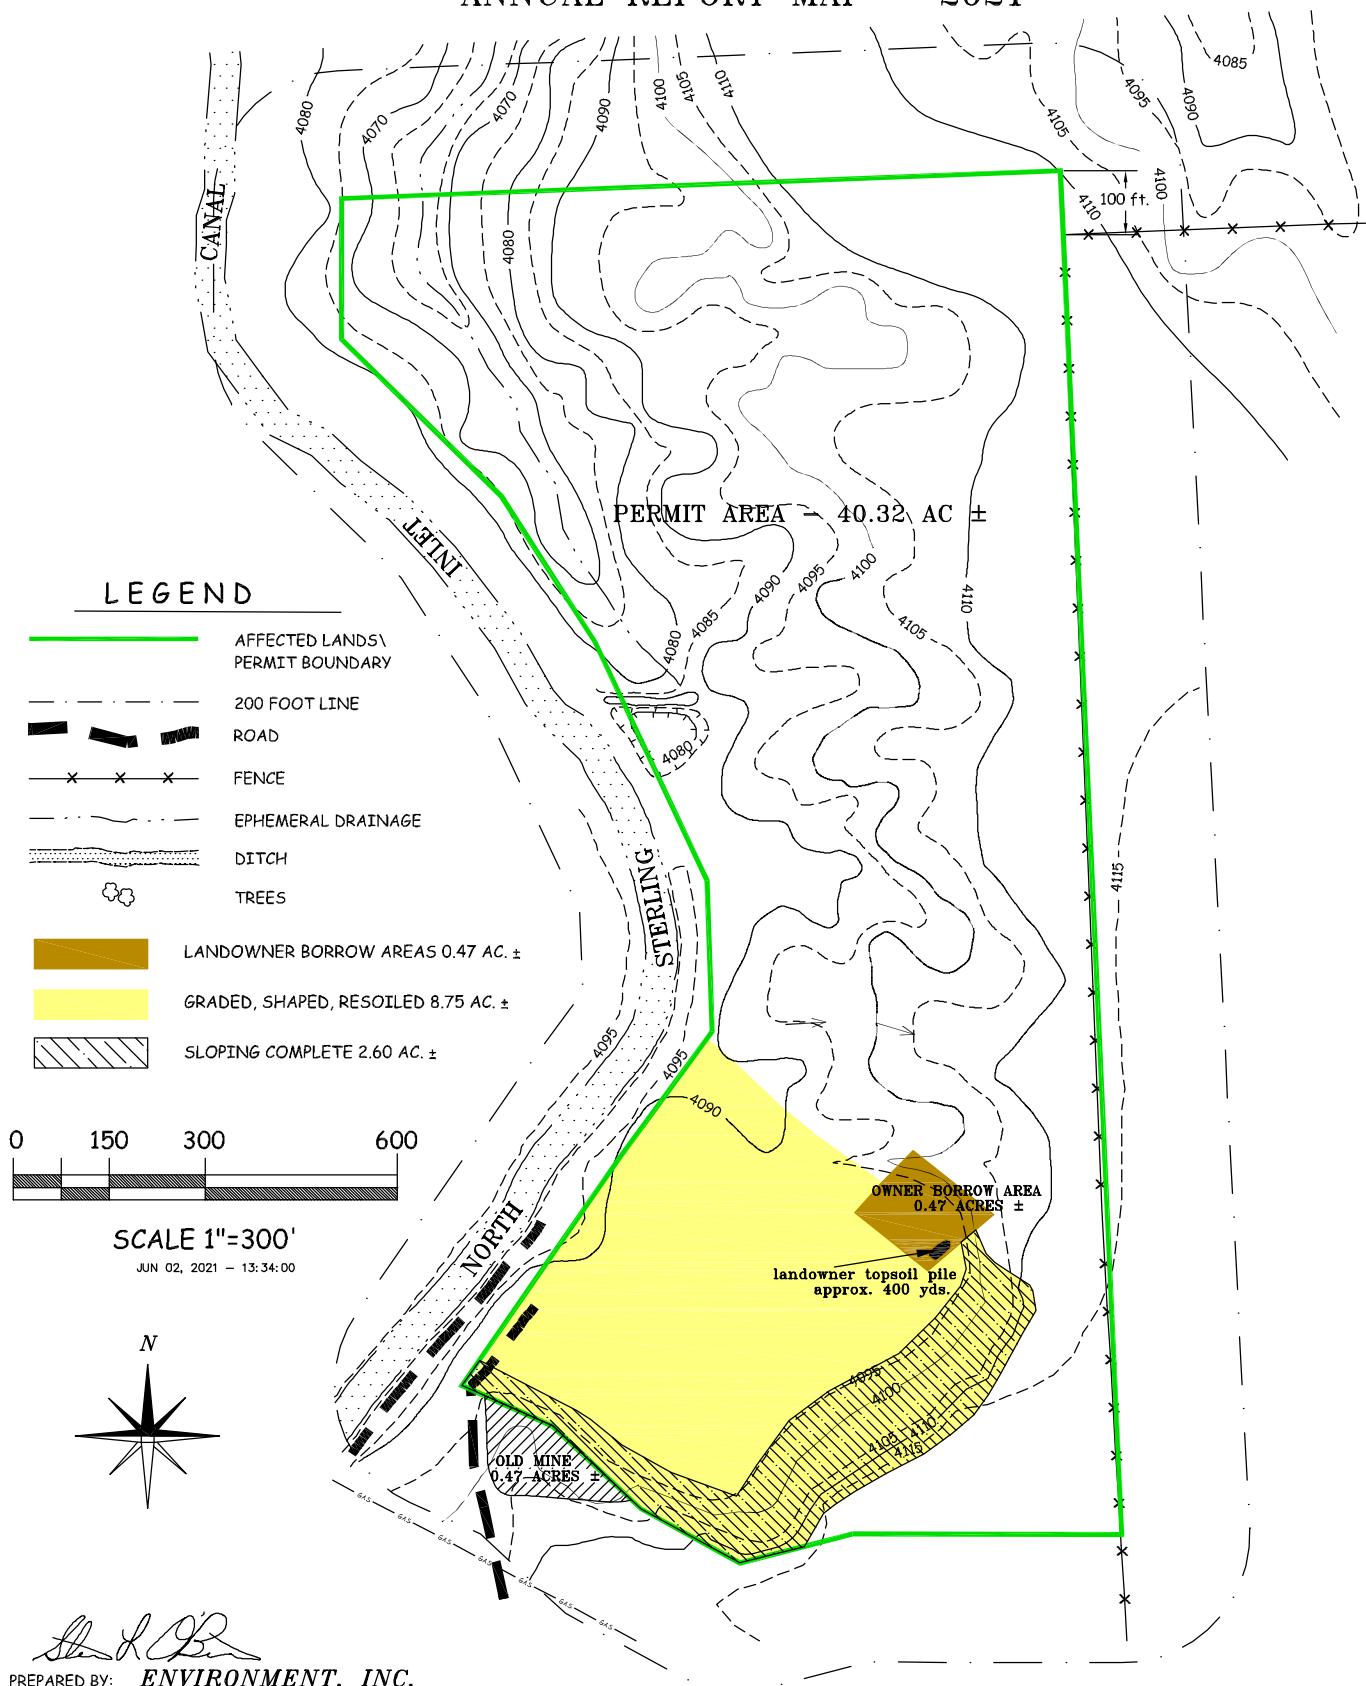

PREPARED BY: *ENVIRONMENT, INC.*  
7985 VANCE DR., # 205A  
ARVADA, CO 80003  
(303) 423-7297