




Legend

- Slurry wall installed; undergoing leak test
- Area stripped of topsoil & overburden
- Topsoil screening berm constructed
- Permit Boundary

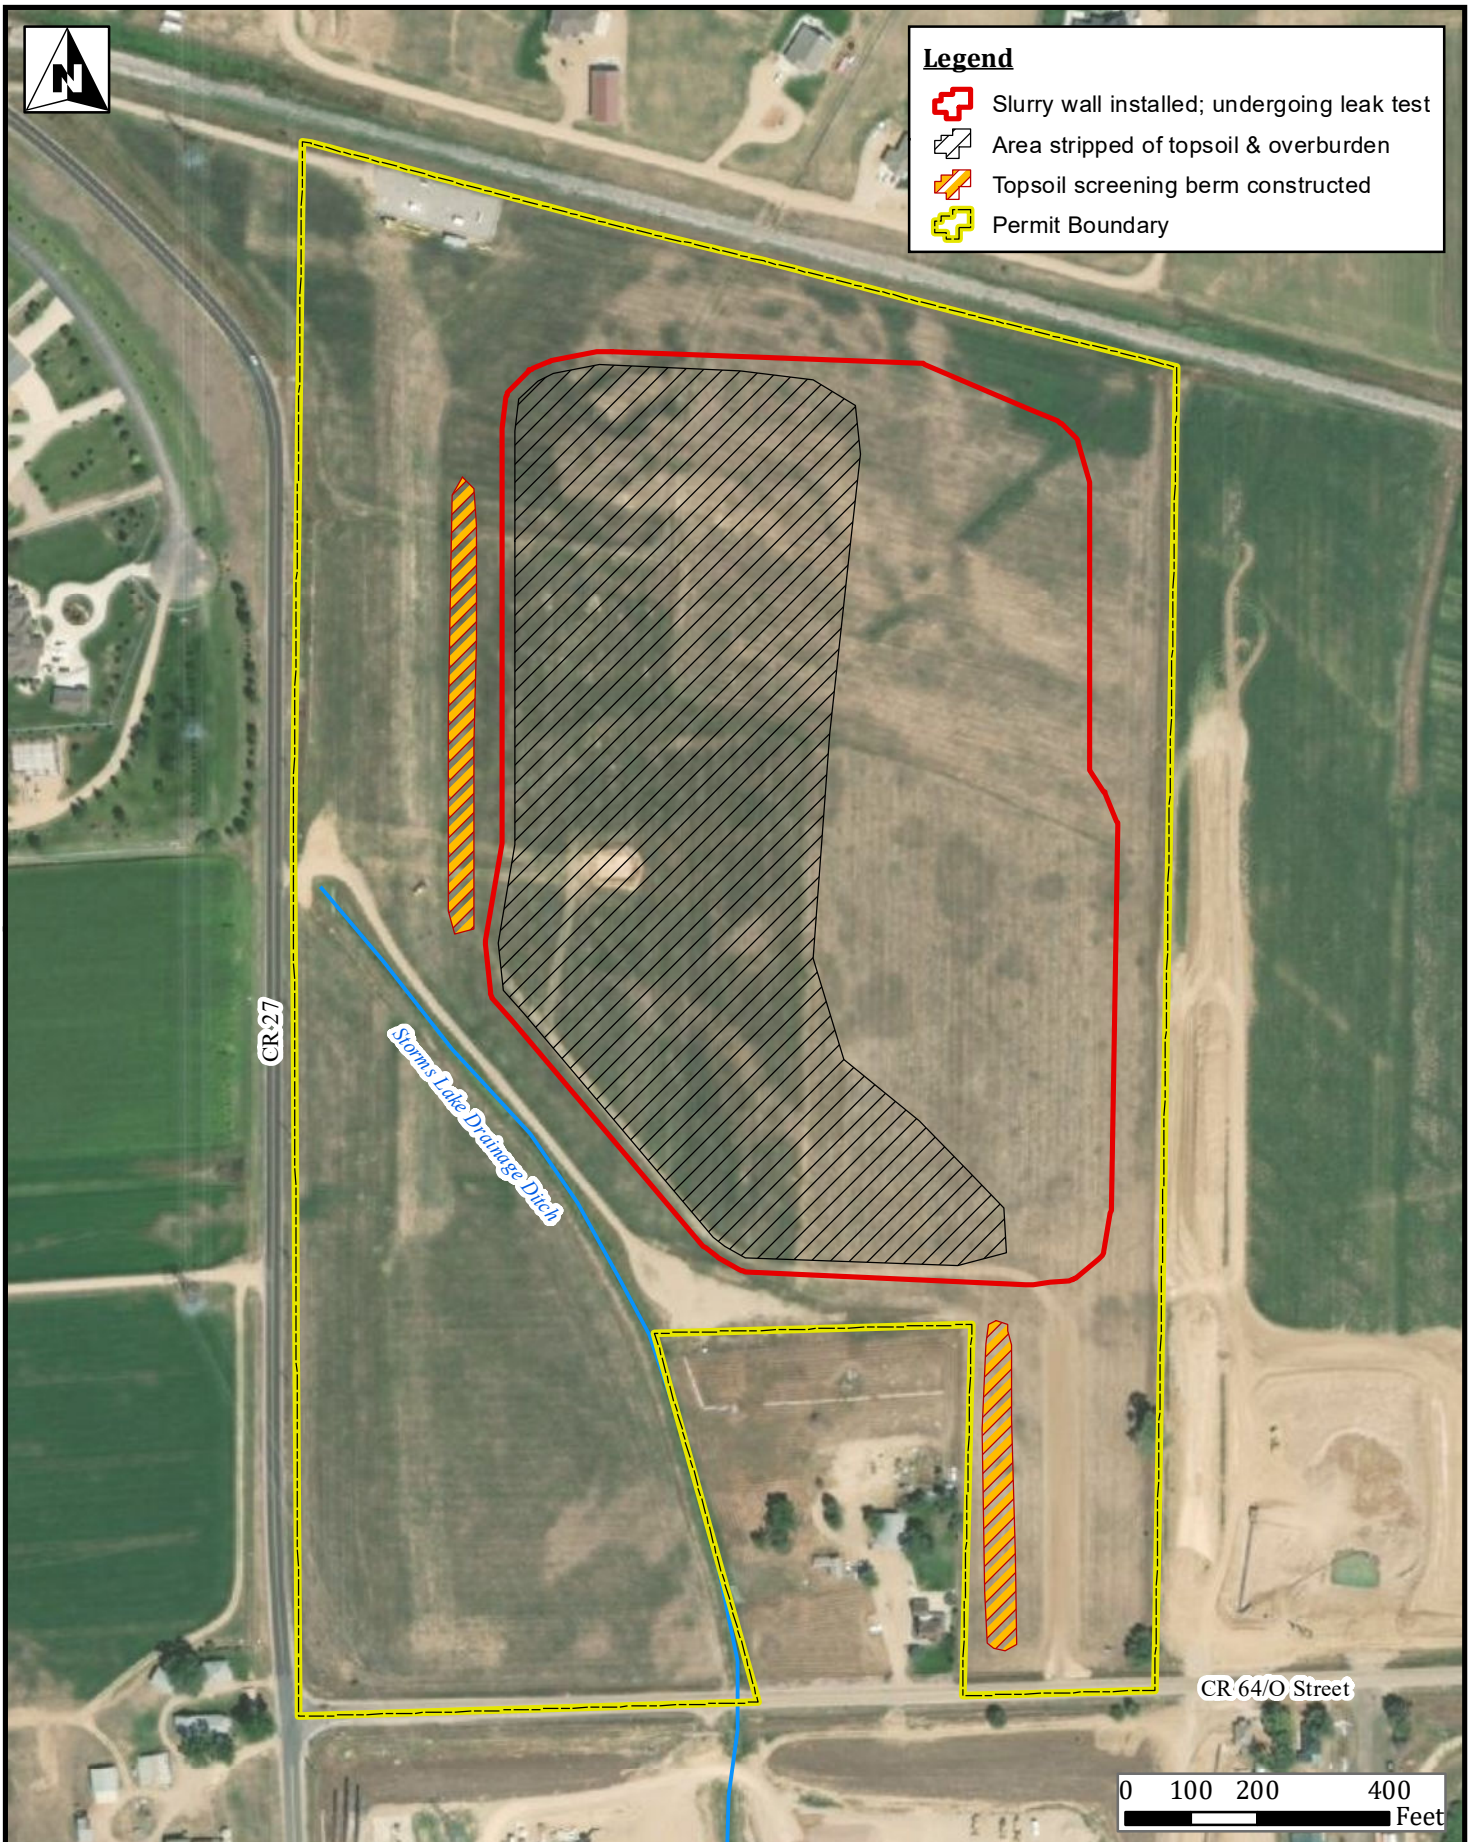

**Applegate
Group, Inc.**

Water Resource Advisors for the West

1490 West 121st Ave., Ste 100

Denver, CO 80234-2728

www.ApplegateGroup.com

Phone: (303) 452-6611

Fax: (303) 452-2759

e-mail: info@applegategroup.com

Tollgate Pit
DRMS Permit No. M-2018-060

2021 DRMS Report Map

Date: 10 Jun 2021

Job #: 18-110

Drawn By: JMD

Figure:

1

Of:

1