


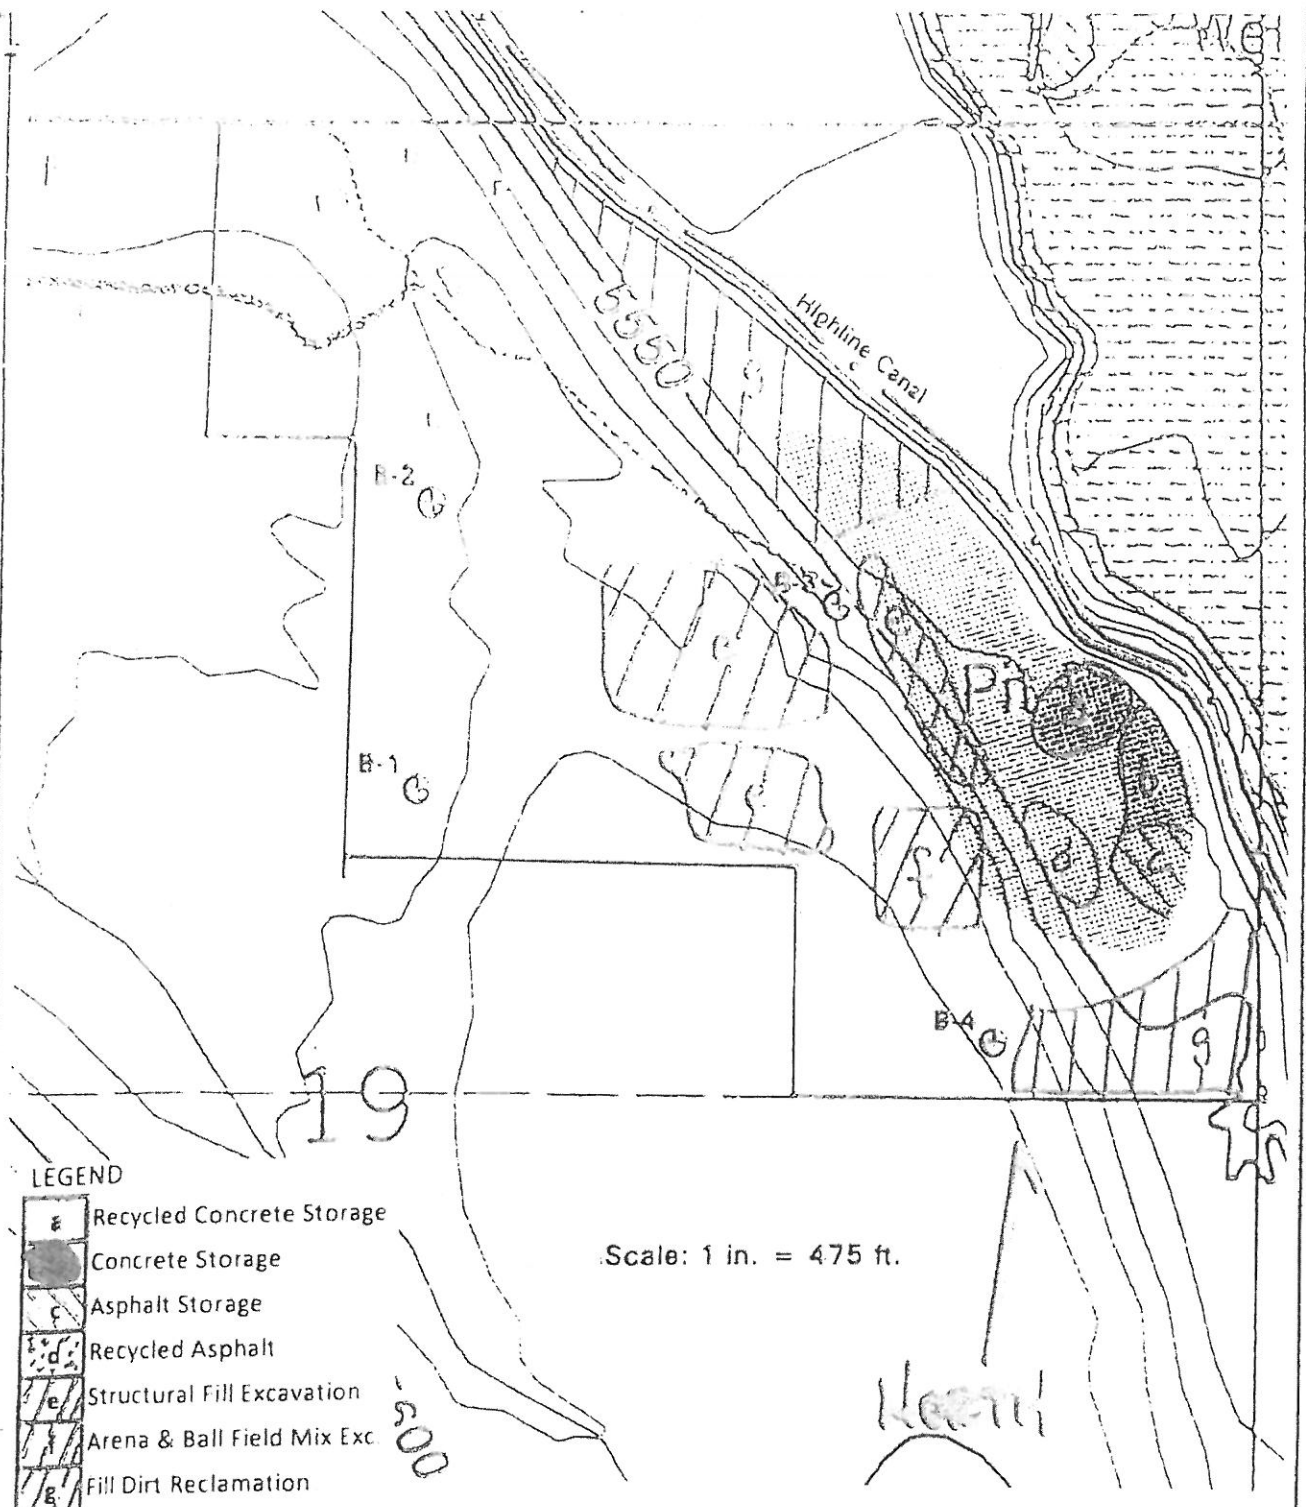

M-1980-020

SKETCH PLAN

Project No. 7-317-000099

AGRA
Earth & Environmental
 17301 West Colfax Avenue, Suite 170
 Golden, Colorado 80401

Fig. 1A