

MINING PLAN, PHASE 2

S1/2 OF SW 1/4 SECTION 22, AND N1/2 OF NW 1/4 SECTION 27
T11N, R85W, 6TH P.M., ROUTT COUNTY, COLORADO
(BIG RED PARK GRAVEL PIT)


ROUTT COUNTY
DEPT. OF ENGINEERING
134 6th Street
PO. BOX 770000
STANFORD, COLORADO 80477
(970) 478-0831
CONTACT: MICHAEL T. MORSE, P.E.

MINING PLAN, PHASE 2 BIG RED PARK GRAVEL PIT ROUTT COUNTY ROAD AND BRIDGE

Date 06.18.14
Drawn By MTM
Reviewed By JH
Job No. _____
File _____
Scale 1"=60'-0"

Revisions

Sheet
S1.3

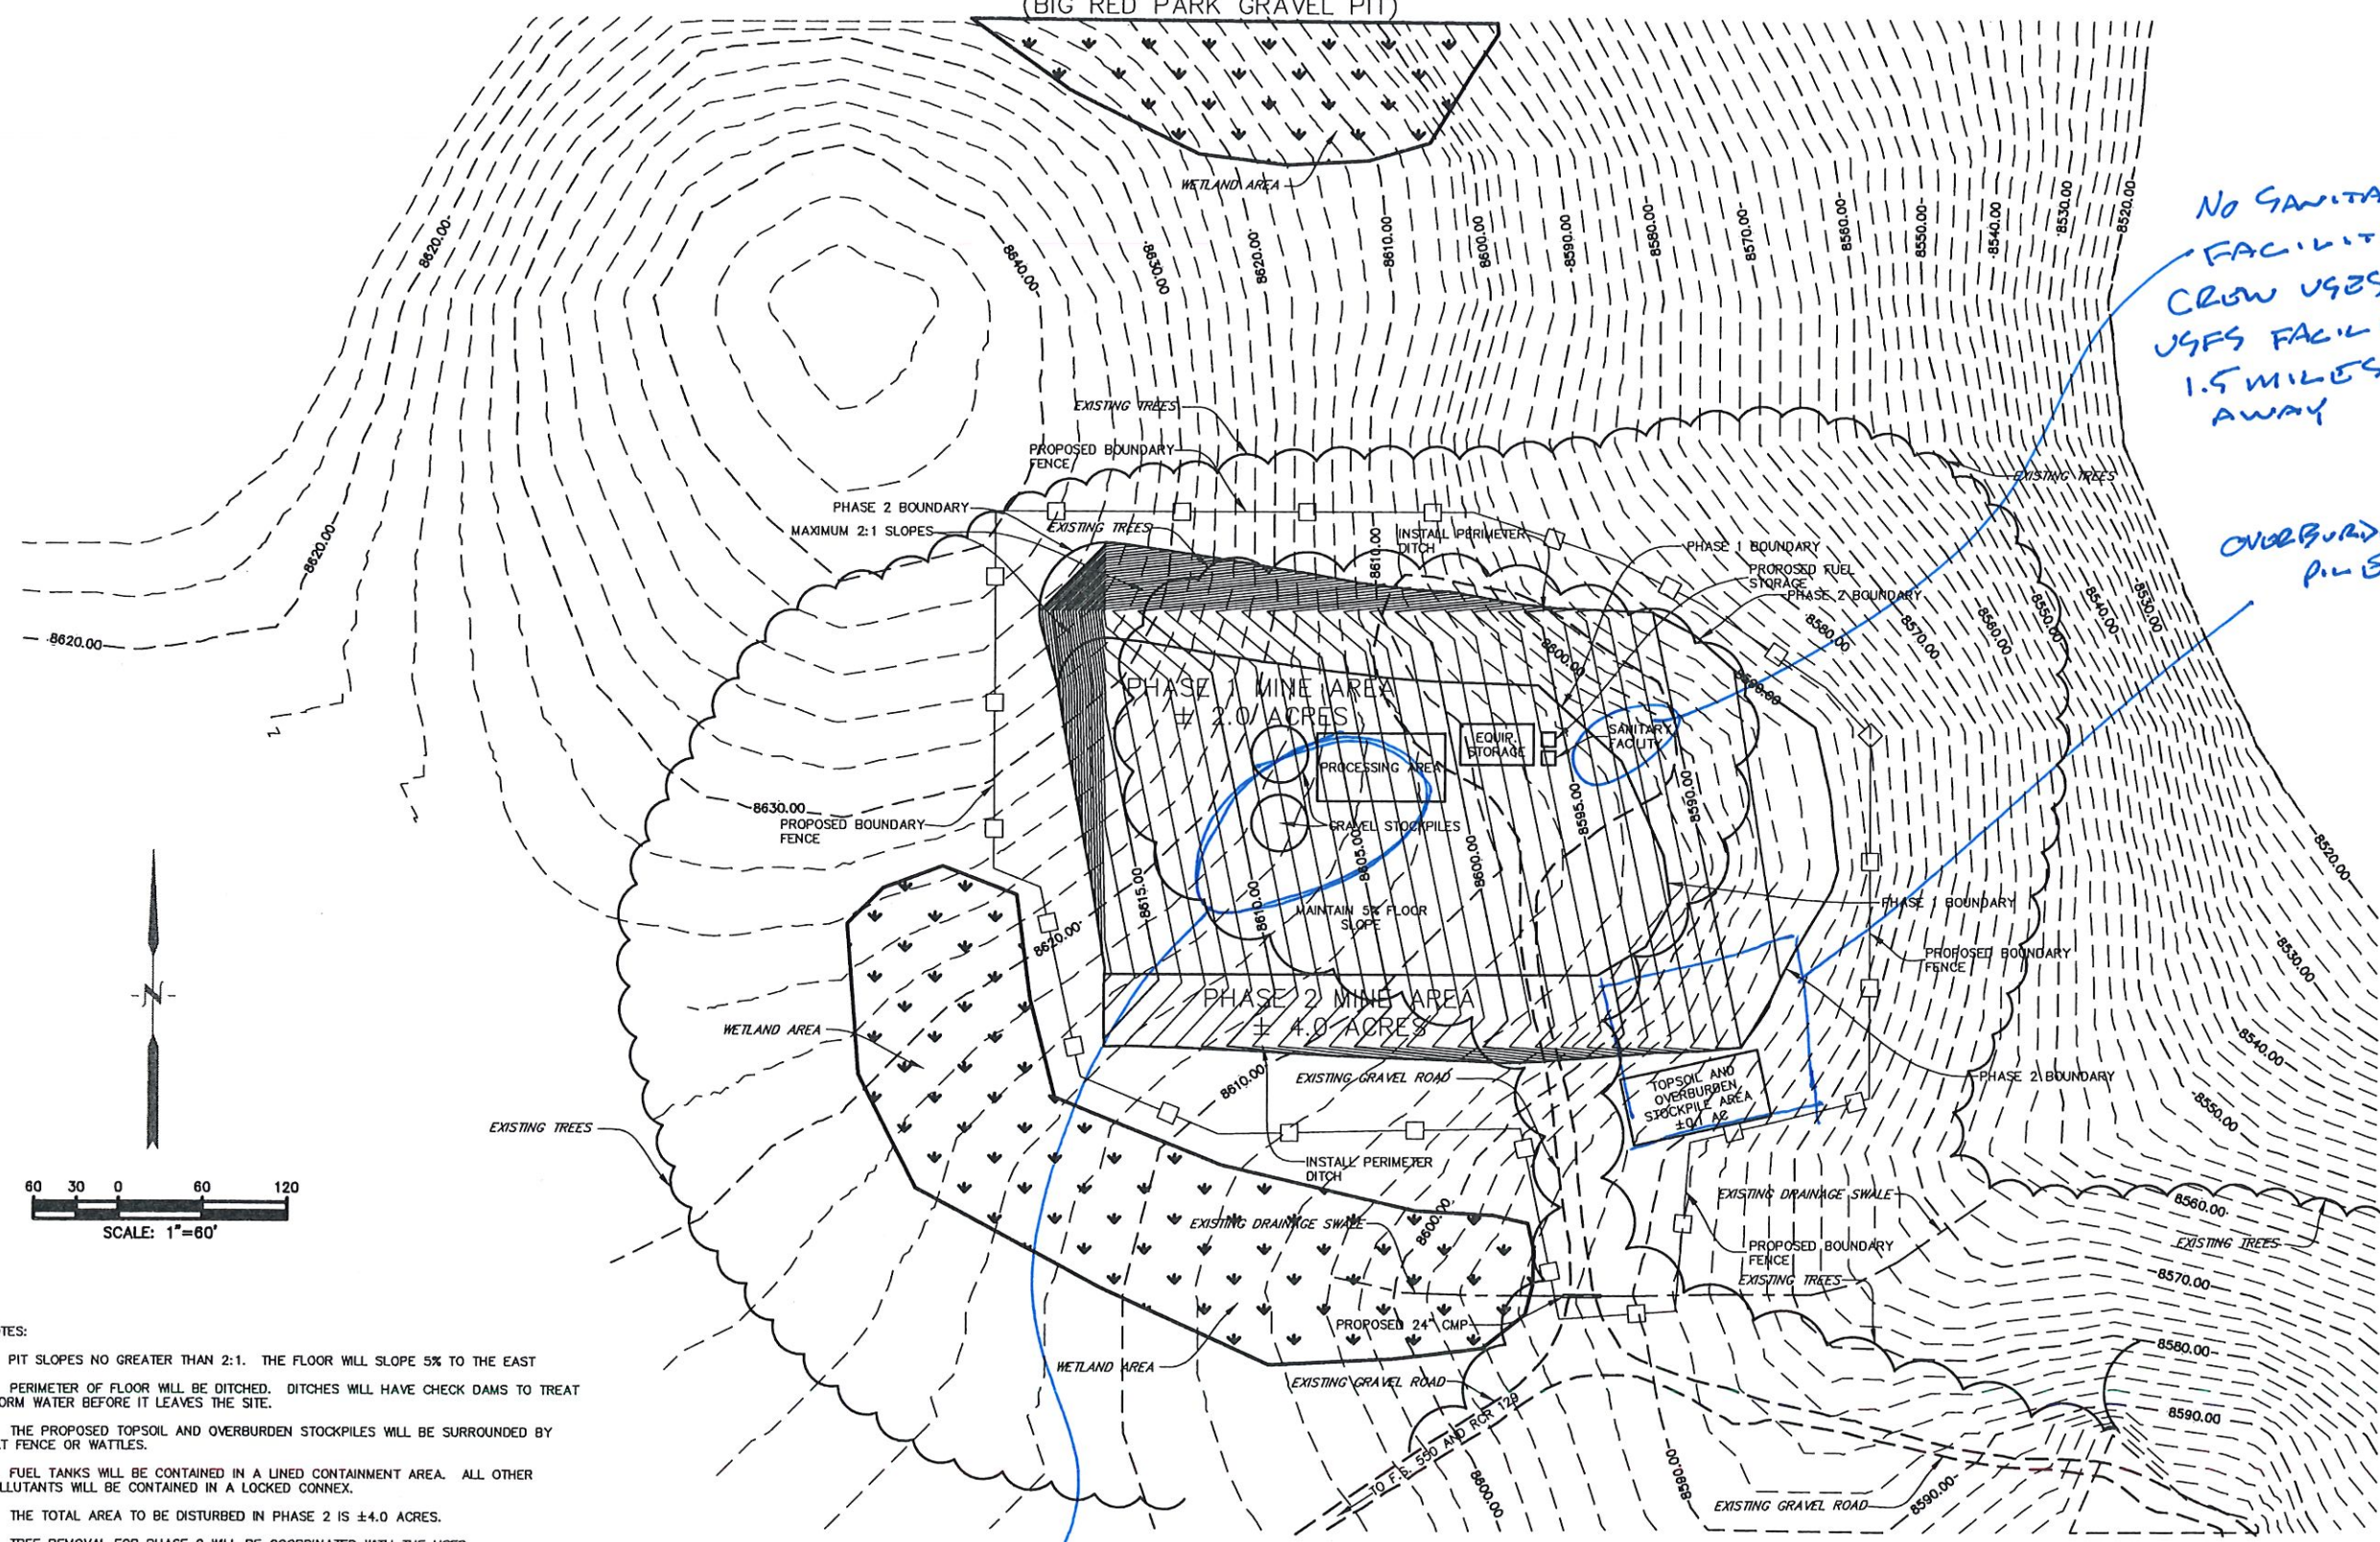

NO SANITARY FACILITY
CROW USES
USFS FACILITY
1.5 MILES AWAY

OVERBURDEN PILE

3/4" PROCESSED MATERIAL STOCKPILES
20/21
EXISTING CONDITIONS MAP FOR ANNUAL REPORT

- NOTES:
1. PIT SLOPES NO GREATER THAN 2:1. THE FLOOR WILL SLOPE 5% TO THE EAST
 2. PERIMETER OF FLOOR WILL BE DITCHED. DITCHES WILL HAVE CHECK DAMS TO TREAT STORM WATER BEFORE IT LEAVES THE SITE.
 3. THE PROPOSED TOPSOIL AND OVERBURDEN STOCKPILES WILL BE SURROUNDED BY SILT FENCE OR WATTLES.
 4. FUEL TANKS WILL BE CONTAINED IN A LINED CONTAINMENT AREA. ALL OTHER POLLUTANTS WILL BE CONTAINED IN A LOCKED CONNEX.
 5. THE TOTAL AREA TO BE DISTURBED IN PHASE 2 IS ± 4.0 ACRES.
 6. TREE REMOVAL FOR PHASE 2 WILL BE COORDINATED WITH THE USFS.
 7. TOTAL FENCED IN AREA IS ± 6.15 ACRES
 8. ACCESS ROAD VARIES IN WIDTH FROM 10'-15' WIDE.