



STATE OF
COLORADO

Lennberg - DNR, Patrick <patrick.lennberg@state.co.us>

Adequacy Review No.3, TR-2, Sheep Mtn Ranch, M2017-022

Dawn Brady <dawnbrady@applegategroup.com>

Wed, Sep 1, 2021 at 4:37 PM

To: "Lennberg - DNR, Patrick" <patrick.lennberg@state.co.us>

Cc: Steve Smith <stevesmith@applegategroup.com>

Patrick,

After reviewing the attachments you sent on the last review, I believe the structure is the retention pond into which the irrigation pipe outfalls. I have marked that on the map. I will make sure the operator knows about the kochia and will pass along Charles Bryant's information.

Thank you.

Dawn Brady

Water Resource Engineer

Applegate Group, Inc.

1490 West 121st Avenue, Suite 100

Denver, CO 80234

Office: (303) 452-6611

Cell: (302) 650-0661

From: Lennberg - DNR, Patrick <patrick.lennberg@state.co.us>

Sent: Wednesday, September 1, 2021 1:48 PM

To: Dawn Brady <dawnbrady@applegategroup.com>

Subject: Adequacy Review No.3, TR-2, Sheep Mtn Ranch, M2017-022

Good Afternoon,

[Quoted text hidden]



TR-2 Reclamation Plan Map.pdf


643K

Topsoil stockpile graded into landscape.
Stockpile is seeded and/or covered in weeds.
Stockpile is to remain in place for foreseeable future.
Stockpile will not be used off property.

Legend

- ▲ Spillway
- Inlet/Outlet Structure
- ▲ SMAF River Diversion
- ▲ SMAF
- SMAF Road
- Irrigation Pipe
- Drainage Swale
- Irrigation Ditch
- Reservoir Pipeline
- Underground Irrigation Pipe
- ⊕ Retention_Pond
- ⊕ Permit Boundary
- ⊕ SMAF Parcel
- ⊕ Topsoil Stockpile

Stockpile location based on
Lamp Rynearson Phase III
SMAF Final Report, Sheet 21

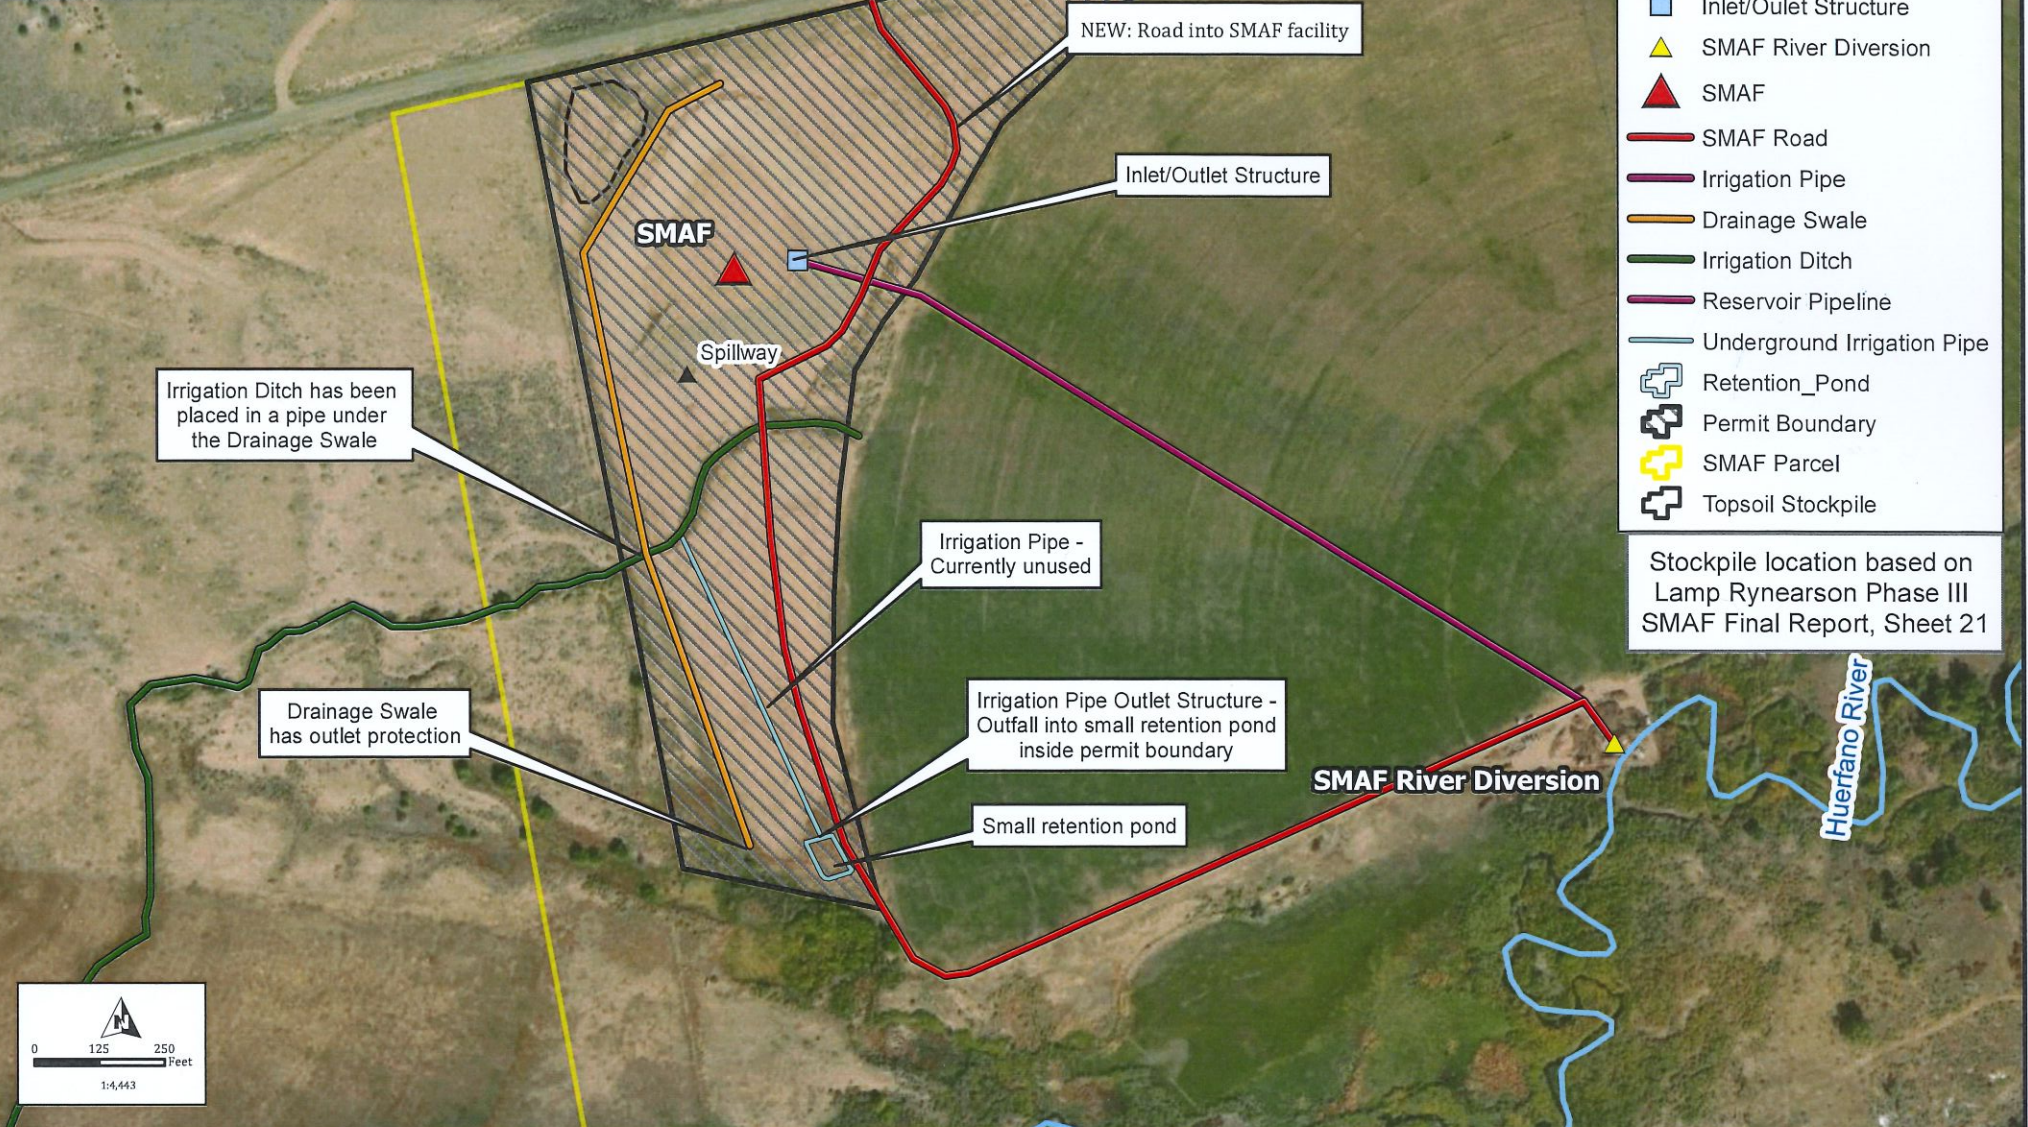

**Applegate
Group, Inc.**


Water Resource Advisors for the West
1490 West 121st Ave., Ste 100
Denver, CO 80234-2728
www.ApplegateGroup.com

Phone: (303) 452-6611
Fax: (303) 452-2759
e-mail: info@applegategroup.com

**HUERFANO COUNTY WATER
CONSERVANCY DISTRICT**

Sheep Mountain Ranch
Reclamation Plan Map

Applicant: Huerfano County Water
Conservancy District

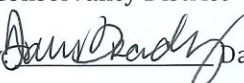Prepared By:  Dawn Brady

Date: 1 Sept 2021

Job #: 21-107

Drawn By: DAB

Figure:
1