


	AFFECTED LANDS/ PERMIT LINE		POST 1981 LAKE AREA - 12.68 AC.±
	DHE		TREES & BRUSH
	OVERHEAD ELECTRIC LINES		PRE 1973 CONCRETE WASHOUT AREA - 0.37 ac.±
	CHAINLINK FENCE		PLANT SITE - 13.9 AC.±
	WIRE FENCE		FUTURE MINING AREA - 0.95 AC.±
	GRAVEL ROAD		INDUSTRIAL AREA - 17.36 AC.±
	LAKE EDGE		DISTURBED PRE 1973 - 10.93 ac. ±
	BUILDINGS		
	WATER WELL		

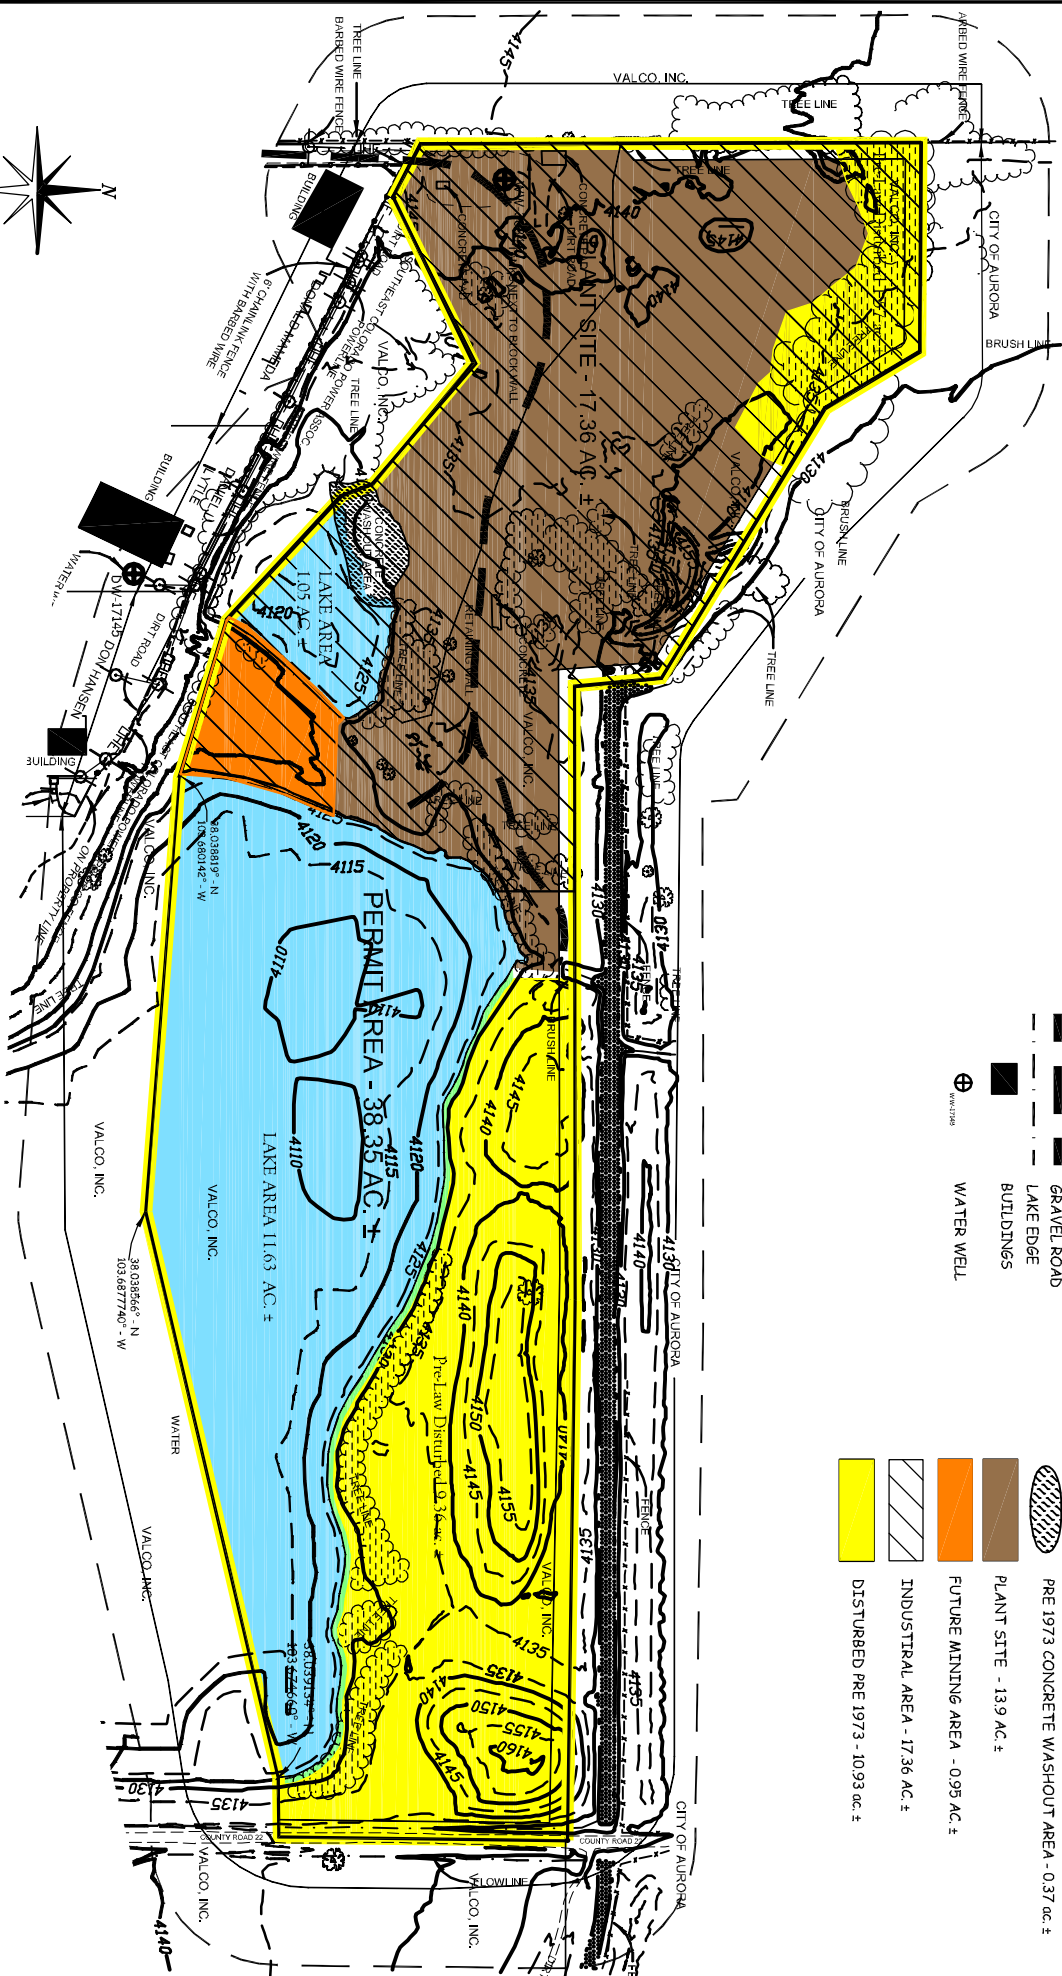

SCALE 1"=300'
OCT 14, 2021 - 13:04:46

PREPARED BY ENVIRONMENT, INC.
7760 VANCE DR., # 250A
ARVADA, CO 80003
303.443-7257
environment-inc@earthlink.net

Part of the SW $\frac{1}{4}$ SE $\frac{1}{4}$ of Section 16 and Parts of the NE $\frac{1}{4}$ NE $\frac{1}{4}$ & NW $\frac{1}{4}$ NE $\frac{1}{4}$ of Section 21, T-23-S, R-56-W, of the 6th P.M., County of Otero, State of Colorado

22 WEST PIT
A 112 PERMIT

2021 - ANNUAL REPORT MAP

DEEP CUT LLC.

20330 County Road GC | Rocky Ford, Colorado 81067
Phone: (719) 469-9455