



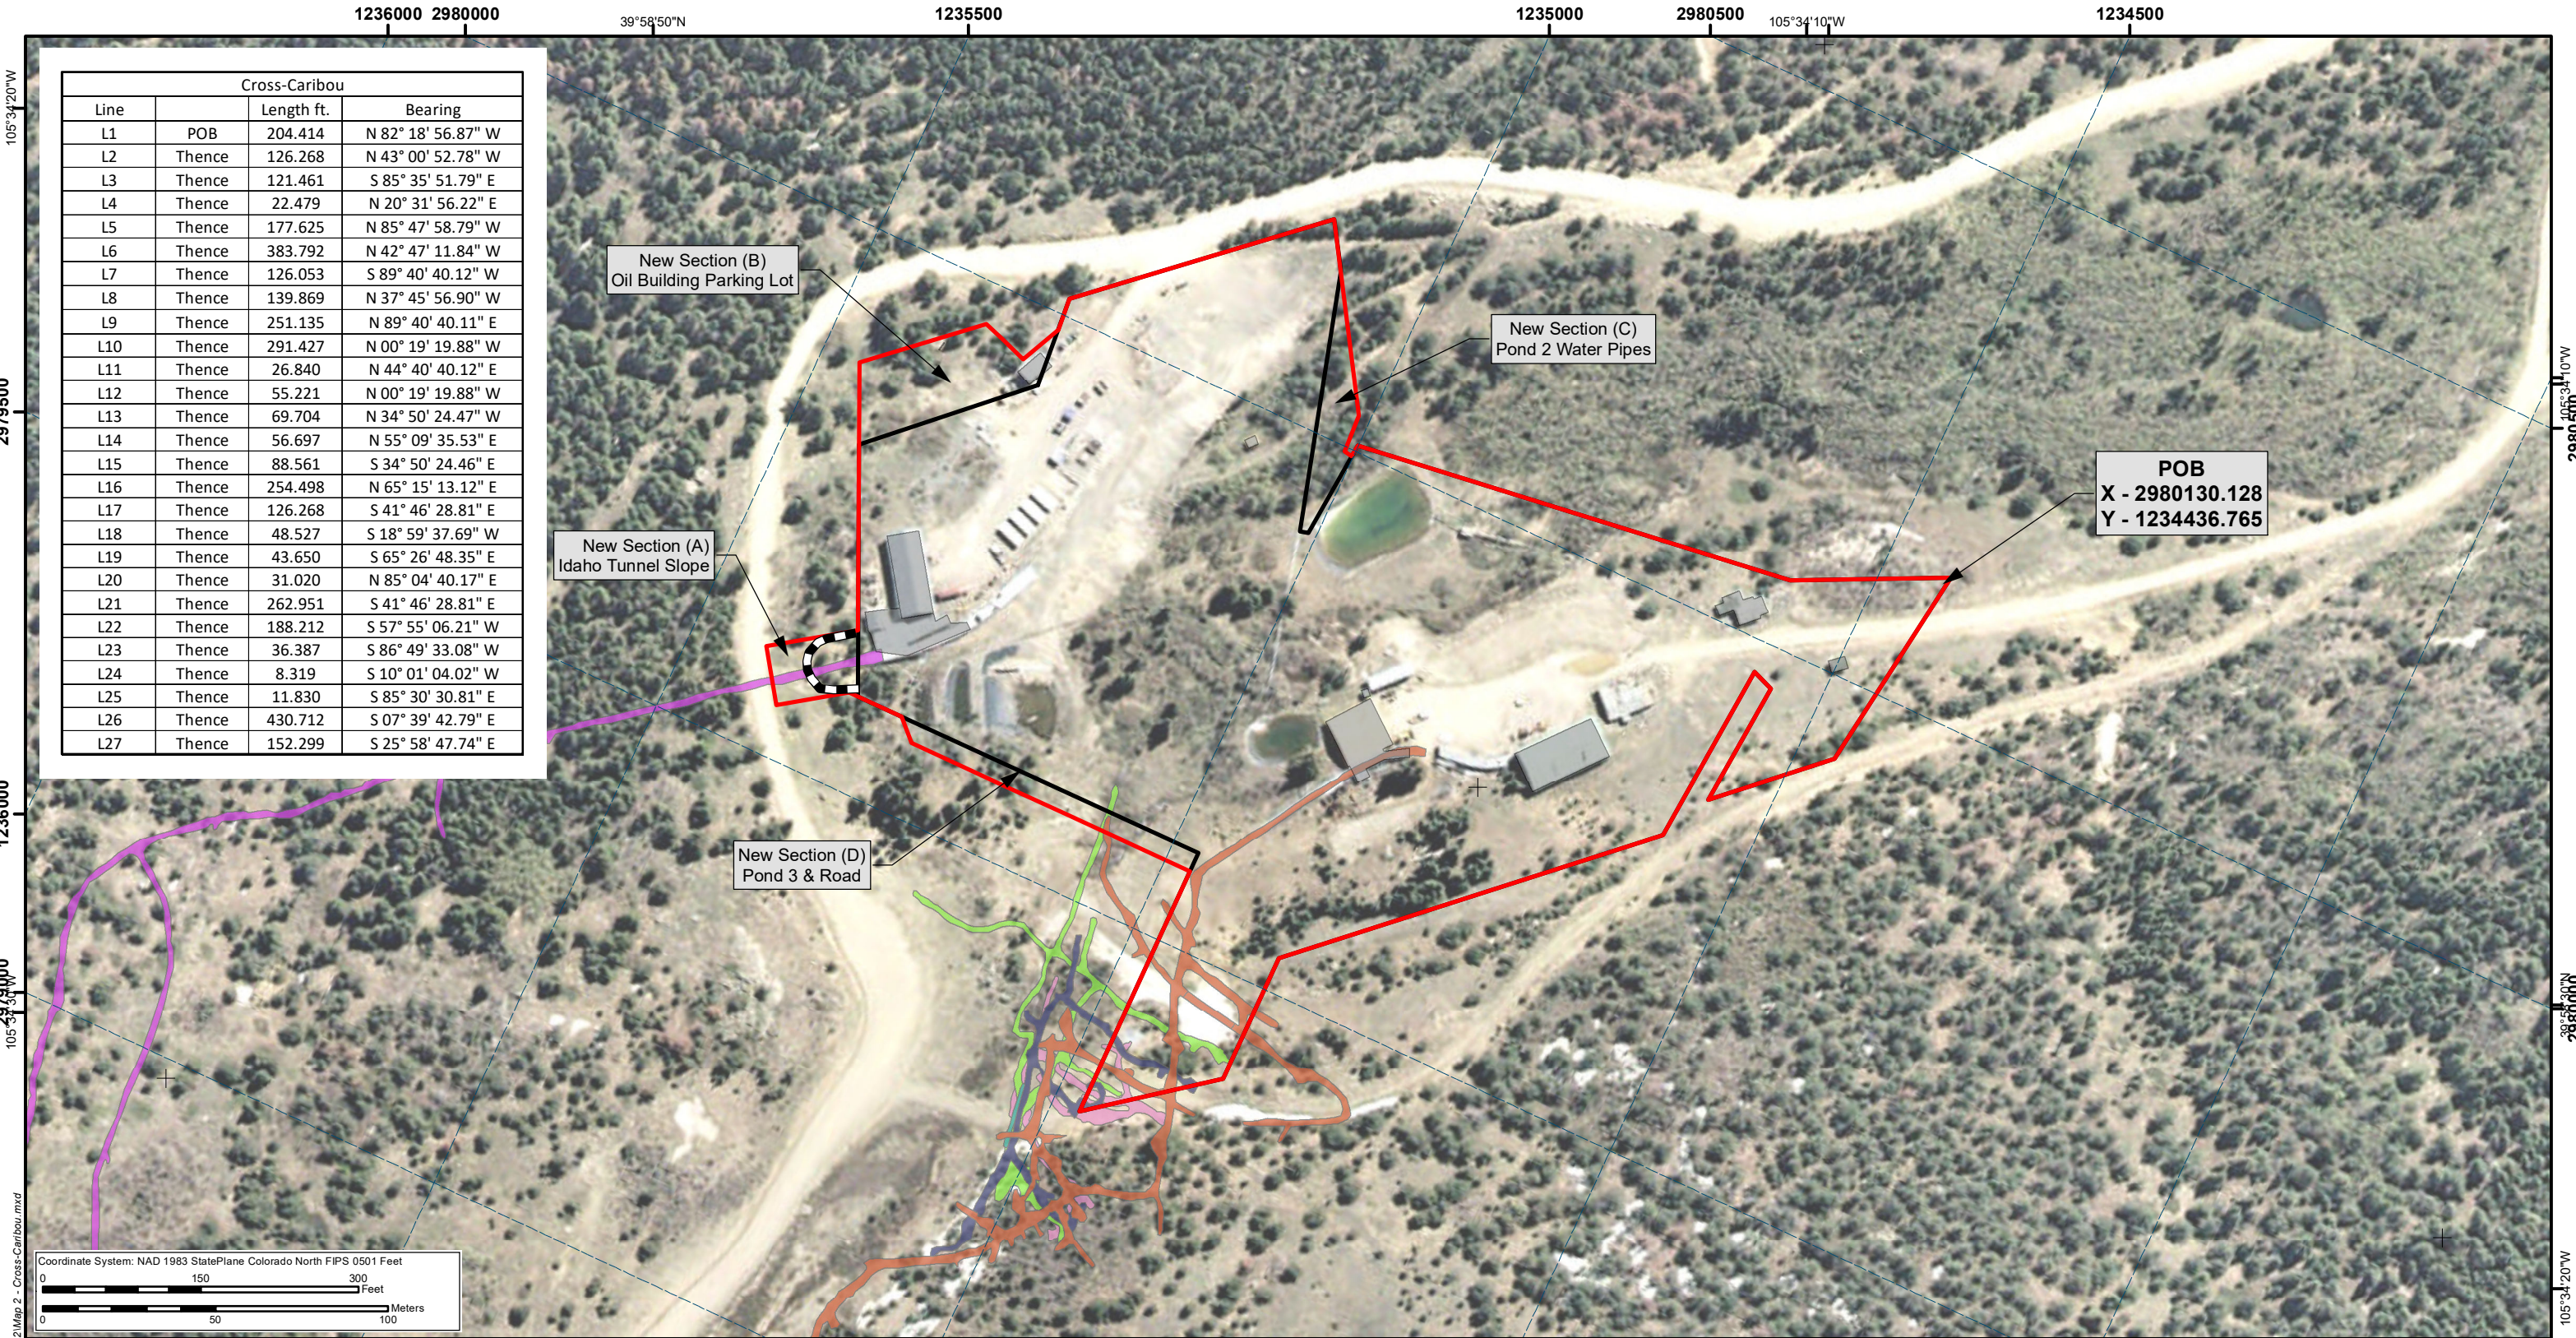

Cross-Caribou			
Line		Length ft.	Bearing
L1	POB	204.414	N 82° 18' 56.87" W
L2	Thence	126.268	N 43° 00' 52.78" W
L3	Thence	121.461	S 85° 35' 51.79" E
L4	Thence	22.479	N 20° 31' 56.22" E
L5	Thence	177.625	N 85° 47' 58.79" W
L6	Thence	383.792	N 42° 47' 11.84" W
L7	Thence	126.053	S 89° 40' 40.12" W
L8	Thence	139.869	N 37° 45' 56.90" W
L9	Thence	251.135	N 89° 40' 40.11" E
L10	Thence	291.427	N 00° 19' 19.88" W
L11	Thence	26.840	N 44° 40' 40.12" E
L12	Thence	55.221	N 00° 19' 19.88" W
L13	Thence	69.704	N 34° 50' 24.47" W
L14	Thence	56.697	N 55° 09' 35.53" E
L15	Thence	88.561	S 34° 50' 24.46" E
L16	Thence	254.498	N 65° 15' 13.12" E
L17	Thence	126.268	S 41° 46' 28.81" E
L18	Thence	48.527	S 18° 59' 37.69" W
L19	Thence	43.650	S 65° 26' 48.35" E
L20	Thence	31.020	N 85° 04' 40.17" E
L21	Thence	262.951	S 41° 46' 28.81" E
L22	Thence	188.212	S 57° 55' 06.21" W
L23	Thence	36.387	S 86° 49' 33.08" W
L24	Thence	8.319	S 10° 01' 04.02" W
L25	Thence	11.830	S 85° 30' 30.81" E
L26	Thence	430.712	S 07° 39' 42.79" E
L27	Thence	152.299	S 25° 58' 47.74" E


Path: G:\Projects\Nederland\ArcMap\DRMS\Amendment 2\Map 2 - Cross-Caribou.mxd

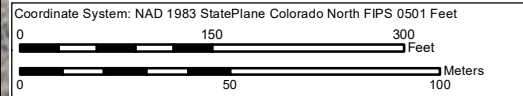

Legend

- Permit Boundary - Modified (9.60 ac)
- Permit Boundary - Current (8.96 ac)

New Section	Name	Area (ac)
A	Idaho Tunnel & Slope	0.11 ac
B	Oil Building Parking Lot	0.27 ac
C	Pond 2 Water Pipes	0.13 ac
D	Pond 3 & Road	0.13 ac

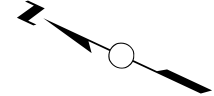

Project		DRMS Amendment 2				
Title		Proposed Permit Boundary Modifications Cross-Caribou Site				
		Project No. 0801			File No.	
		GIS:	JST	01/04/21	Scale As Shown	Rev 0
		Check:	JST	01/04/21	Map 2	
		Review:	DP	01/04/21		