


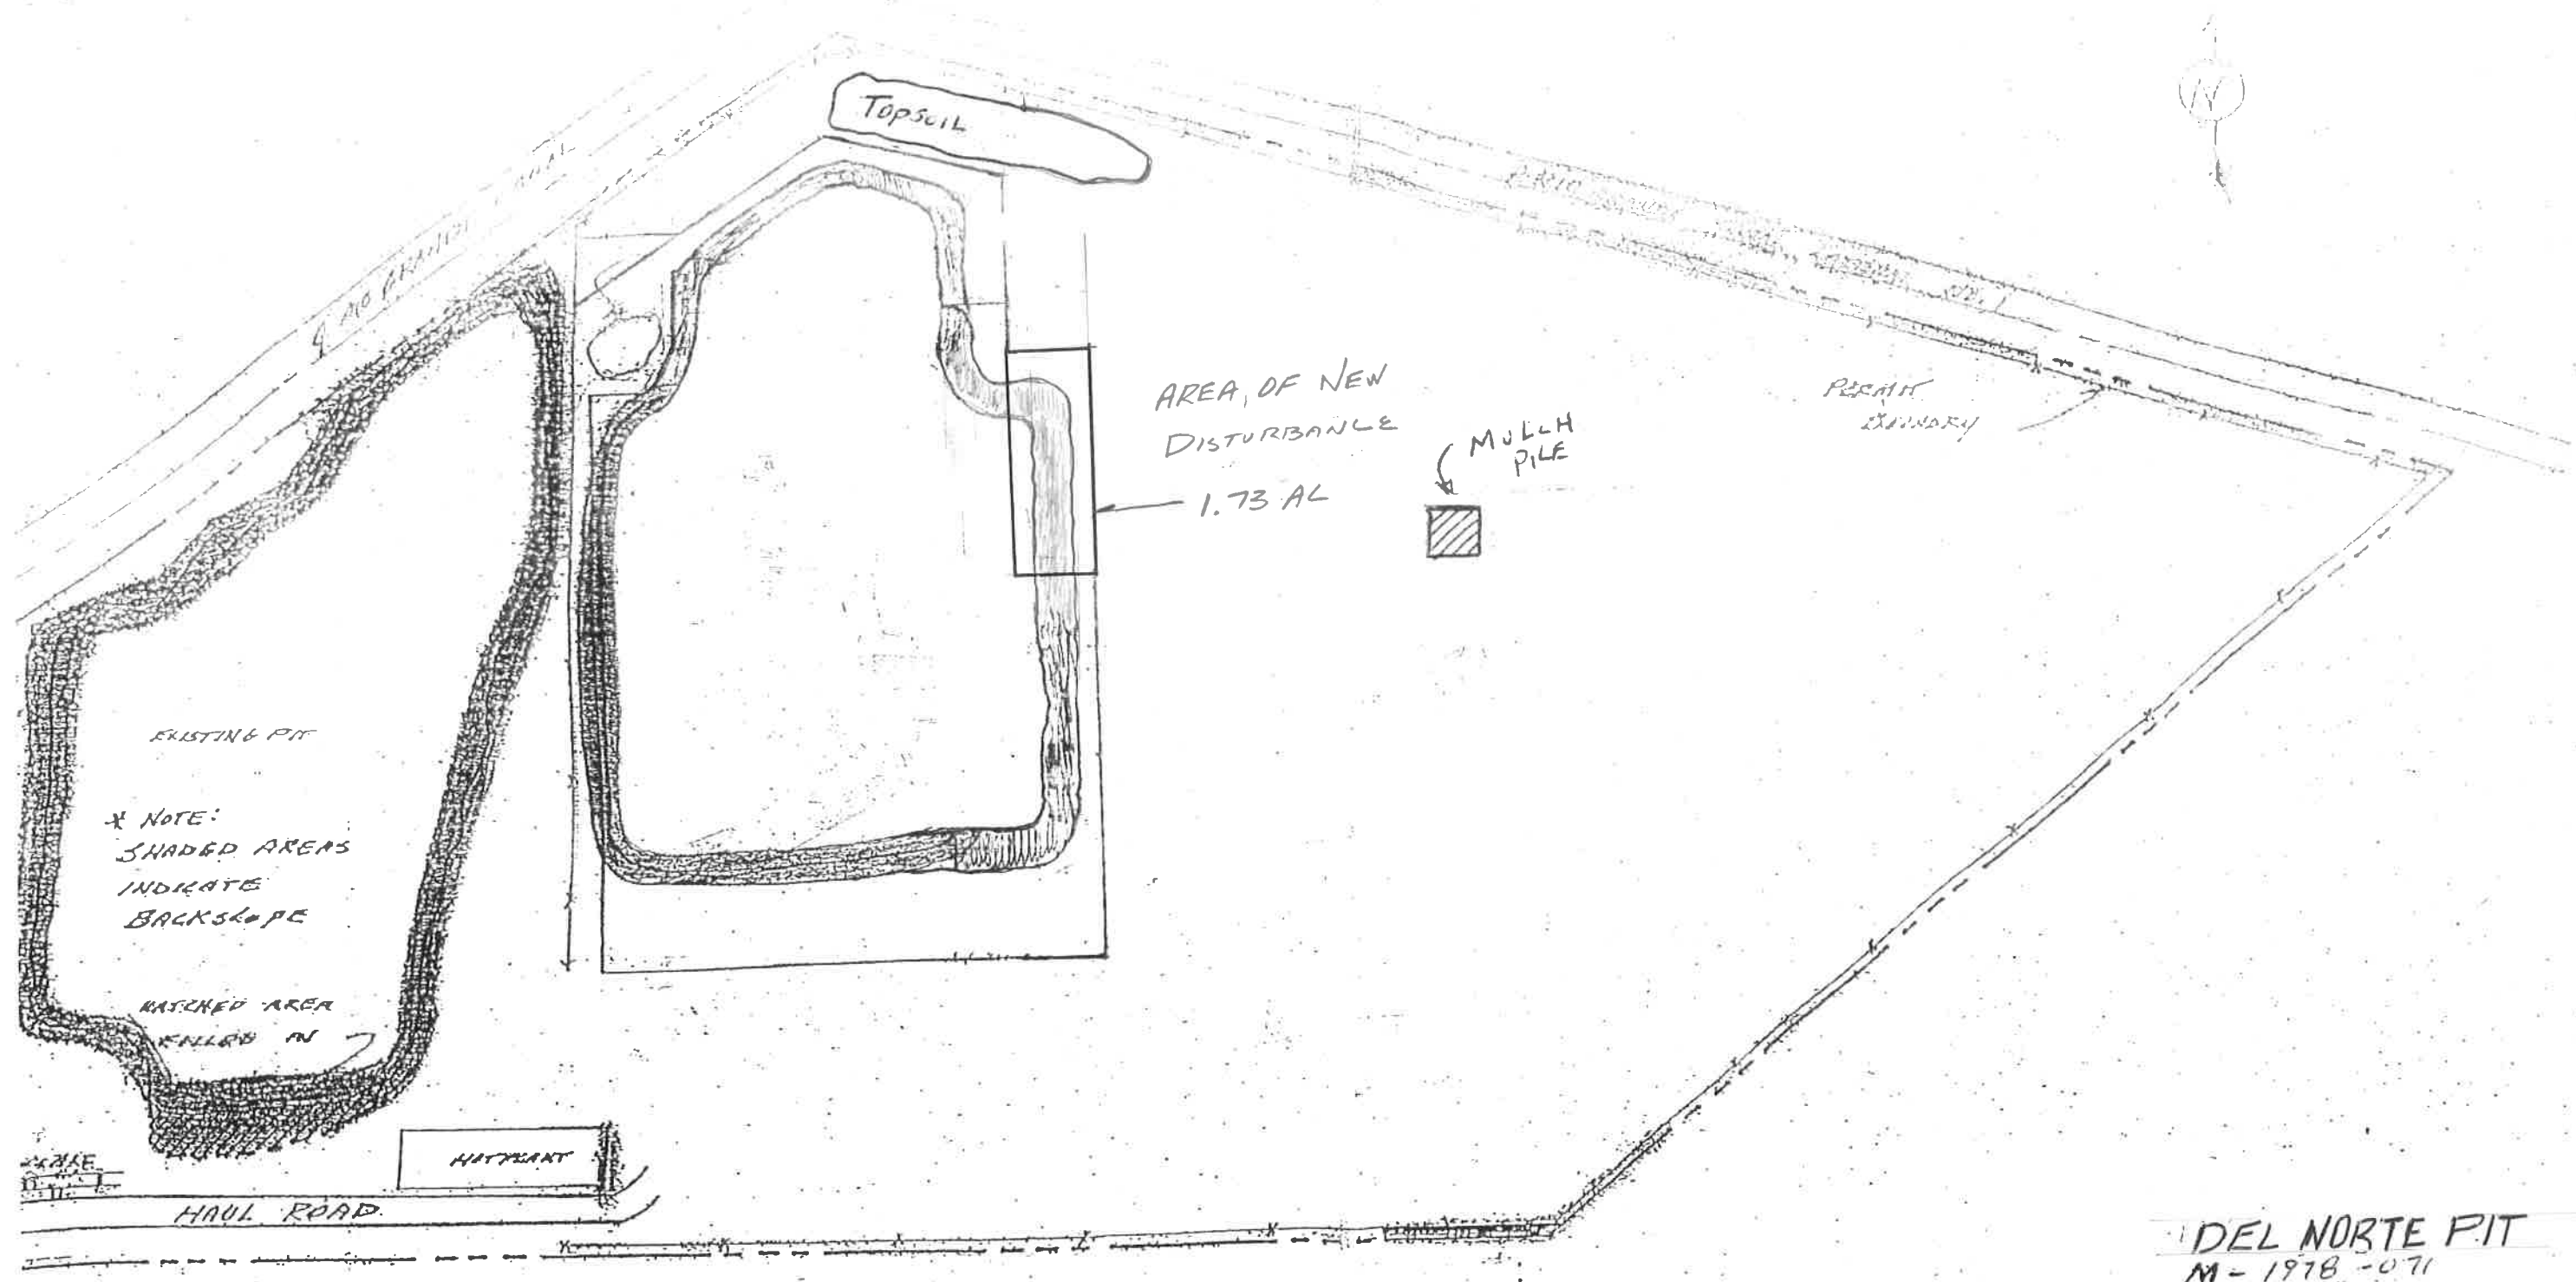

EXISTING PIT
* NOTE:
SHADED AREAS
INDICATE
BACKSLOPE

WATERED AREA
FILLED IN

HAUL ROAD

Topsoil

AREA OF NEW
DISTURBANCE
1.73 AC

MULCH
PILE

PERMIT
BOUNDARY

DEL NORTE PIT
M-1978-071
SCALE: 1"=300'
DATE: 04 NOV 21
P. SULLIVAN