


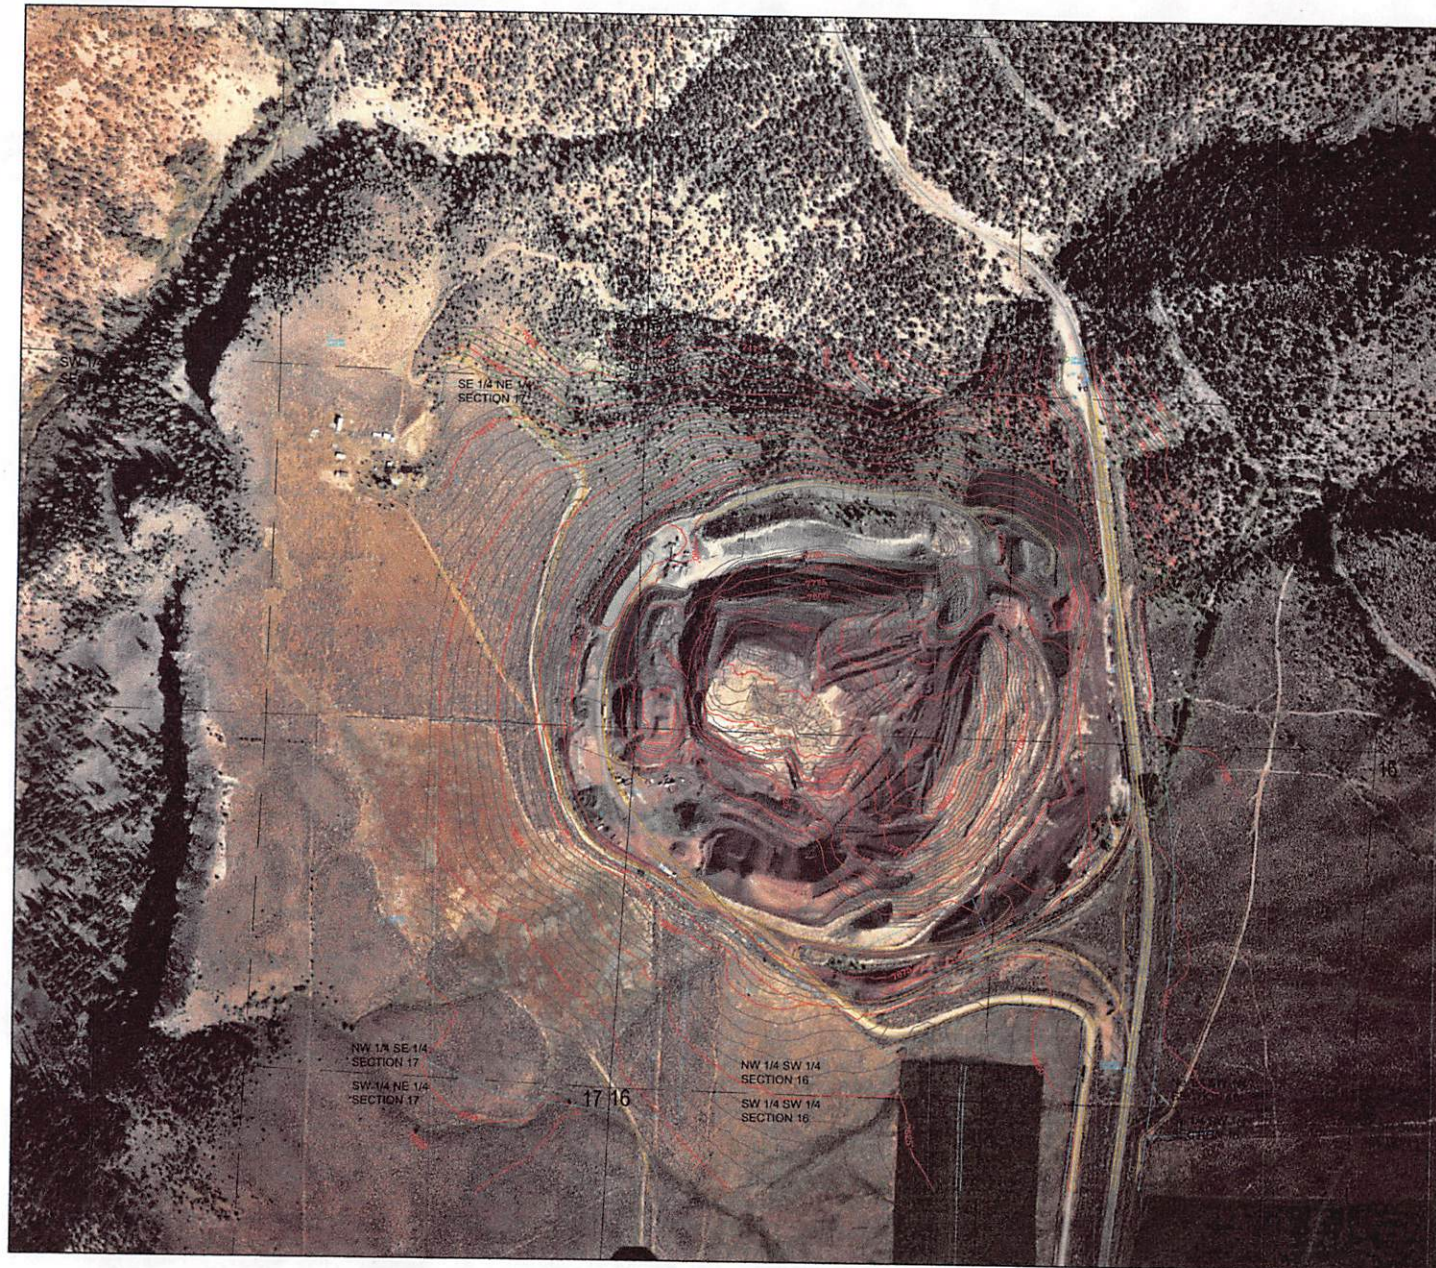

McCoy Pit Reclamation & Mining Volumes			
Phase	Volume (CY)	Tonnage	Reclamation Volume (CY)
North	450,000	495,000	164,000
South	460,000	506,000	108,000
West	155,000	170,500	132,000
Totals	1,065,000	1,171,500	404,000

SW 1/4 NE 1/4
SECTION 16

LEGEND

- DMG PERMIT BOUNDARY
- UNION PACIFIC RAIL ROAD
- DIRT ROADS
- ROUTT COUNTY ROAD
- POWERLINE
- DITCH
- RECLAMATION CONTOURS

Permit F. M. 1981-088 Confidential? ☐
 Date Revision: Type: See AM-2
 From: Lefarge West, Inc. To: ☐ ☐
 Doc. Name: Reclamation Plan Map
 Doc. Date (if no date stamp): 02/03/2004

RECEIVED
FEB 03 2004

Division of Minerals and Geology

Bratton
01-26-04



SCALE

200' 0' 100' 200' 400' 800'
1" = 200'

Bratton Ent Inc	
TECHNICAL SERVICES 1000 W. 10th Street, Denver, Colorado 80202 (303) 831-4500	
PROJECT McCoy Pit	
TITLE EXHIBIT F RECLAMATION PLAN	
DATE: CDF	DATE: 12-15-2003
PROJECT NO: C4-00000000	DATE: 11-1-2007
SHEET NUMBER	