



NOTES:
ALL BUILDING STRUCTURES HAVE BEEN REMOVED
WEED MANAGEMENT INCLUDES MOWING AND SPOT WEED SPRAYING

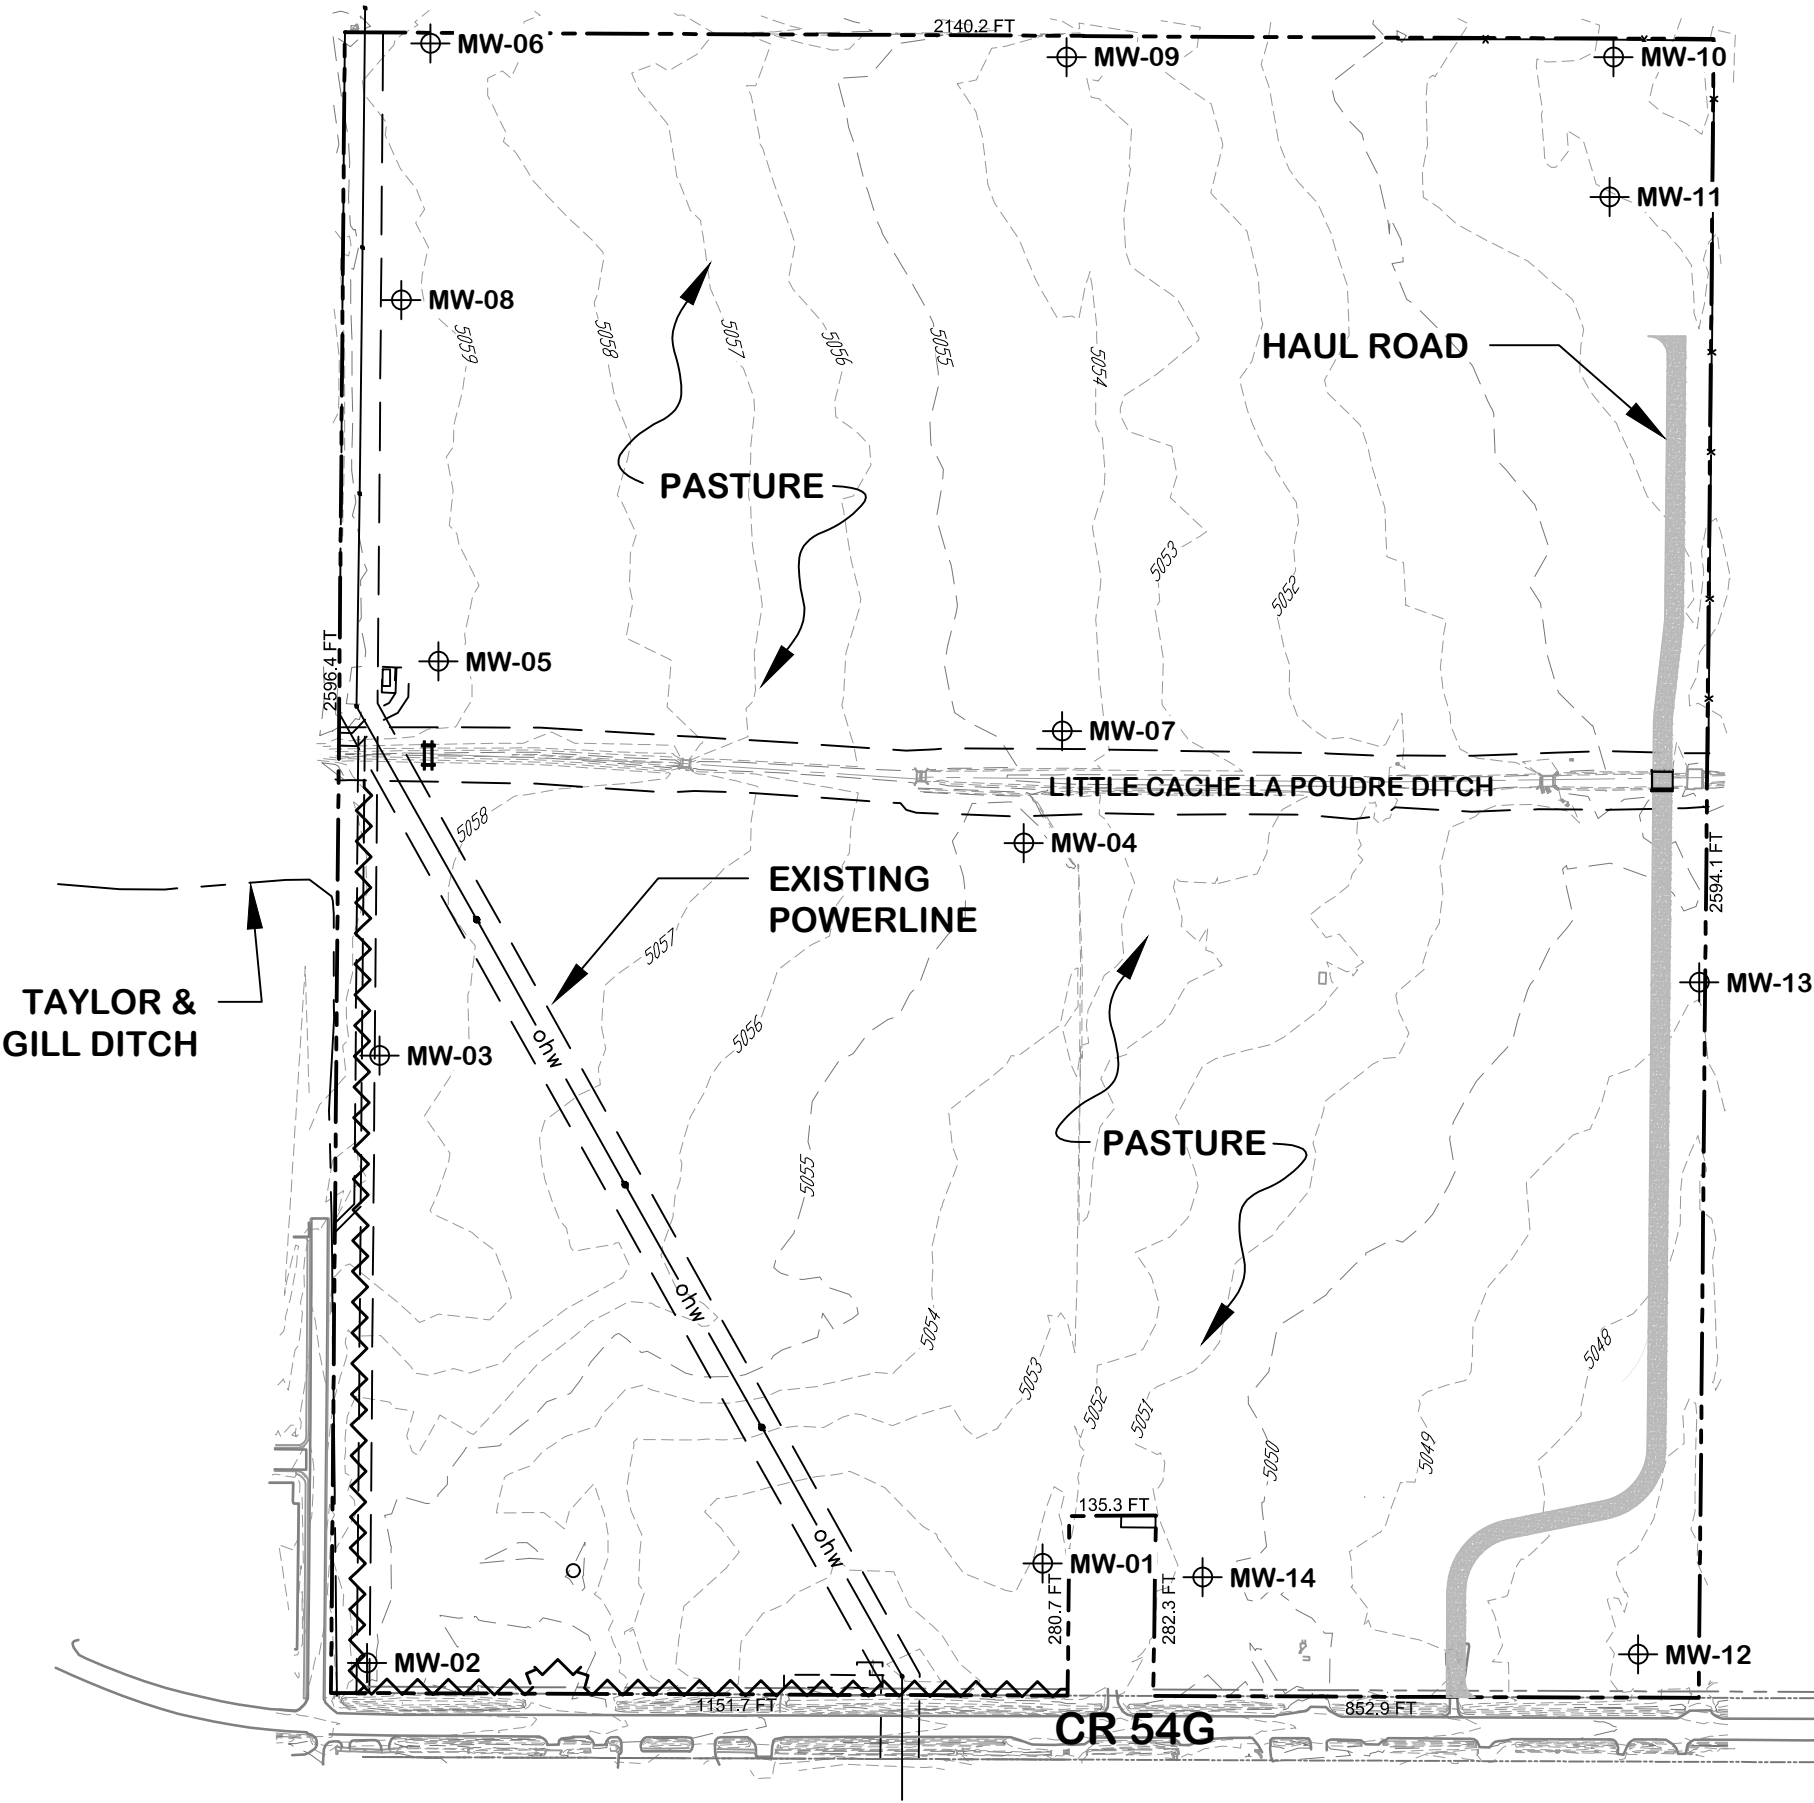

LEGEND

- PROJECT BOUNDARY
- EXISTING EASEMENT LINE
- 6' NO-CLIMB FENCE
- MONITORING WELL

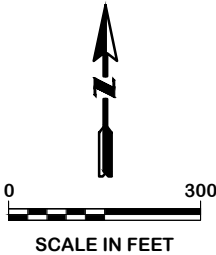

PROJECT:

360100

TASK:

003

DATE:

01/13/22

DRWN BY:

TT

PREPARED BY:

TELESTO

SOLUTIONS INCORPORATED

KNOX PIT M2017-036
2022 ANNUAL REPORT MAP

PREPARED FOR:

LOVELAND
READY-MIX
CONCRETE