
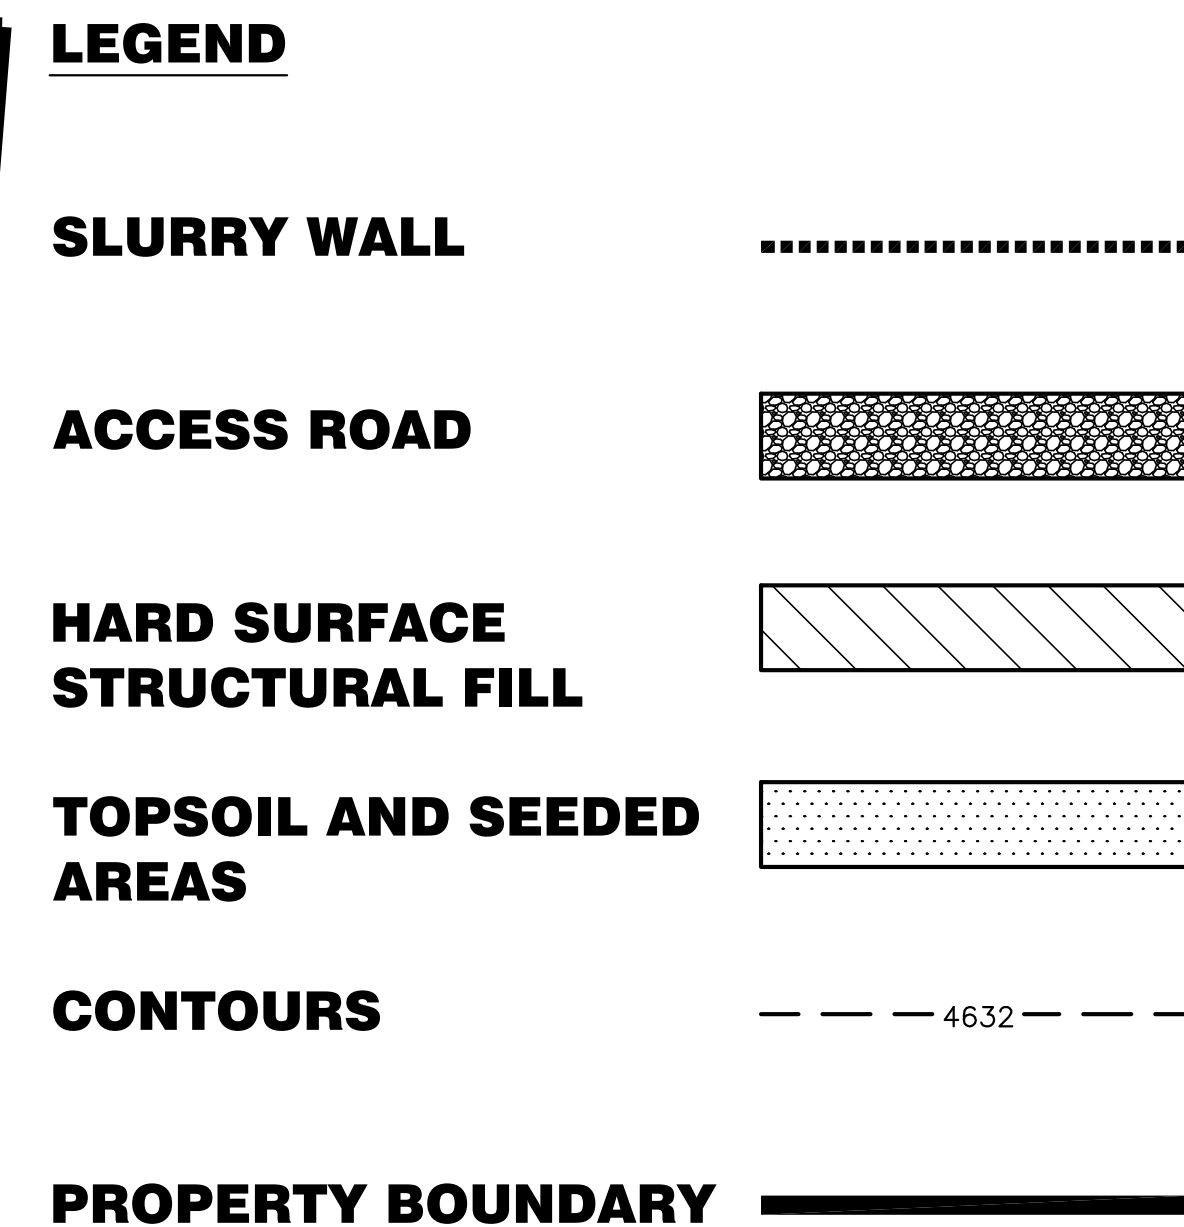


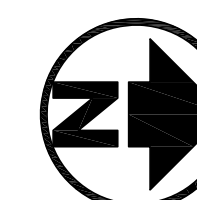

**PERIMETER ROAD
AGGREGATE BASE
AREA COMPLETE**


J&T Consulting, Inc.

305 Denver Avenue - Suite D
Fort Lupton, CO 80621
Ph: 303-857-6222 Fax: 303-857-6224
www.j-tconsulting.com

Loloff Pit

2021 Annual Report Map

Loloff Construction, Inc.

M-1985-112

[illegible]

Job #	1313
Date	2.9.22
Drawn By	TWT
Designed By	TPV
Checked By	JCV
File	JT-Reclamation Plan
Scale	1" = 80'

Sheet: **1** Of: **1**