
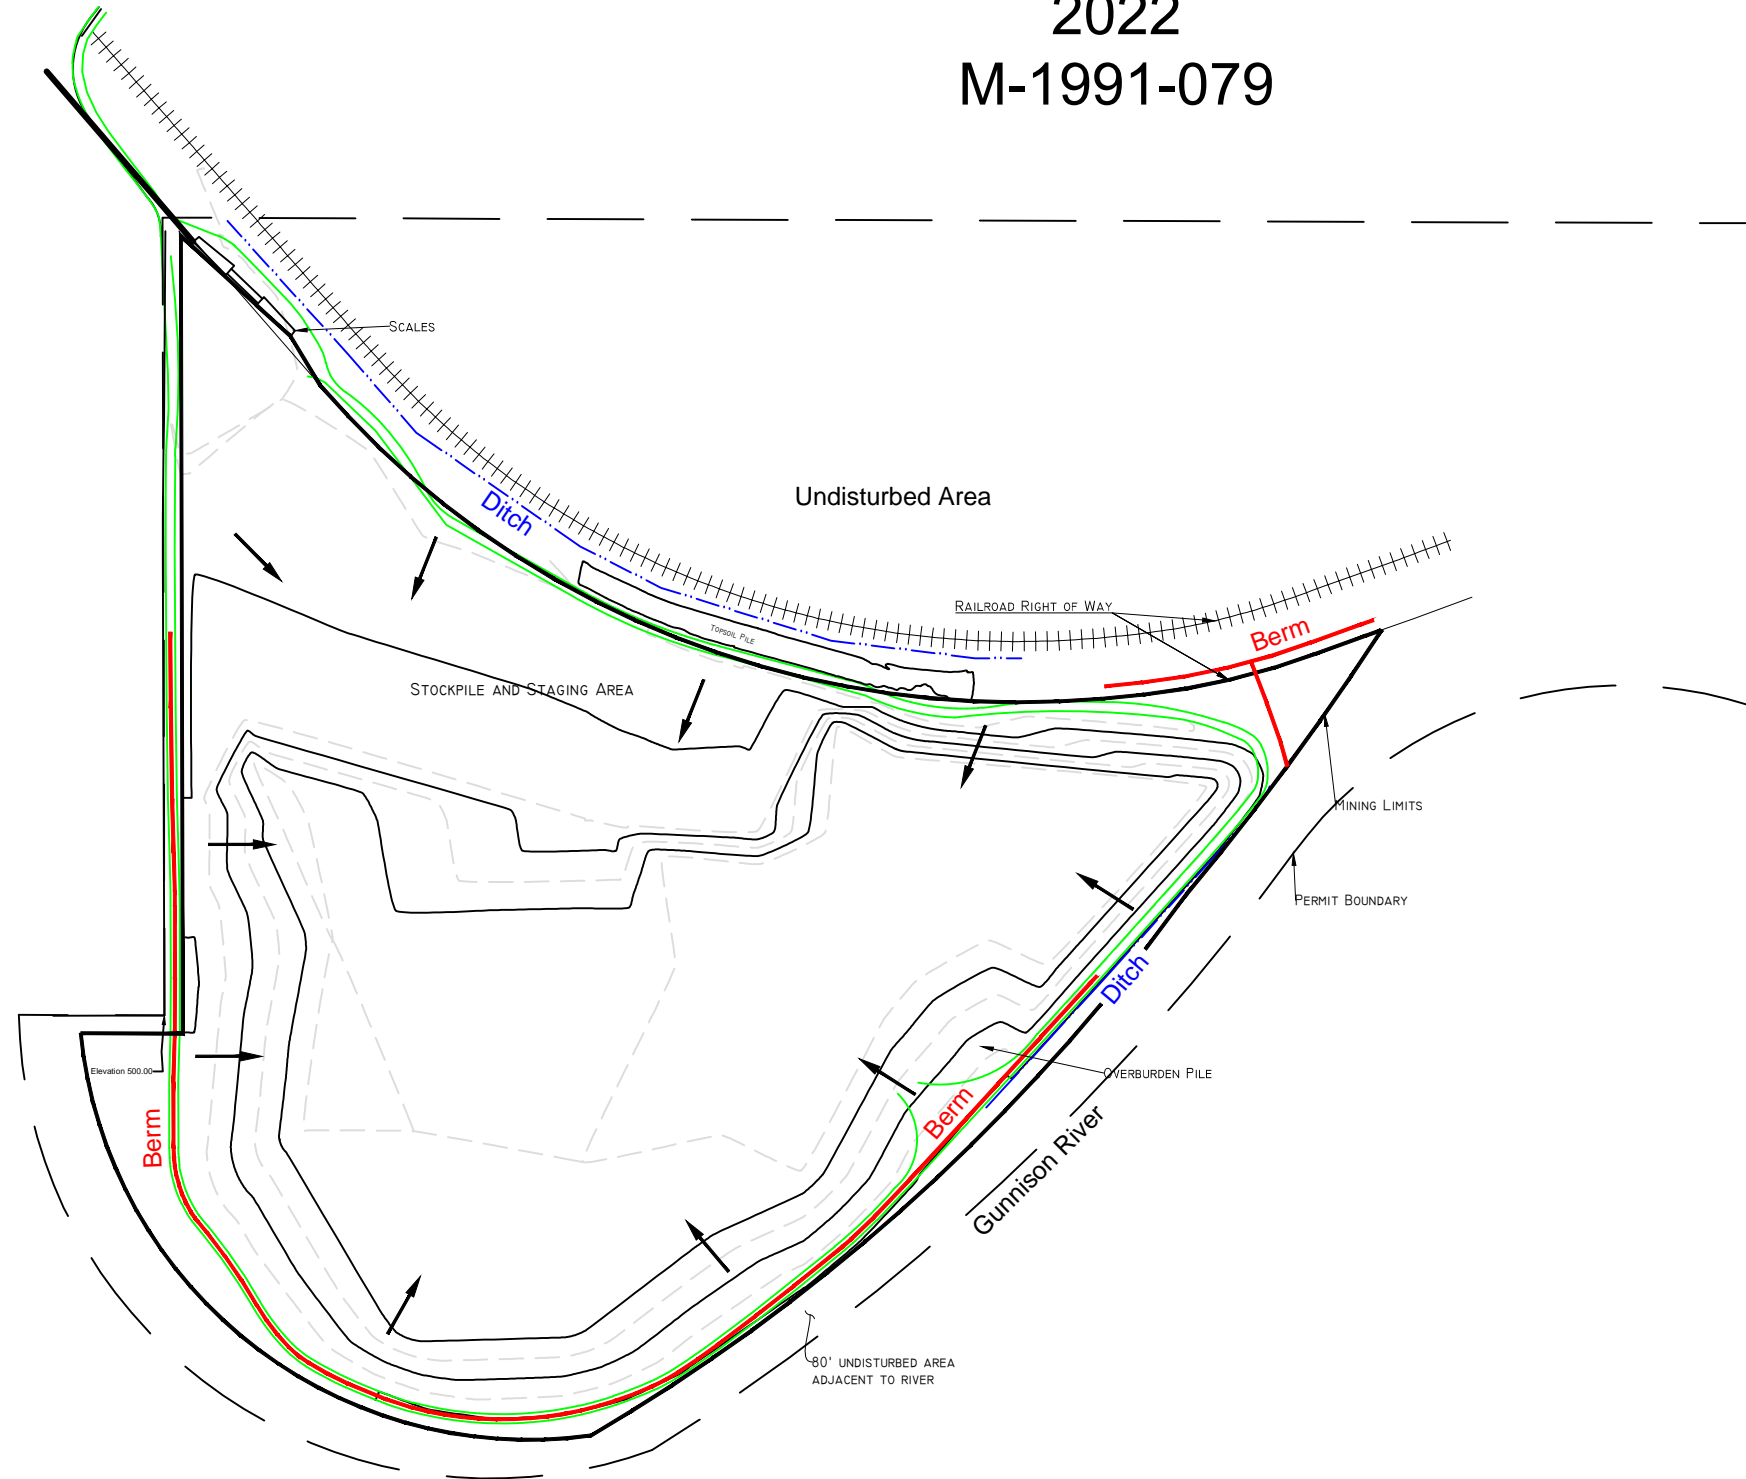


DRMS ANNUAL REPORT


MULE FARM

2022

M-1991-079

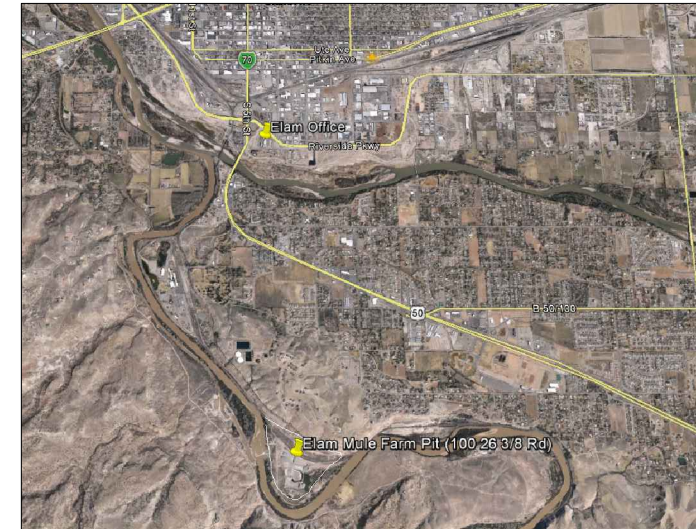

- 5' CONTOUR INTERVAL
- 10' CONTOUR INTERVAL
- PERMIT LINE
- RAILROAD TRACKS
- PERIMETER/ACCESS ROAD
- Straw Logs
- Hay Bales
- × × × Silt Fence
- Ditch
- Berm
- Surface Flow

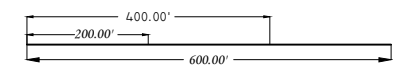

MULE FARM



556 Struthers Ave,
Grand Junction, CO 81501
Phone - (970) 242-5370
elamconstruction.com

NOTES:

Mule Farm Map

SITE PLAN MAP

REVISIONS			
NO.	BY	DATE	DESCRIPTION

SHEET

1 OF 1