



**Sacramento Access Tunnel
RECLAMATION STAGE
STORMWATER CONTROLS**

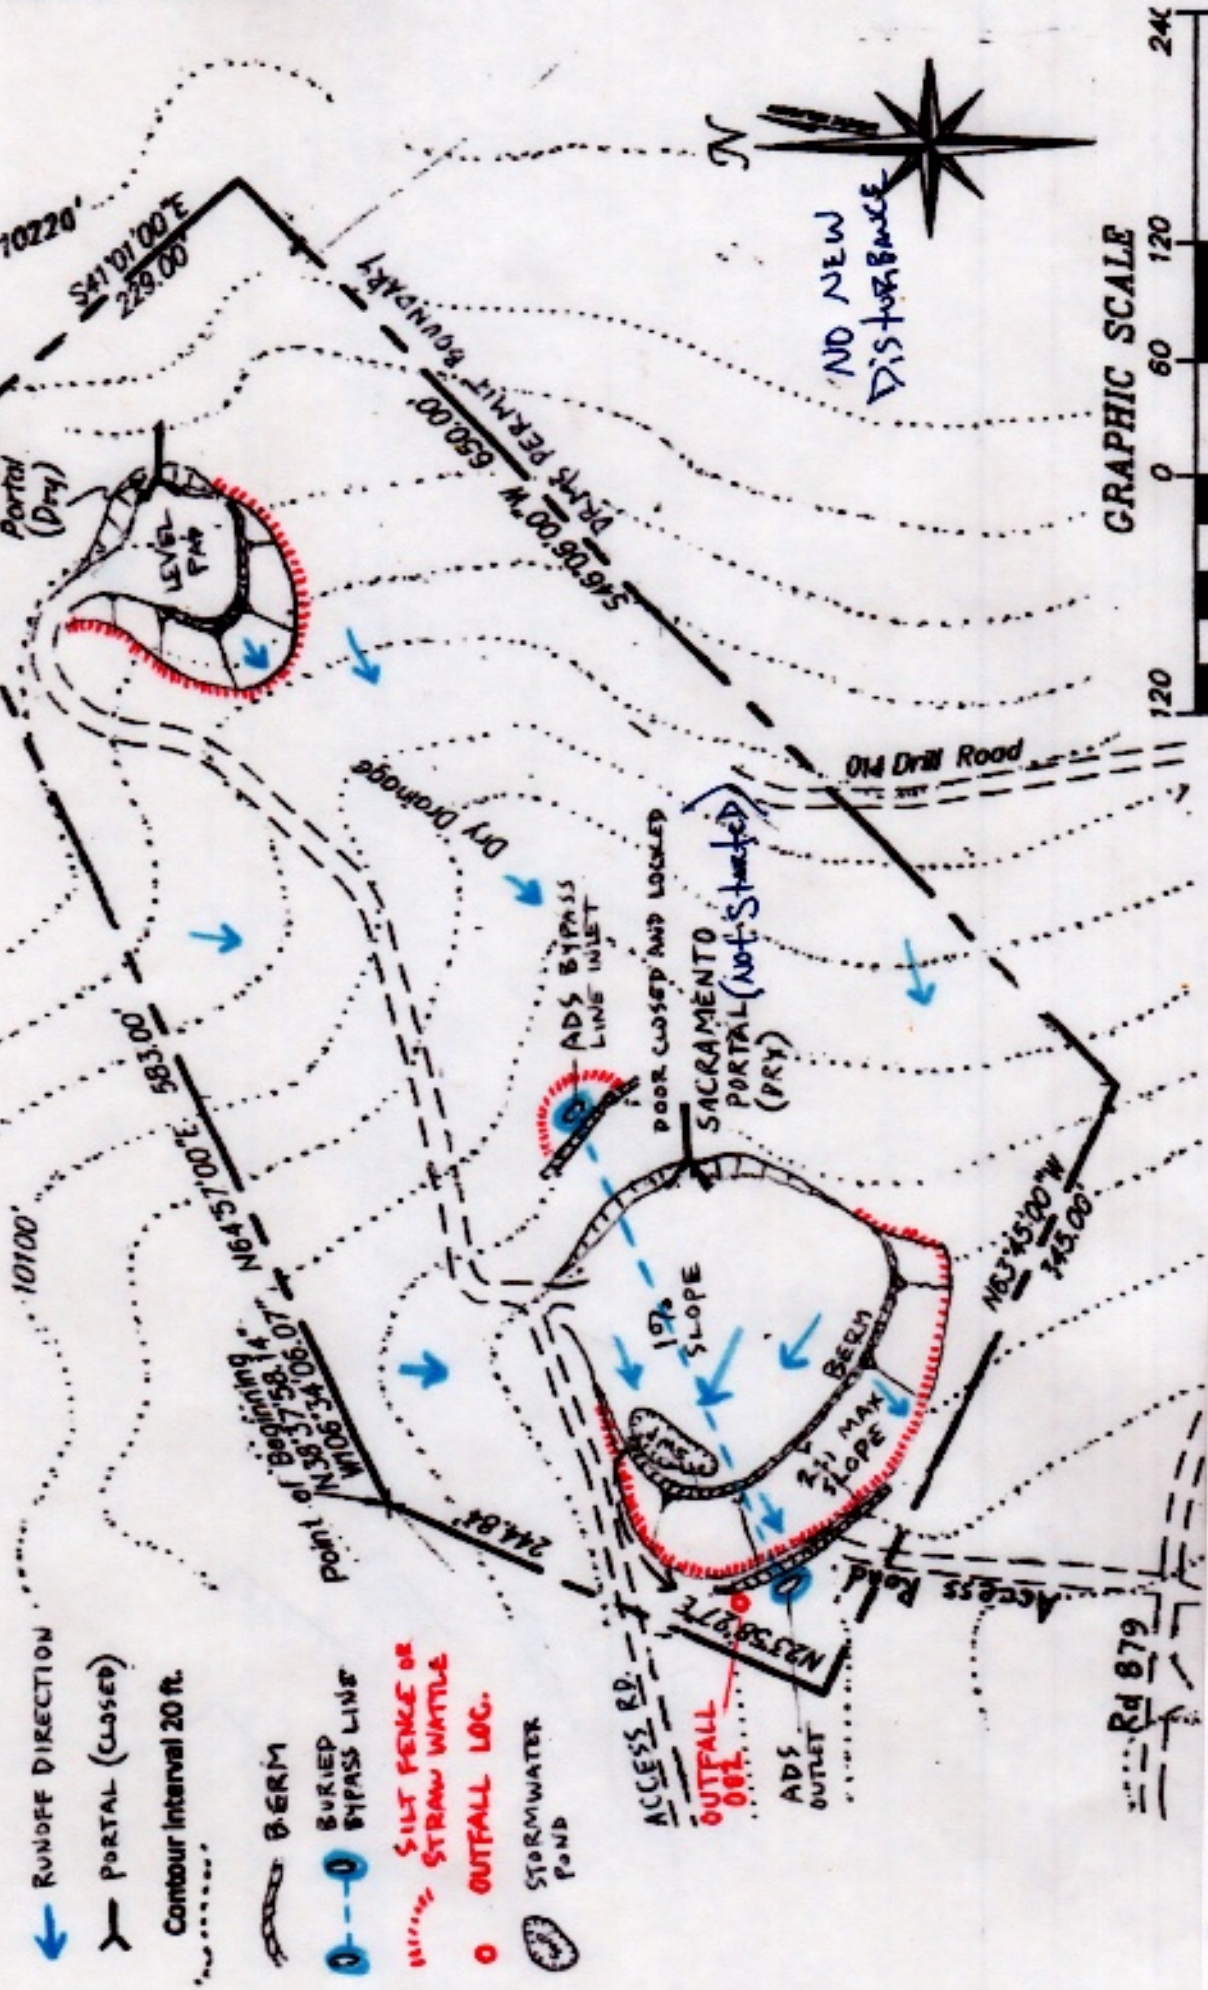

GRAPHIC SCALE

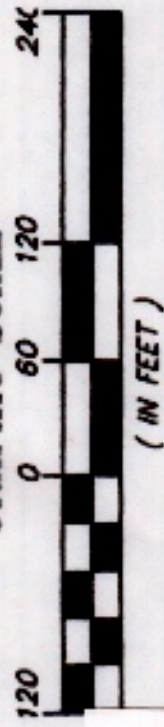

M-2016-084 2021 MAP
PREPARED BY Jake Wilkinson SJB/WJL 2-28-2022