


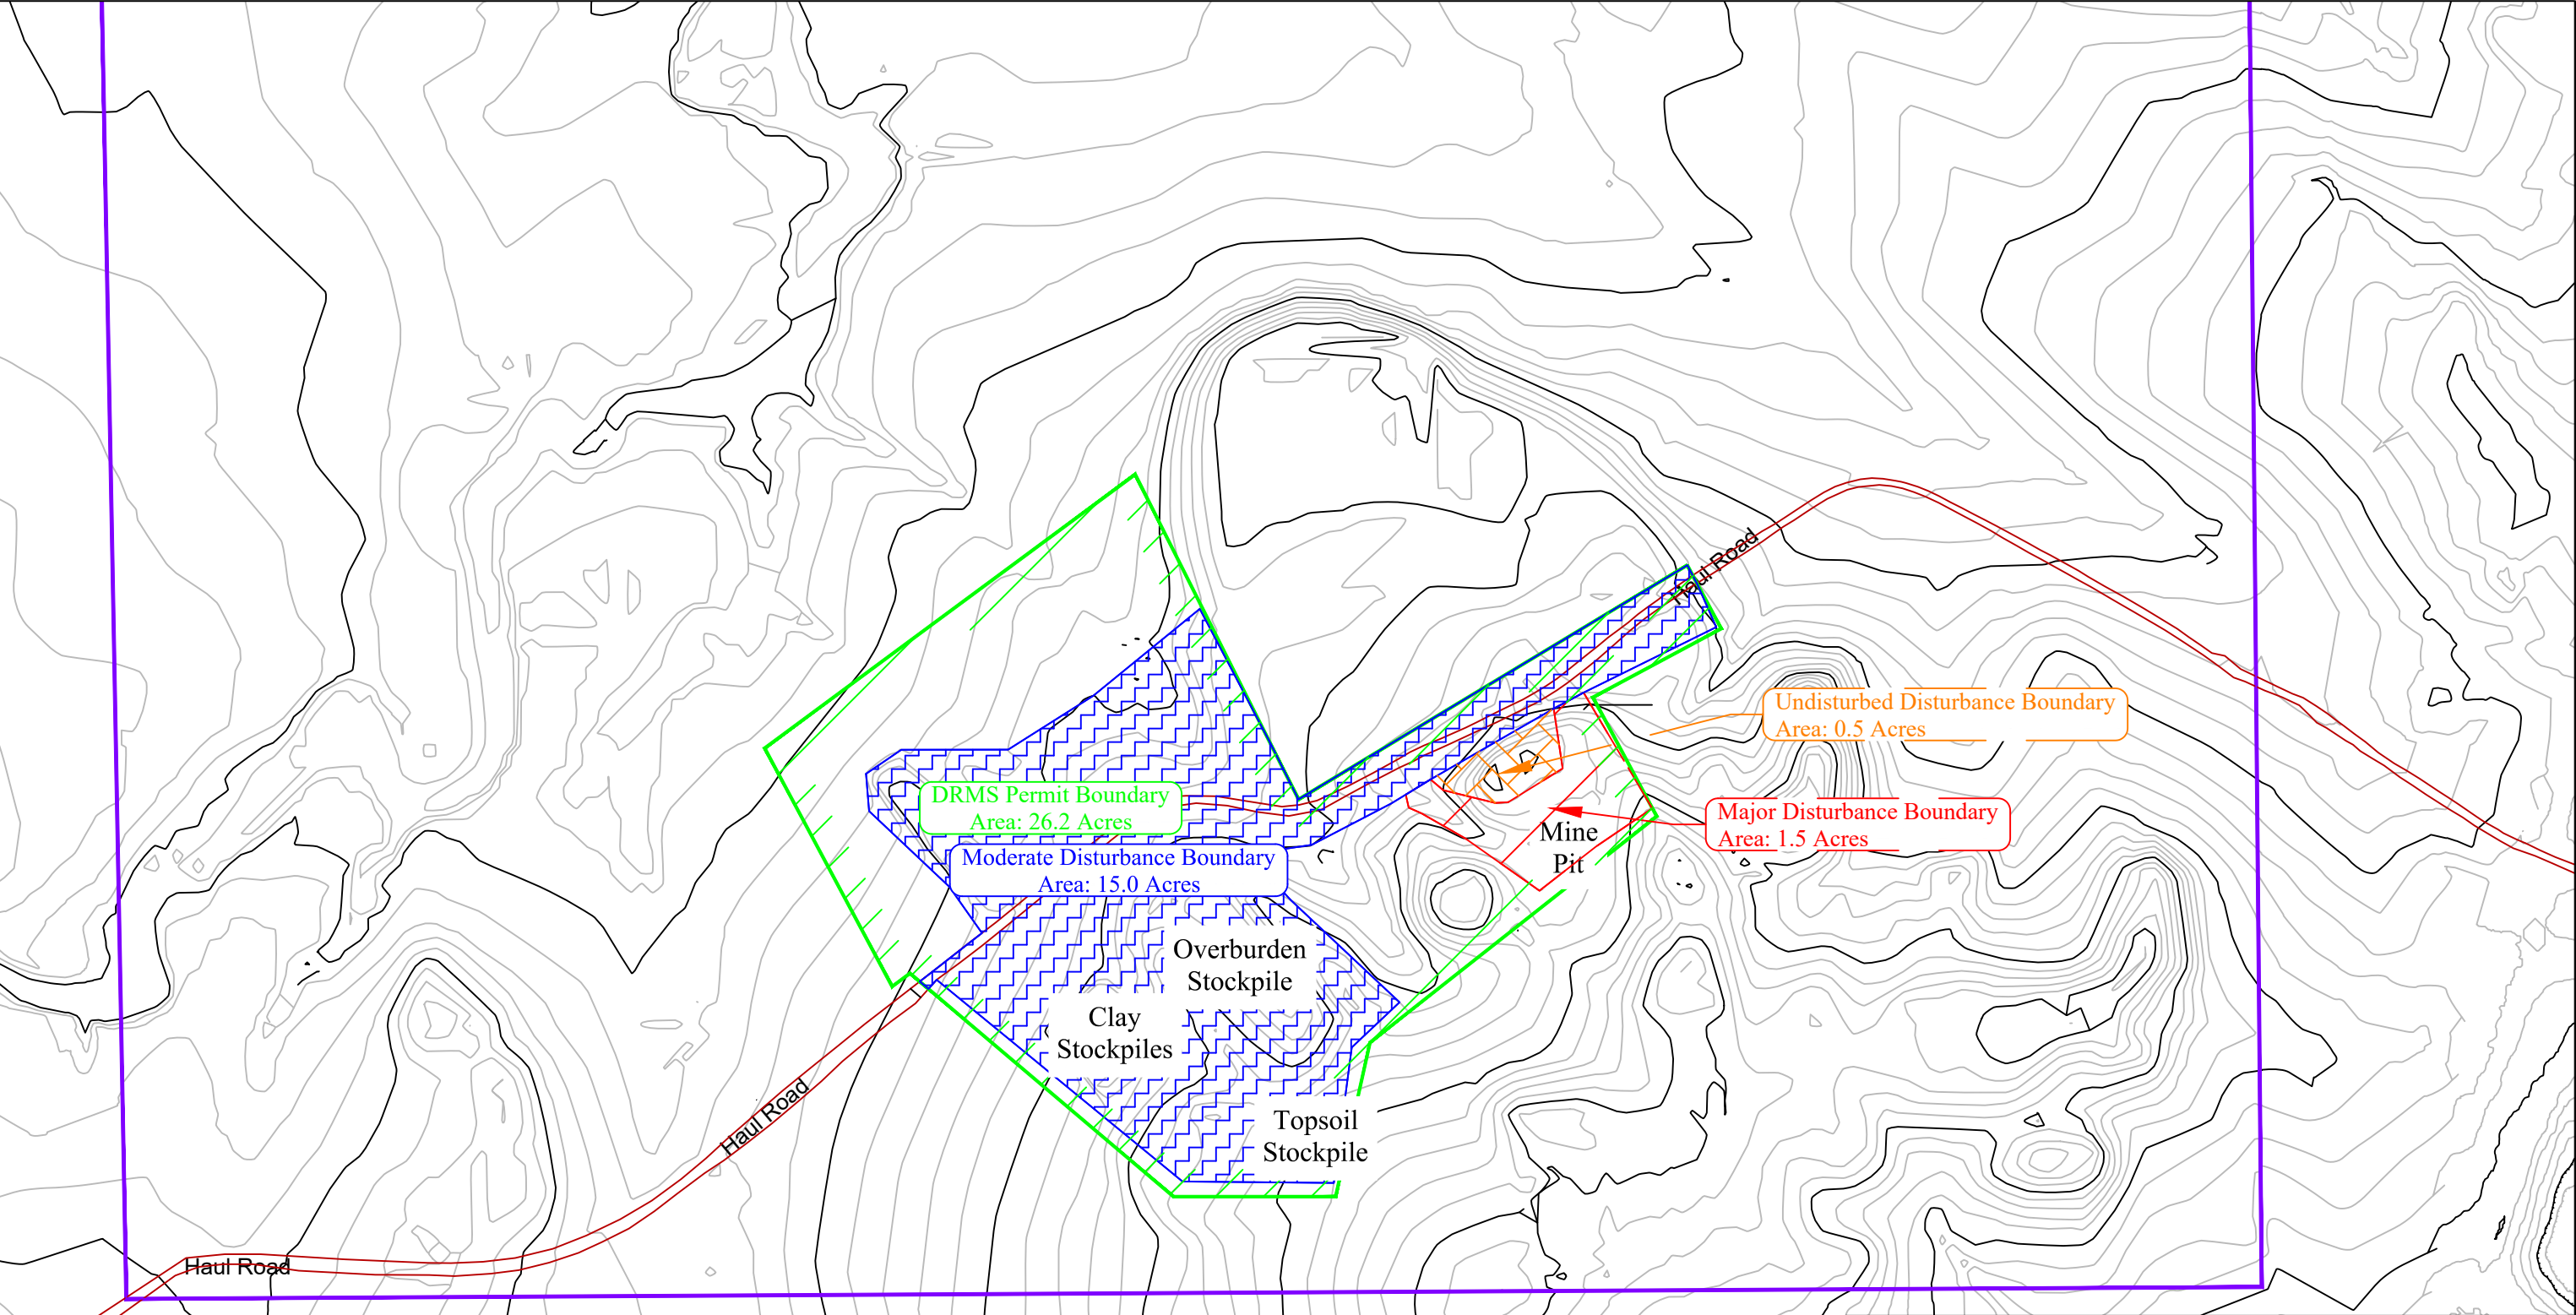

CONFIDENTIAL THIS DRAWING IS THE PROPERTY OF GENERAL SHALE BRICK, INC. AND SHALL NOT BE COPIED OR REPRODUCED IN WHOLE OR IN PART OR DISCLOSED TO ANY THIRD PARTY OR USED IN ANY WAY WITHOUT THE WRITTEN CONSENT OF GENERAL SHALE BRICK INC. DRAWING FILE NAME Dawson 2022A.dwg	General Shale Brick, Inc. 1845 W. Dartmouth Ave Denver, Colorado 80110 Phone (303) 783-3000	DRAWING TITLE	
		Dawson Mine DRMS 2021-2022 Annual Report Map	
CONTOUR INTERVAL:	DRAWING NUMBER:	REVISION:	A SHT. 1 OF 1
5'	DRAWN BY: Jason E. McBray	DATE:	March 10, 2022
	APPROVAL BY:	SCALE:	1"=300'