



Q:\05 San Luis\06 Reporting\Annual Report\2021\2021 Annual Report.dwg   SAVED: 3/15/22   PRINTED: 3/15/22

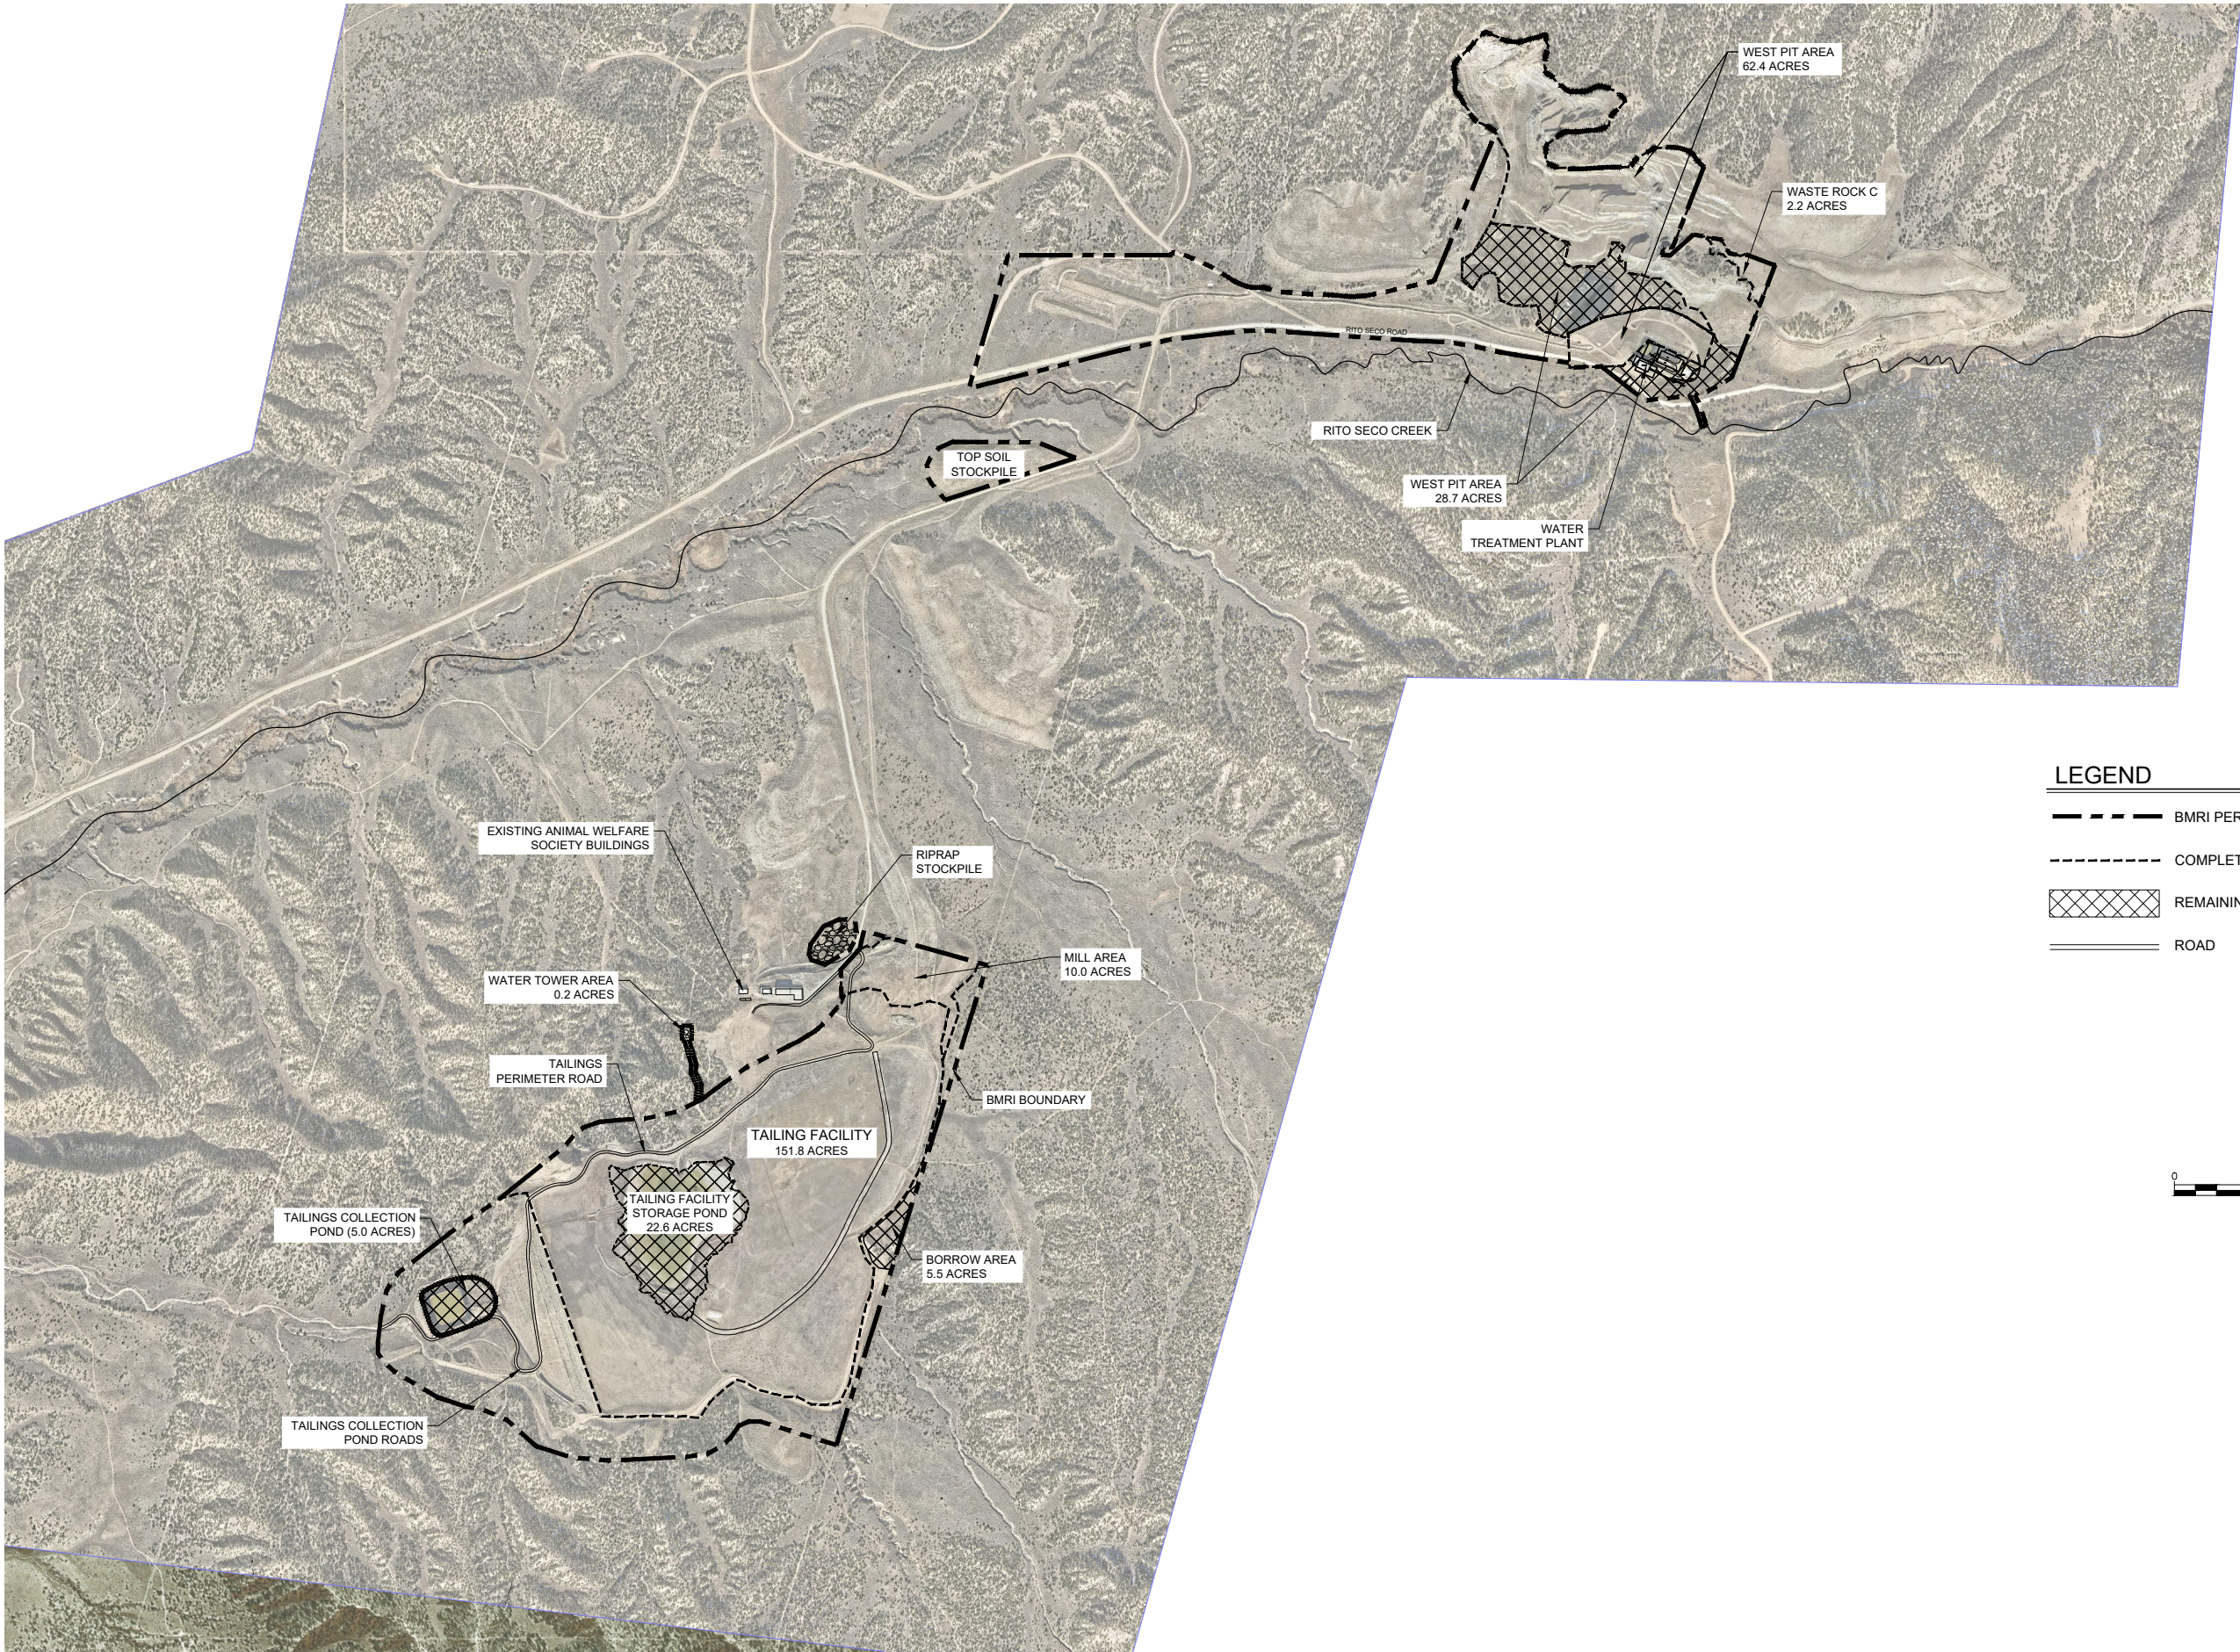

LEGEND

- BMRI PERMIT BOUNDARY
- - - COMPLETED RECLAMATION AREAS
- ▨ REMAINING RECLAMATION AREAS
- ==== ROAD

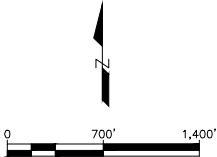

BATTLE MOUNTAIN RECLAMATION		NO	REVISION DESCR.	DATE	BY
2021 SAN LUIS PERMIT AREA SITE MAP					
THIS DRAWING INCLUDING ENGINEERING, DESIGN AND SPECIFICATIONS IS INTENDED SOLELY FOR THE PROJECT STATED IN THE TITLE BLOCK. IT MAY NOT BE SUITABLE OR SAFE FOR OTHER PROJECTS. ANY OTHER USE OF THE DRAWING WITHOUT THE WRITTEN CONSENT OF THE ENGINEER IS PROHIBITED.					
Engineering Analytics, Inc.		Project Number: 210105.08			
1600 Specht Point Road, Suite 209 Fort Collins, CO 80525 (970) 488-3111		Drawn By: RDP			
		Designed By: MLC			
		Approved By: MLC			
		Date: 3/15/2022			
		Scale: 1" = 1400'			
		Drawing Number:			
		1.0			