
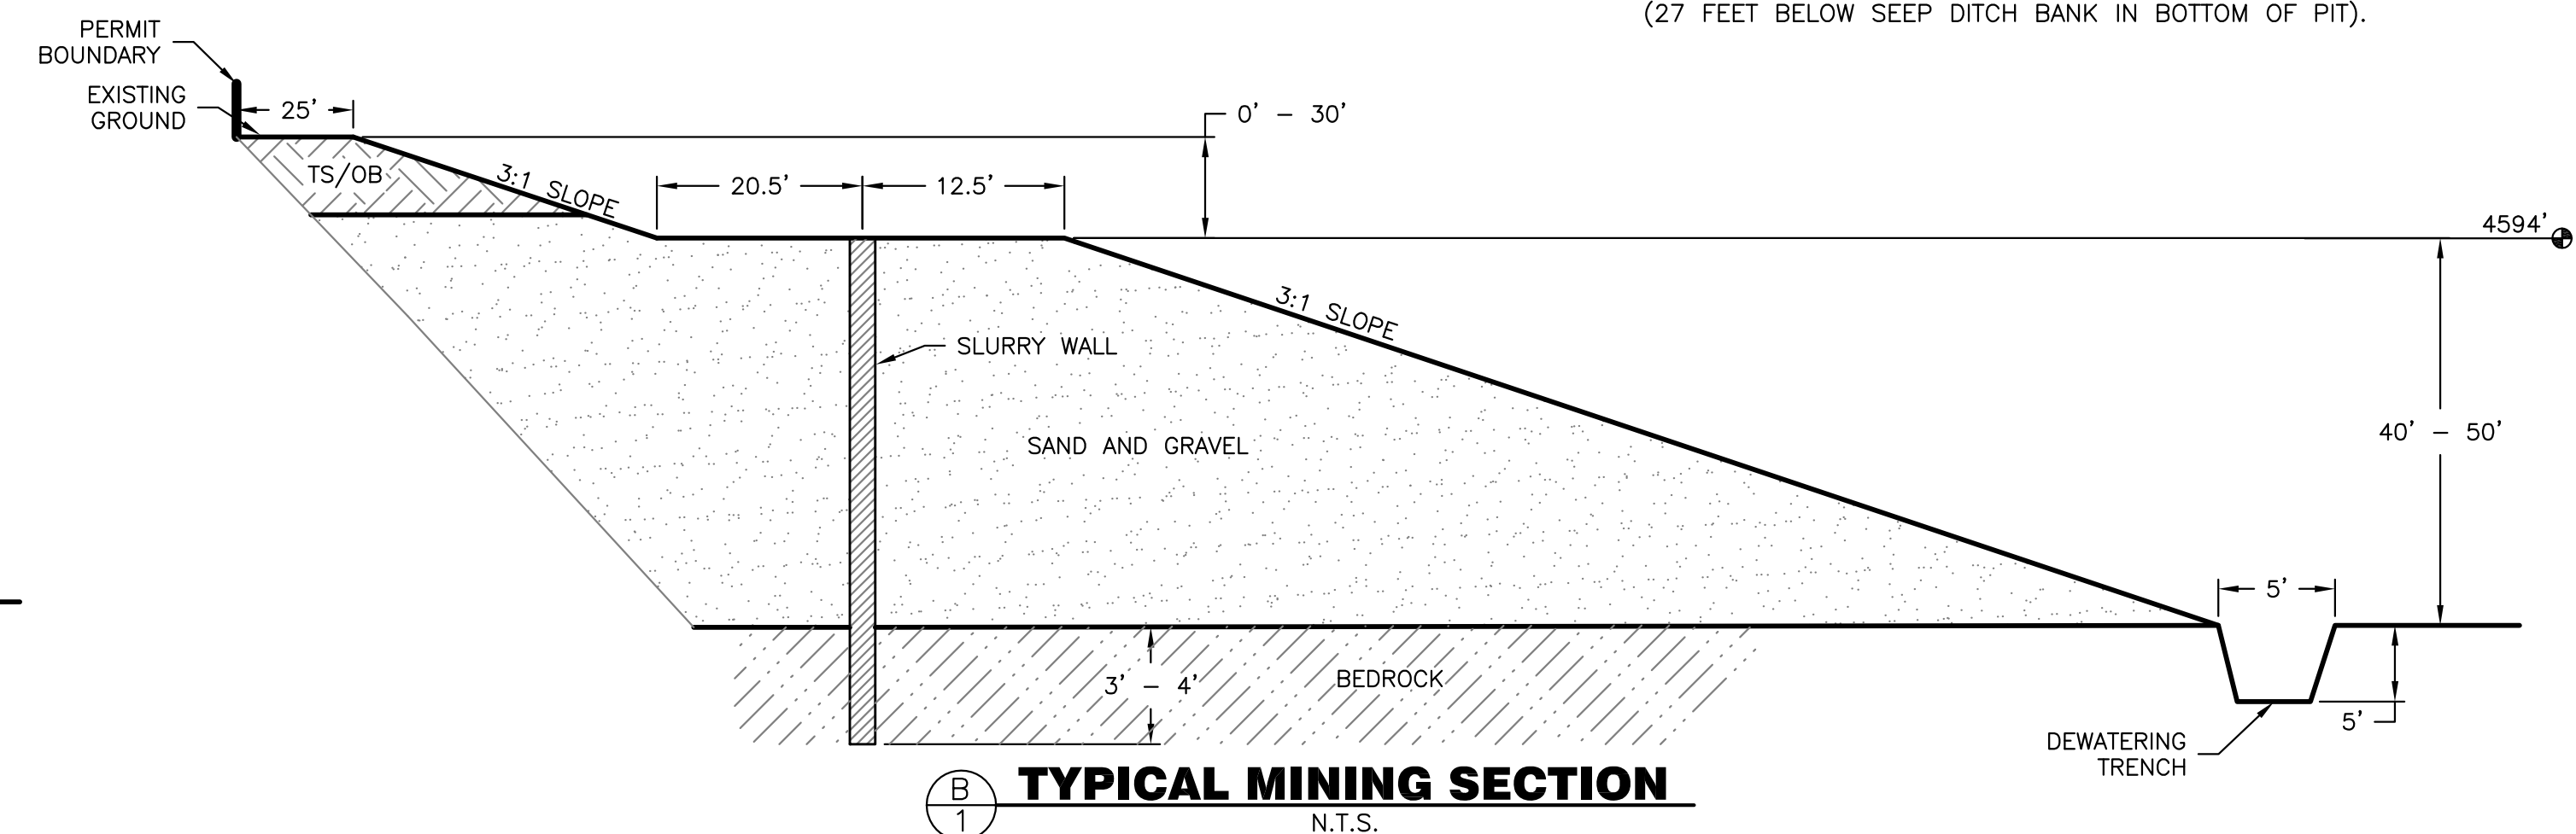


RECHARGE NOTE:
RECHARGE DITCH TO BE INSTALLED / OPERATED
AROUND PERIMETER OF OPEN MINING AREA(S) AS
NEEDED TO RECHARGE SURROUNDING ALLUVIAL
AQUIFER.

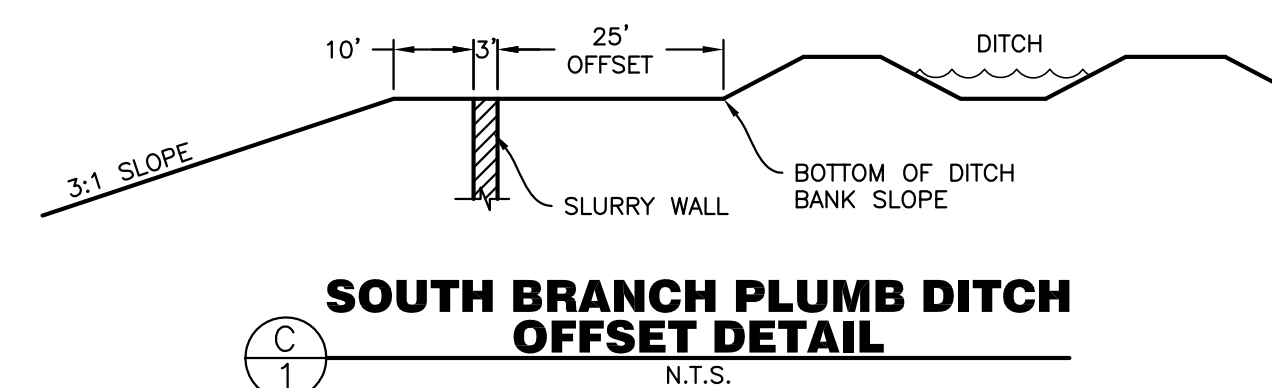

- | | |
|--|--|
| | UTILITY POLE |
| | GUY WIRE |
| | GAS LINE MARKER |
| | GAS VALVE |
| | WELL |
| | WATER METER |
| | WATER FAUCET |
| | WATER LINE MARKER |
| | ELECTRIC TRANSFORMER |
| | TREE |
| | TELEPHONE PEDESTAL |
| | TELEPHONE LINE MARKER |
| | PROPERTY LINE |
| | EXISTING FENCE LINE |
| | EXISTING GAS |
| | EXISTING WATER LINE (CENTRAL WELD COUNTY WATER DISTRICT) |
| | EXISTING FIBER OPTIC |
| | EXISTING OVERHEAD ELECTRIC |
| | EXISTING CONTOURS (1' INTERVALS) |
| | GRAVEL ROAD |
| | PROPOSED PERMIT BOUNDARY |
| | PROPOSED MINING LIMIT |
| | CONSTRUCTED SLURRY WALL |
| | PROPOSED SLURRY WALL |
| | PHASE LIMIT |
| | STOCK PILE AREA |
| | RECHARGE DITCH |
| | WETLAND BOUNDARY |

1	JAMES DAVID & BETSY ANN KLEIN 28465 WELD COUNTY ROAD 49.5 GREELEY, CO 80631	096307200024 096307400023
2	SCOTT HUFF 24725 WELD COUNTY ROAD 58 GREELEY, CO 80631	096307400022
3	LOWER LATHAM RESERVOIR COMPANY P.O. BOX 398 KERSEY, CO 80644	096308000022 096308000023
4	HELEN D PUYPE 24566 WELD COUNTY ROAD 58 GREELEY, CO 80631	096318000023
5	PATRICIA H SCHAUMBERG - TRUST NO 1 P.O. BOX 2414 CAREFREE, AZ 85377	096317000046
6	ARCHAEOLOGICAL CONSERVANCY 1717 GIRARD BLVD NE ALBUQUERQUE, NM 87106-1718	096307400003

1. THE MINING LOCATIONS ARE CONCEPTUAL, THEIR SIZE AND SHAPE MAY VARY SLIGHTLY DUE TO SITE CONDITIONS.
2. PHASES 1, & 11A WILL CONSIST OF MINING 5.81 AC TO ELEVATIONS OF 4592 AND 4597 RESPECTIVELY. GROUNDWATER WILL NOT BE EXPOSED DURING PHASES 1 & 11A.
3. PHASE 2 WILL CONSIST OF MINING TO AN ELEVATION OF 4568 (27 FEET BELOW SEEP DITCH BANK IN BOTTOM OF PIT).

Journey Ventures, LLC
Journey Ventures Pit
M-2008-080

REVISIONS				
No.	Date	By	CHK	Description
1	3.19.15	TPY	JCY	Technical Revision No. 1
2	9.11.15	TPY	JCY	Technical Revision No. 2
3	9.12.16	TPY	JCY	Technical Revision No. 3

Job #	07113
Date	9/15/08
Drawn By	WSS
Designed By	TPY
Checked By	JCY
File	JT-Mining
Scale	1" = 200'

Sheet: **1** Of: **1**